


**(#3753)  
ARROWCREEK SUBDIVISION  
UNIT 13**  
PORTION OF SECTIONS 14 AND 23  
T18N - R19E

**(#3825)  
ARROWCREEK SUBDIVISION  
UNIT 14**  
PORTION OF SECTIONS 14 AND 23  
T18N - R19E

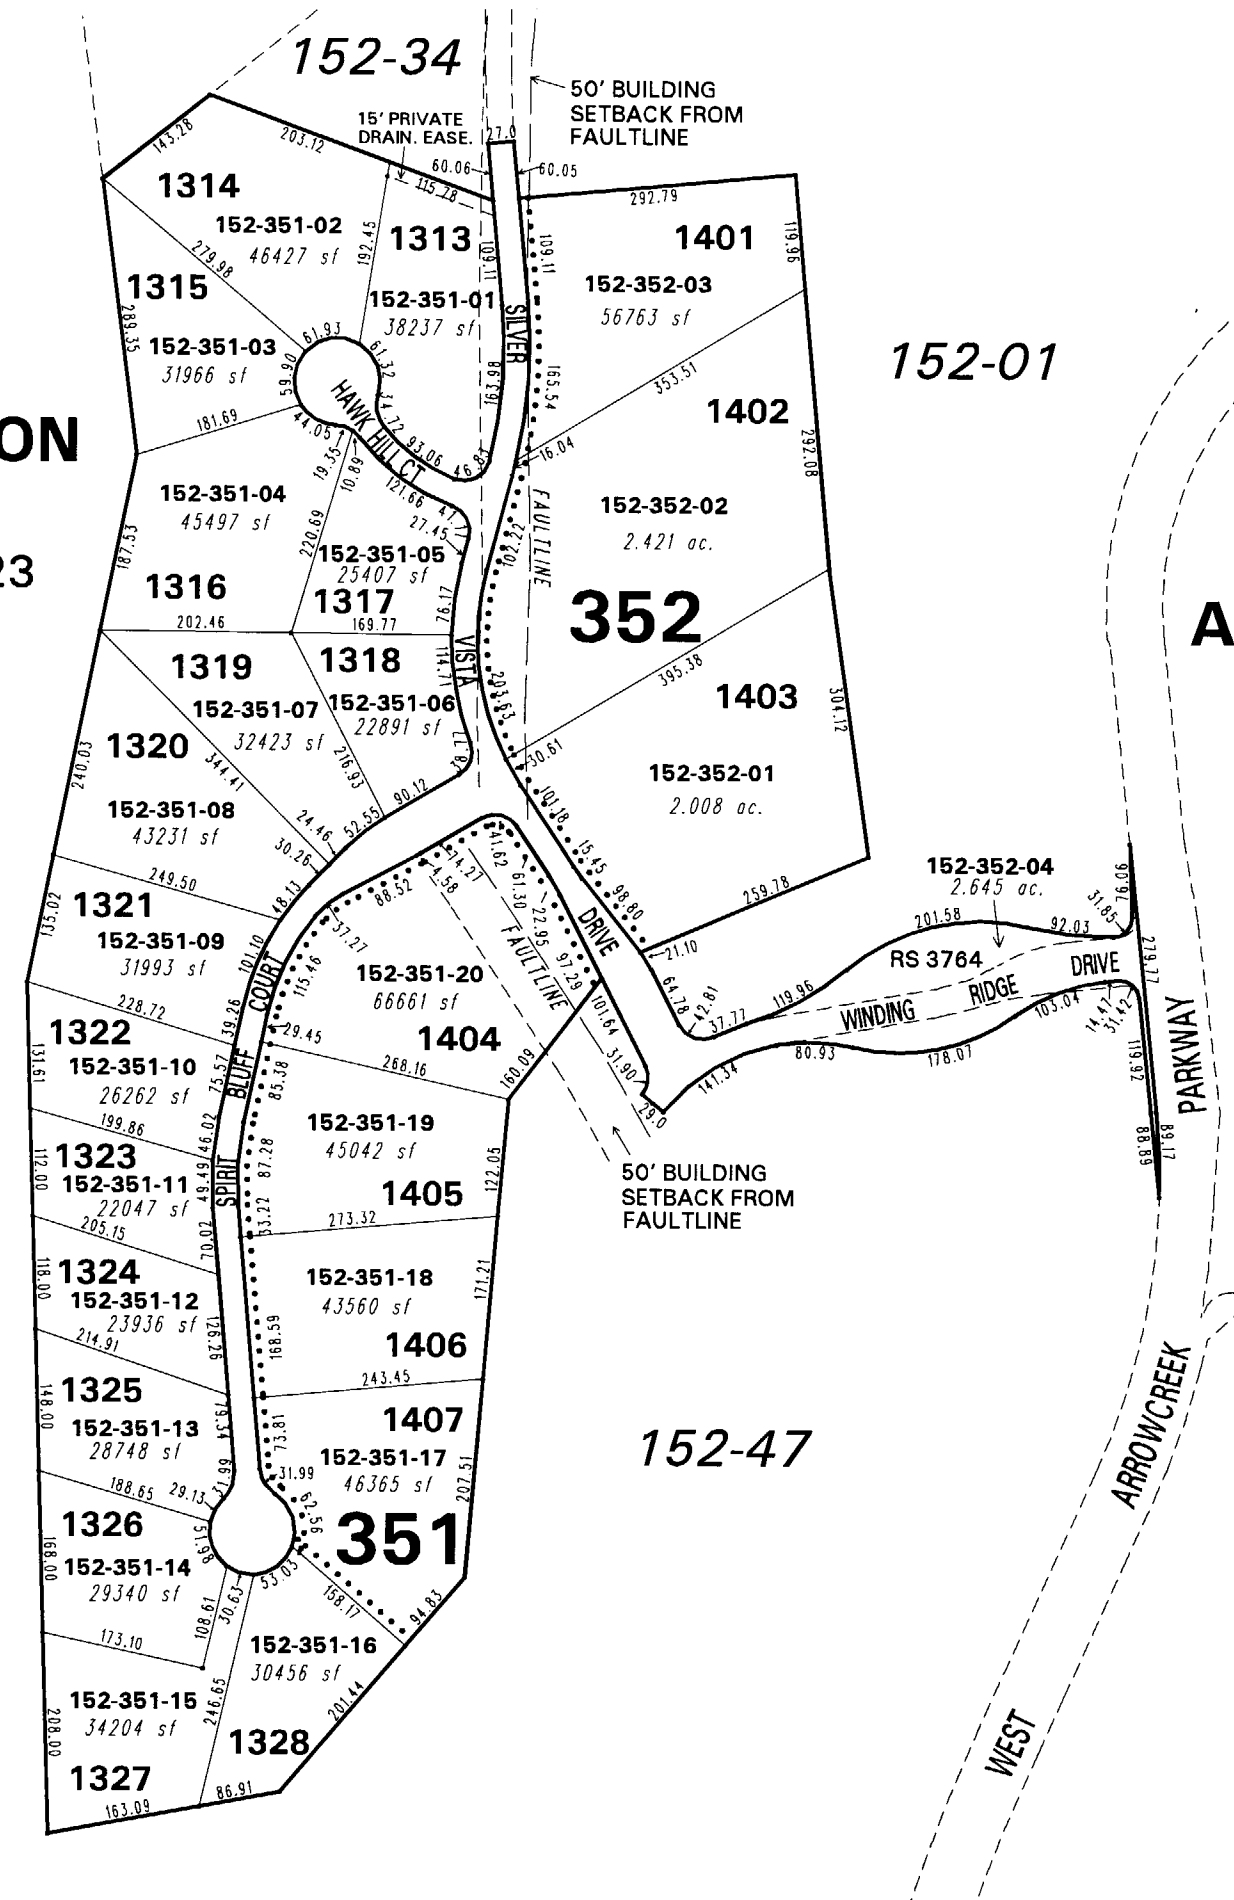

NOTE: This map is prepared for the use of the Washoe County Assessor for assessment and illustrative purposes only. It does not represent a survey of the premises. No liability is assumed as to the sufficiency or the accuracy of the data delineated hereon.

Office of Washoe County Assessor, Nevada - Robert W. McGowan

This area previously shown on 152-01

NOTE: Areas of parcels which are less than 2 acres are shown in square feet.

|          |             |             |
|----------|-------------|-------------|
| Drawn by | KS          | 10/04/99    |
| Revised  | KSB 1/26/01 | KSB 1/28/05 |