



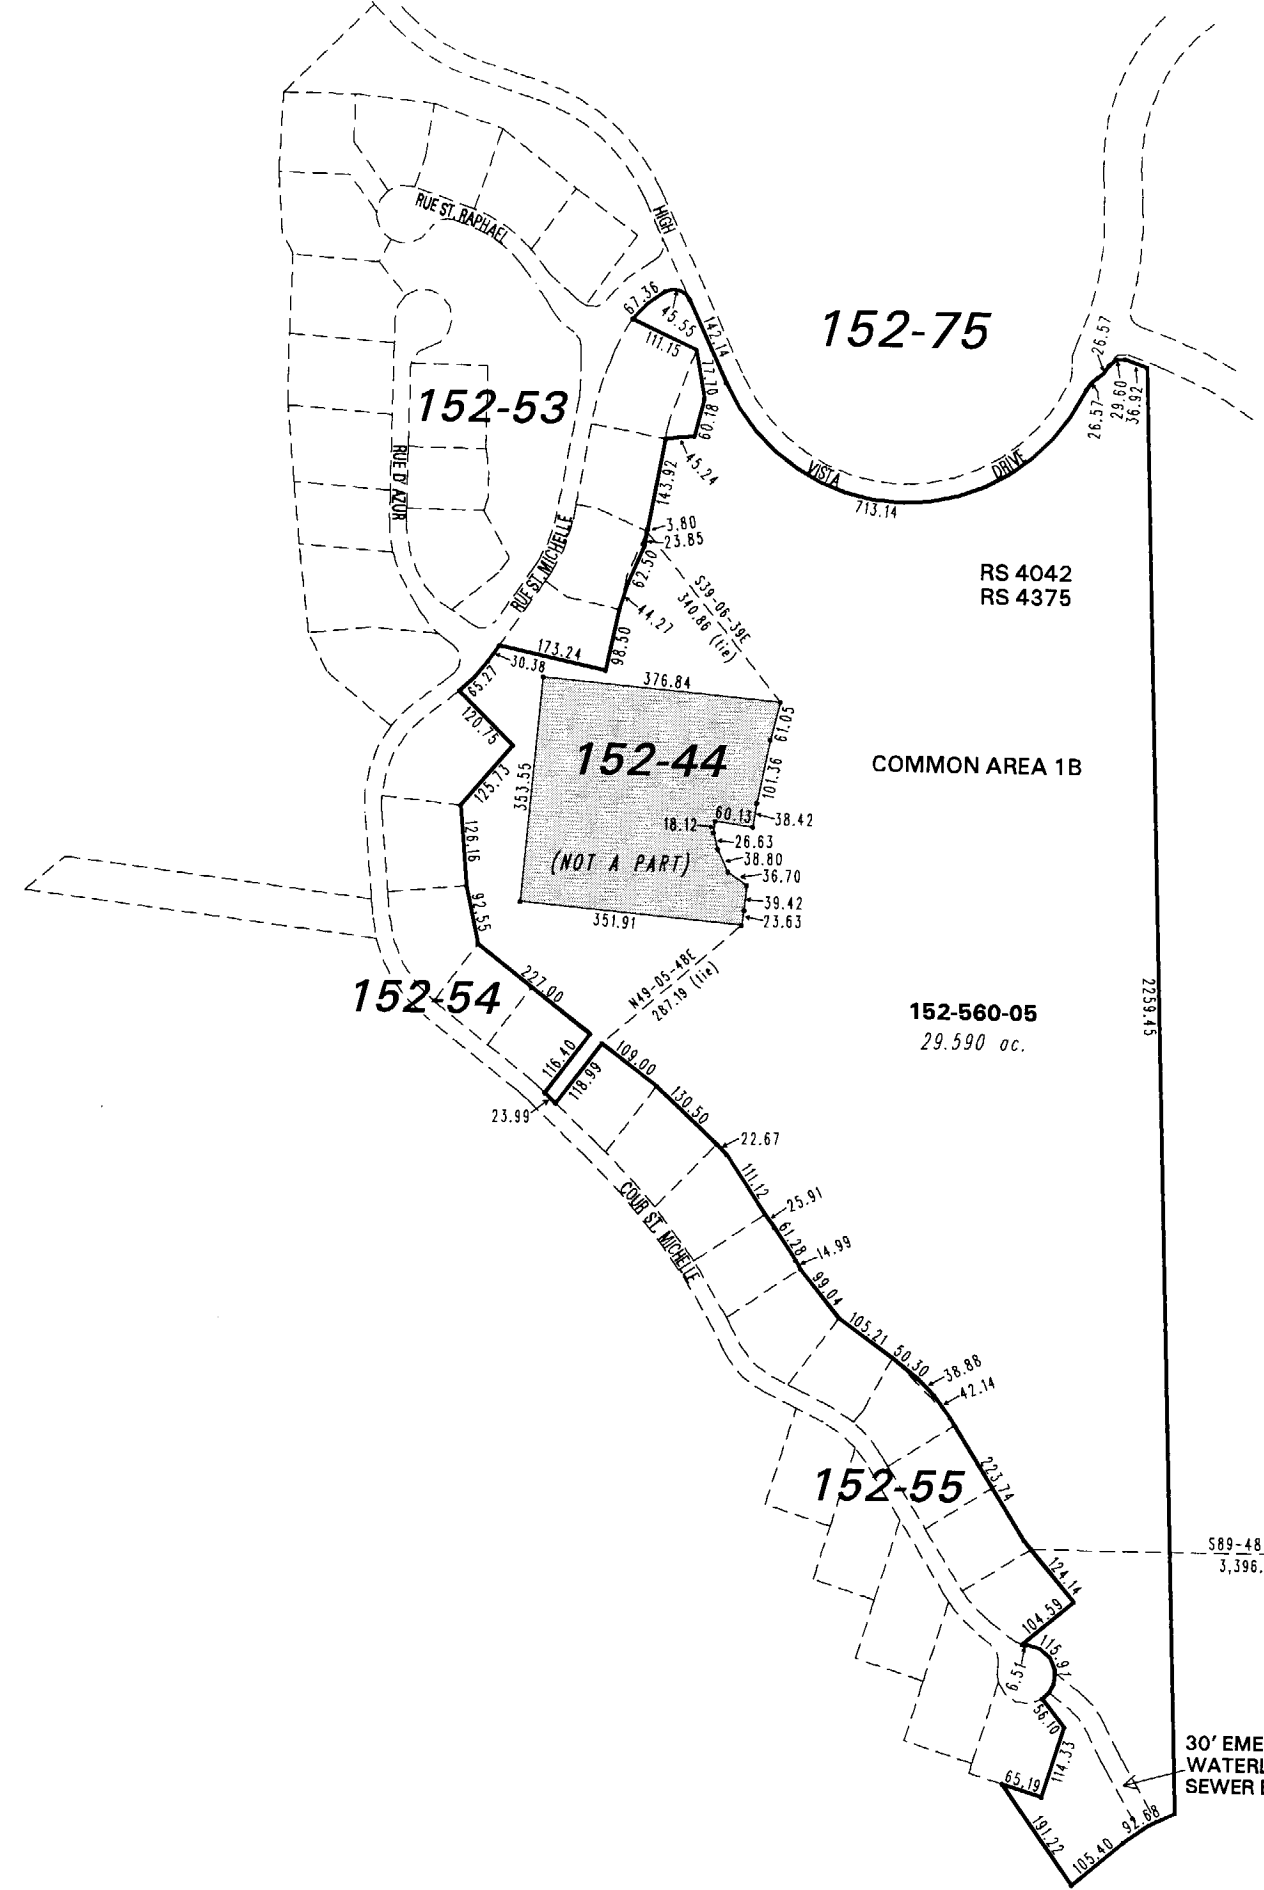

(#3914)
ARROWCREEK SUBDIVISION
UNIT 16
PORTIONS OF SW 1/4 OF SEC. 23 &
NW 1/4 OF SEC. 26
T18N - R19E

152-39

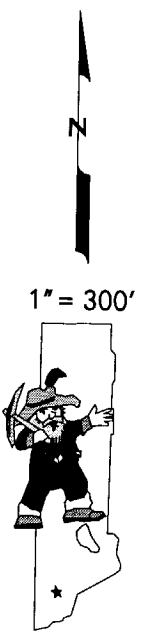

NOTE: This map is prepared for the use of the Washoe County Assessor for assessment and illustrative purposes only. It does not represent a survey of the premises. No liability is assumed as to the sufficiency or the accuracy of the data delineated hereon.

Office of Washoe County Assessor, Nevada - Robert W. McGowan

This area previously shown on 152-44

NOTE: Areas of parcels which are less than 2 acres are shown in square feet.

Drawn by	KSB	03/12/01
Revised	KSB 3/25/02	KSB 3/26/02
	KSB 4/07/05	

ARC/INFO 9.0 WINDOWS 2000 5.0