

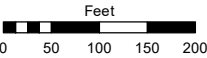


STATE OF NEVADA
WASHOE COUNTY
ASSESSOR'S OFFICE
1001 East Ninth Street, Building D
Reno, Nevada 89512
(775) 328-2231

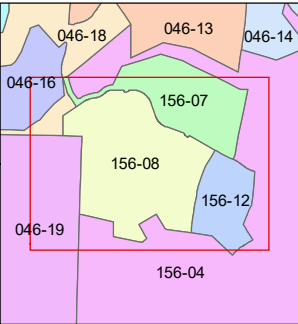

1 inch = 200 feet

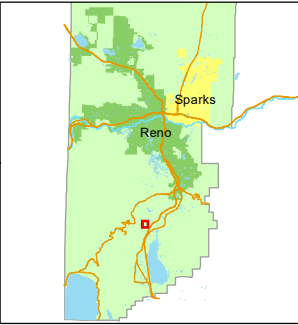

created by: NLH 04/01/2009

updated: SR 06/28/19


area previously shown on map(s):

NOTE: This map was prepared for the use of the Washoe County Assessor for assessment and illustrative purposes only. It does not represent a survey of the premises. No liability is assumed as to the sufficiency or accuracy of the data delineated hereon.

(# 3602)
ST. JAMES'S VILLAGE
UNIT 2A

PORTION W1/2 OF SECTION 14 &
PORTION NE1/4 OF SECTION 15
T17N - R19E

(#5331)
ST. JAMES'S VILLAGE
UNIT 2D

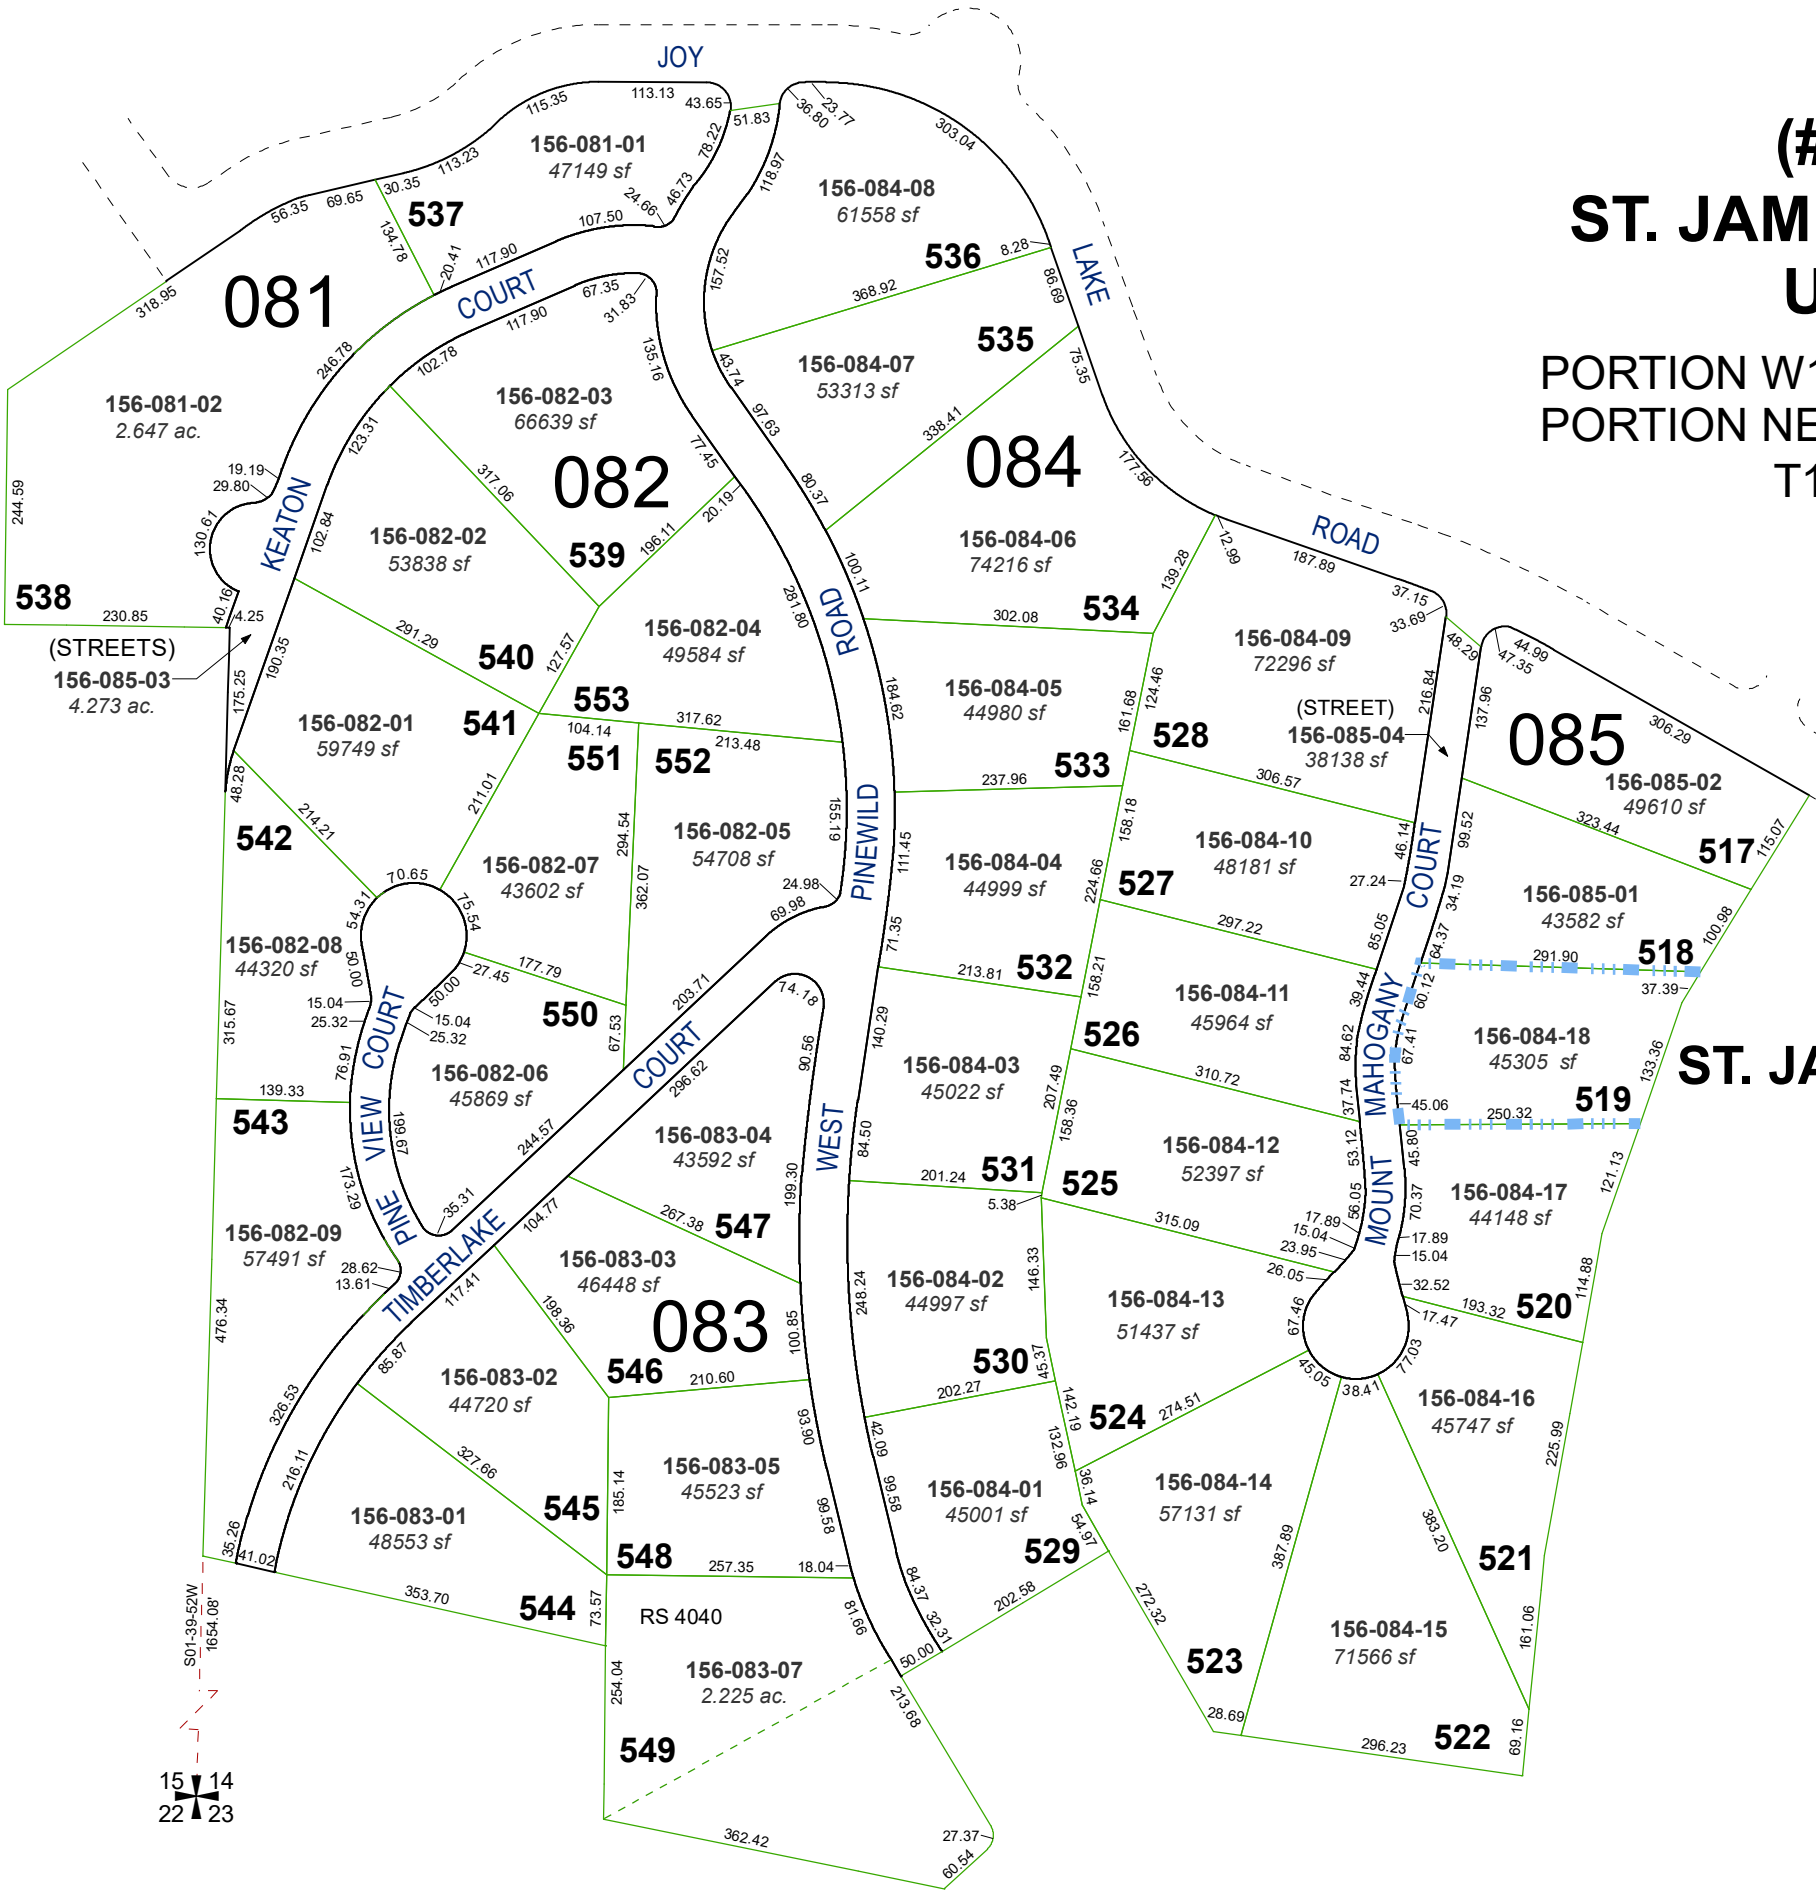

046-18

15 14
22 23