


(#4396)  
**ST. JAMES'S VILLAGE - UNIT 1G**  
A POR. OF THE NW ¼ OF SEC. 13  
T17N - R19E

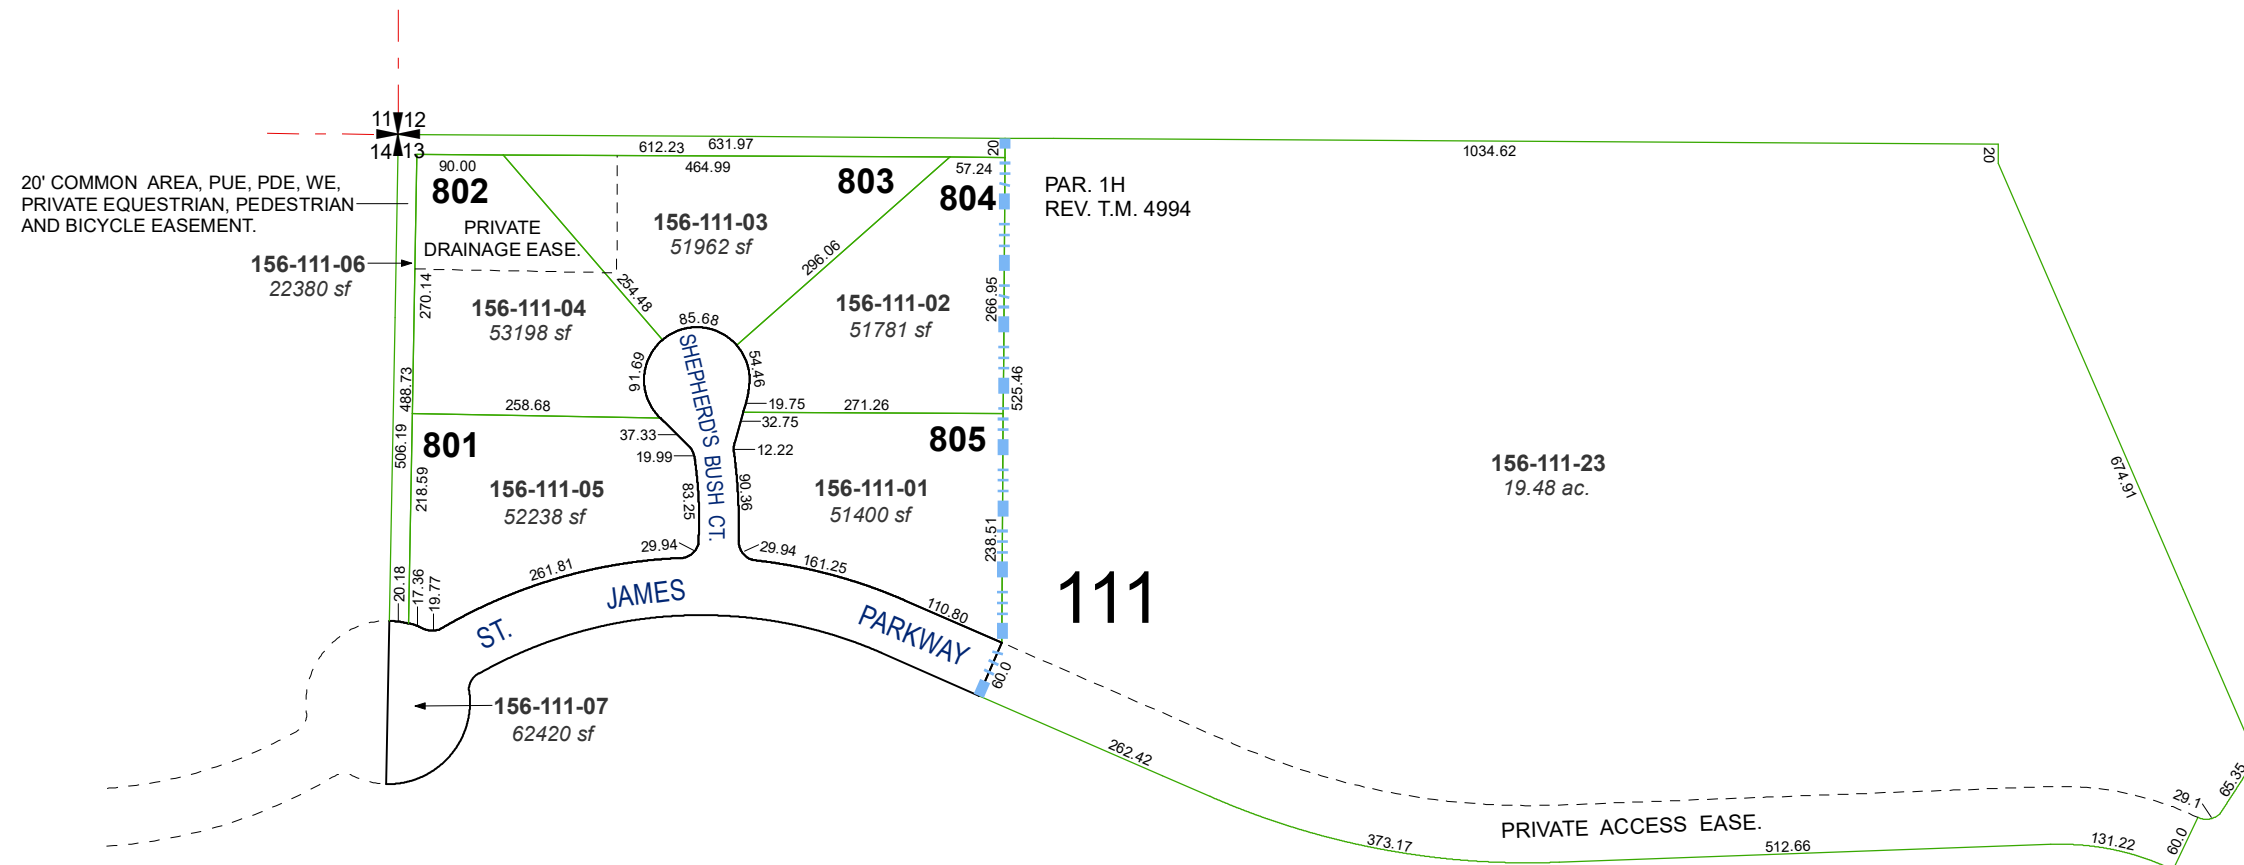

Assessor's Map Number

**156-11**



STATE OF NEVADA  
**WASHOE COUNTY**  
**ASSESSOR'S OFFICE**

1001 East Ninth Street, Building D  
Reno, Nevada 89512  
(775) 328-2231



Feet  
0 50 100 150 200

1 inch = 200 feet

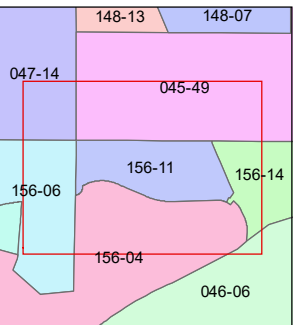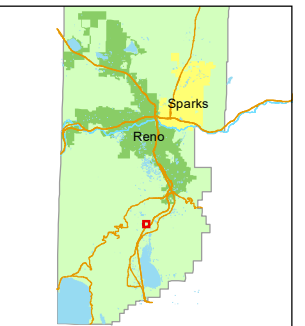

created by: NLH 04/01/2009

updated: NLH 07/05/11 SR 01/14/21

area previously shown on map(s):

046-06 & 156-04

NOTE: This map was prepared for the use of the Washoe County Assessor for assessment and illustrative purposes only. It does not represent a survey of the premises. No liability is assumed as to the sufficiency or accuracy of the data delineated hereon.