


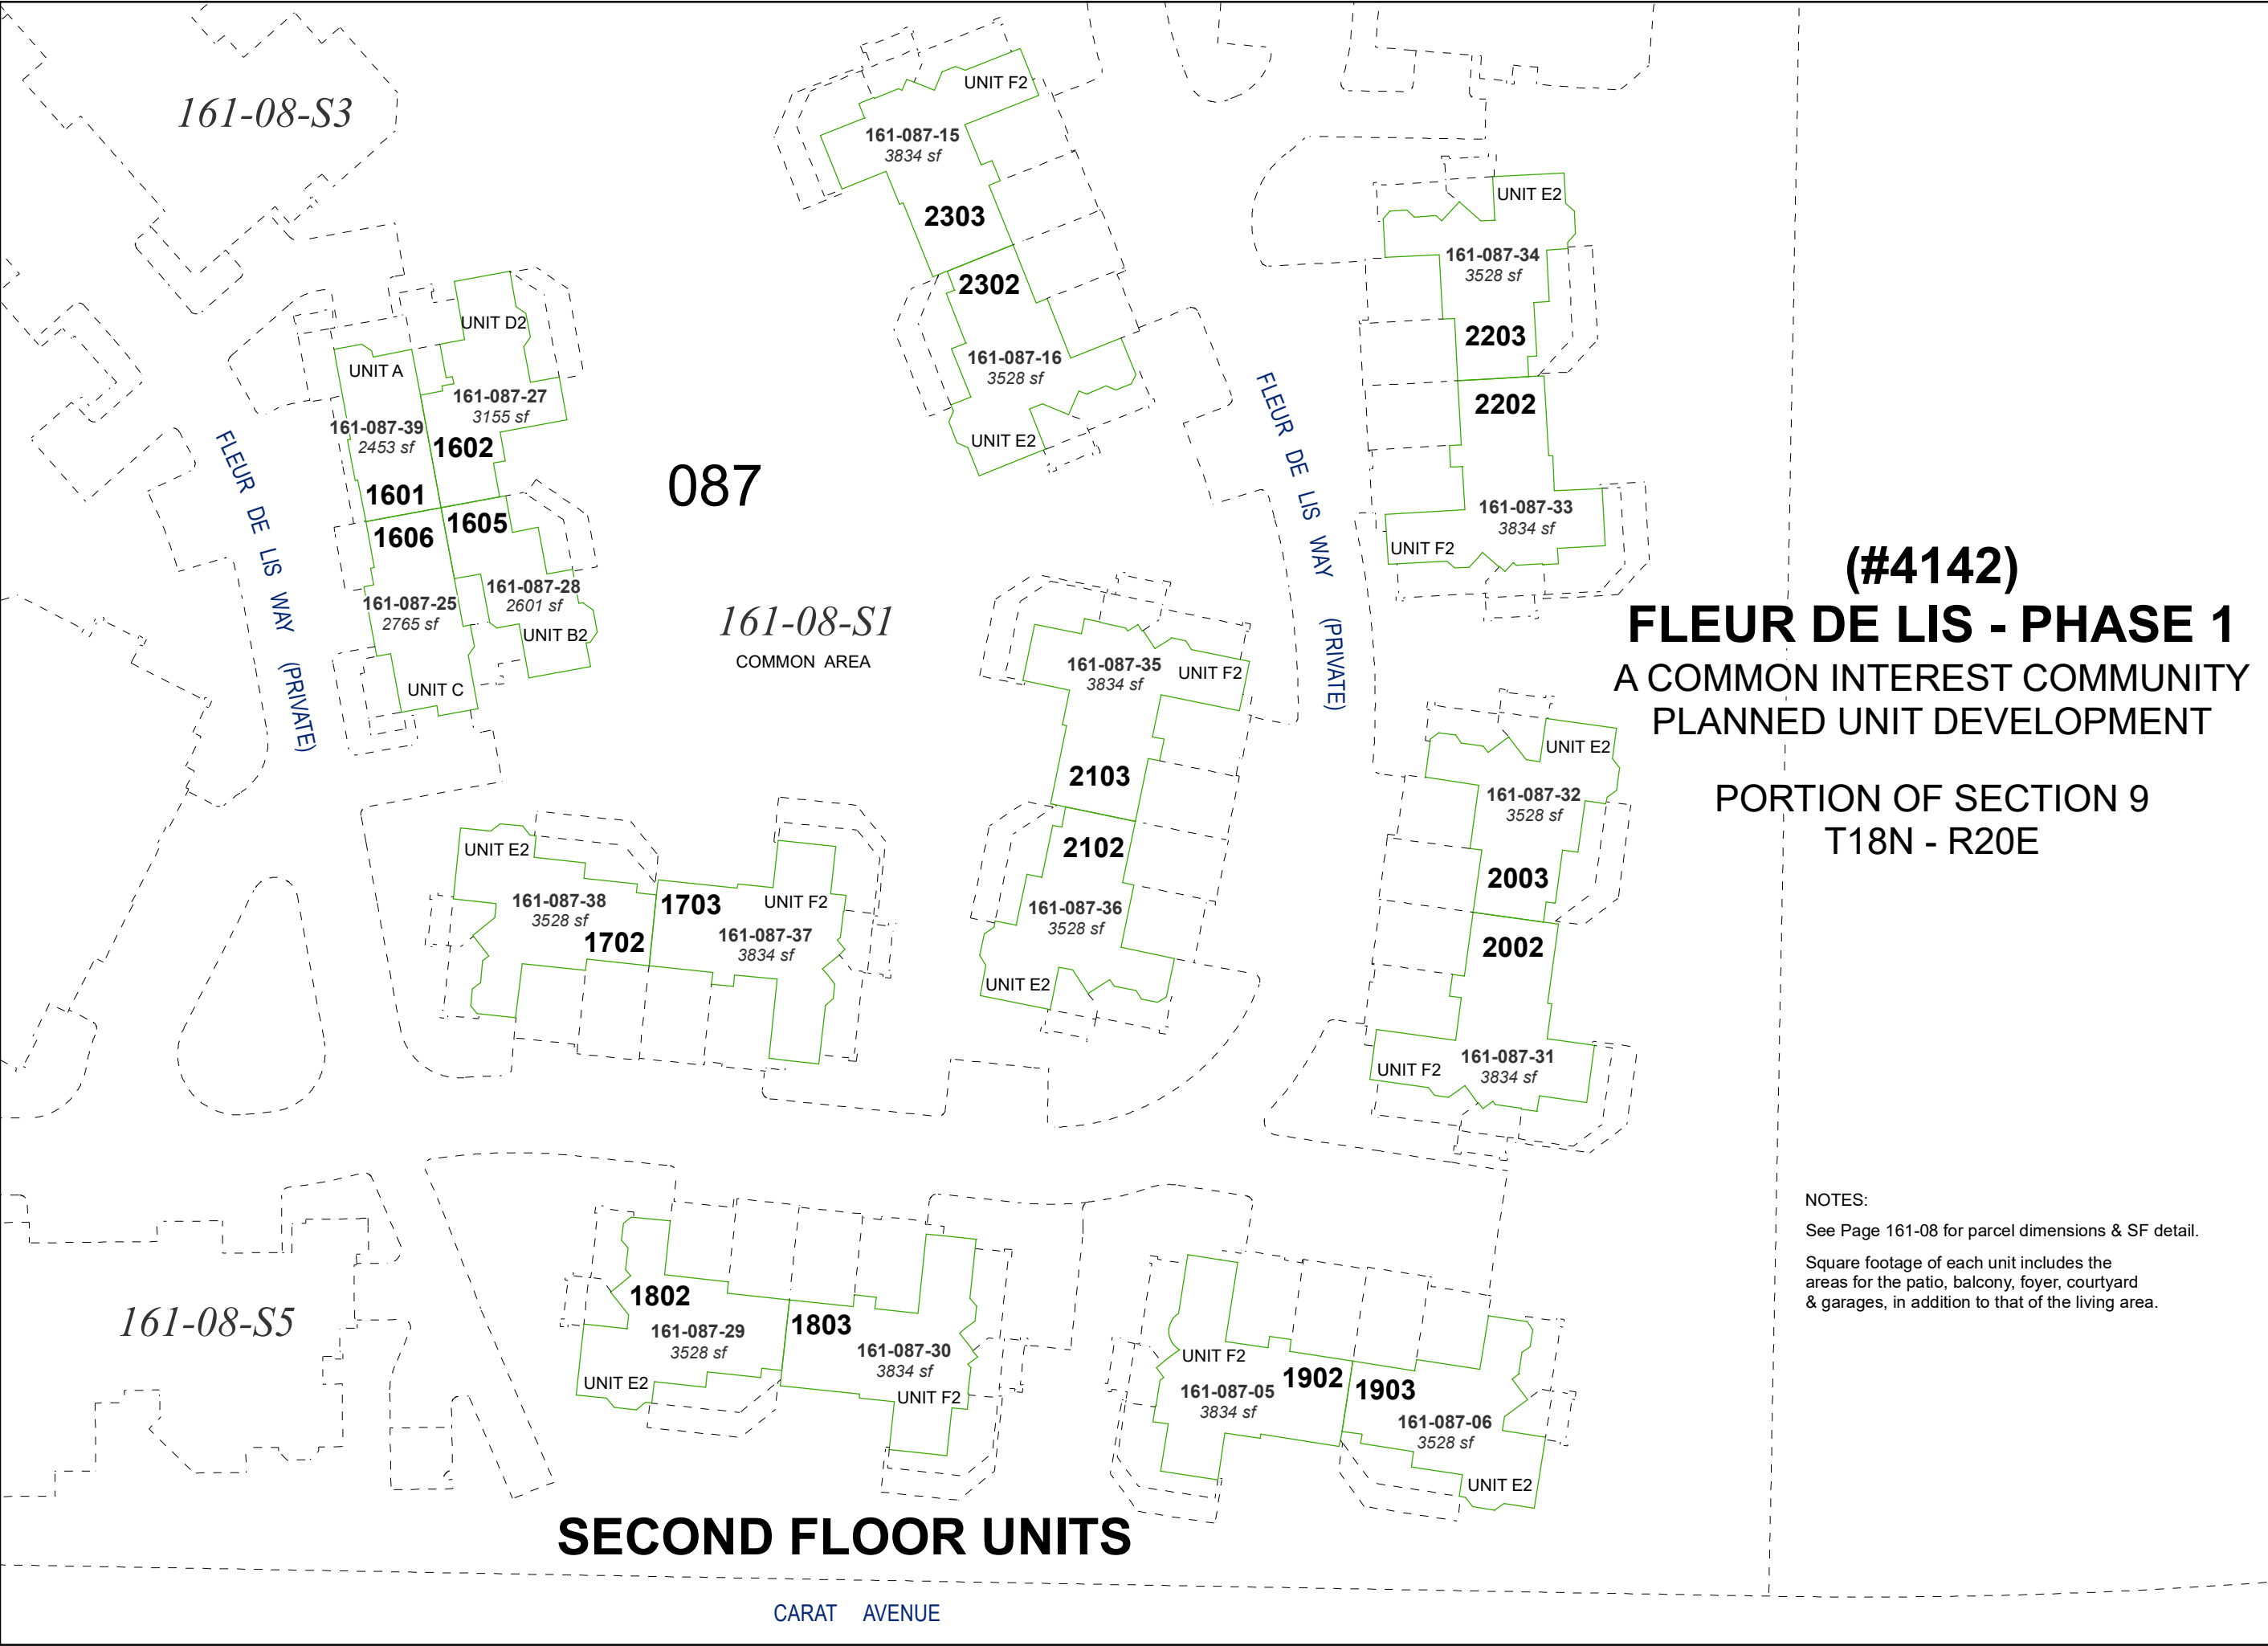

Assessor's Map Number
161-08-S7

STATE OF NEVADA
WASHOE COUNTY
ASSESSOR'S OFFICE
1001 East Ninth Street, Building D
Reno, Nevada 89512
(775) 328-2231

created by: KDW 8/28/2025
updated: _____
area previously shown on map(s):
161-01

NOTE: This map was prepared for the use of the Washoe County Assessor for assessment and illustrative purposes only. It does not represent a survey of the premises. No liability is assumed as to the sufficiency or accuracy of the data delineated hereon.

(#4142)
FLEUR DE LIS - PHASE 1
A COMMON INTEREST COMMUNITY
PLANNED UNIT DEVELOPMENT

PORTION OF SECTION 9
T18N - R20E

NOTES:
See Page 161-08 for parcel dimensions & SF detail.
Square footage of each unit includes the areas for the patio, balcony, foyer, courtyard & garages, in addition to that of the living area.

SECOND FLOOR UNITS