


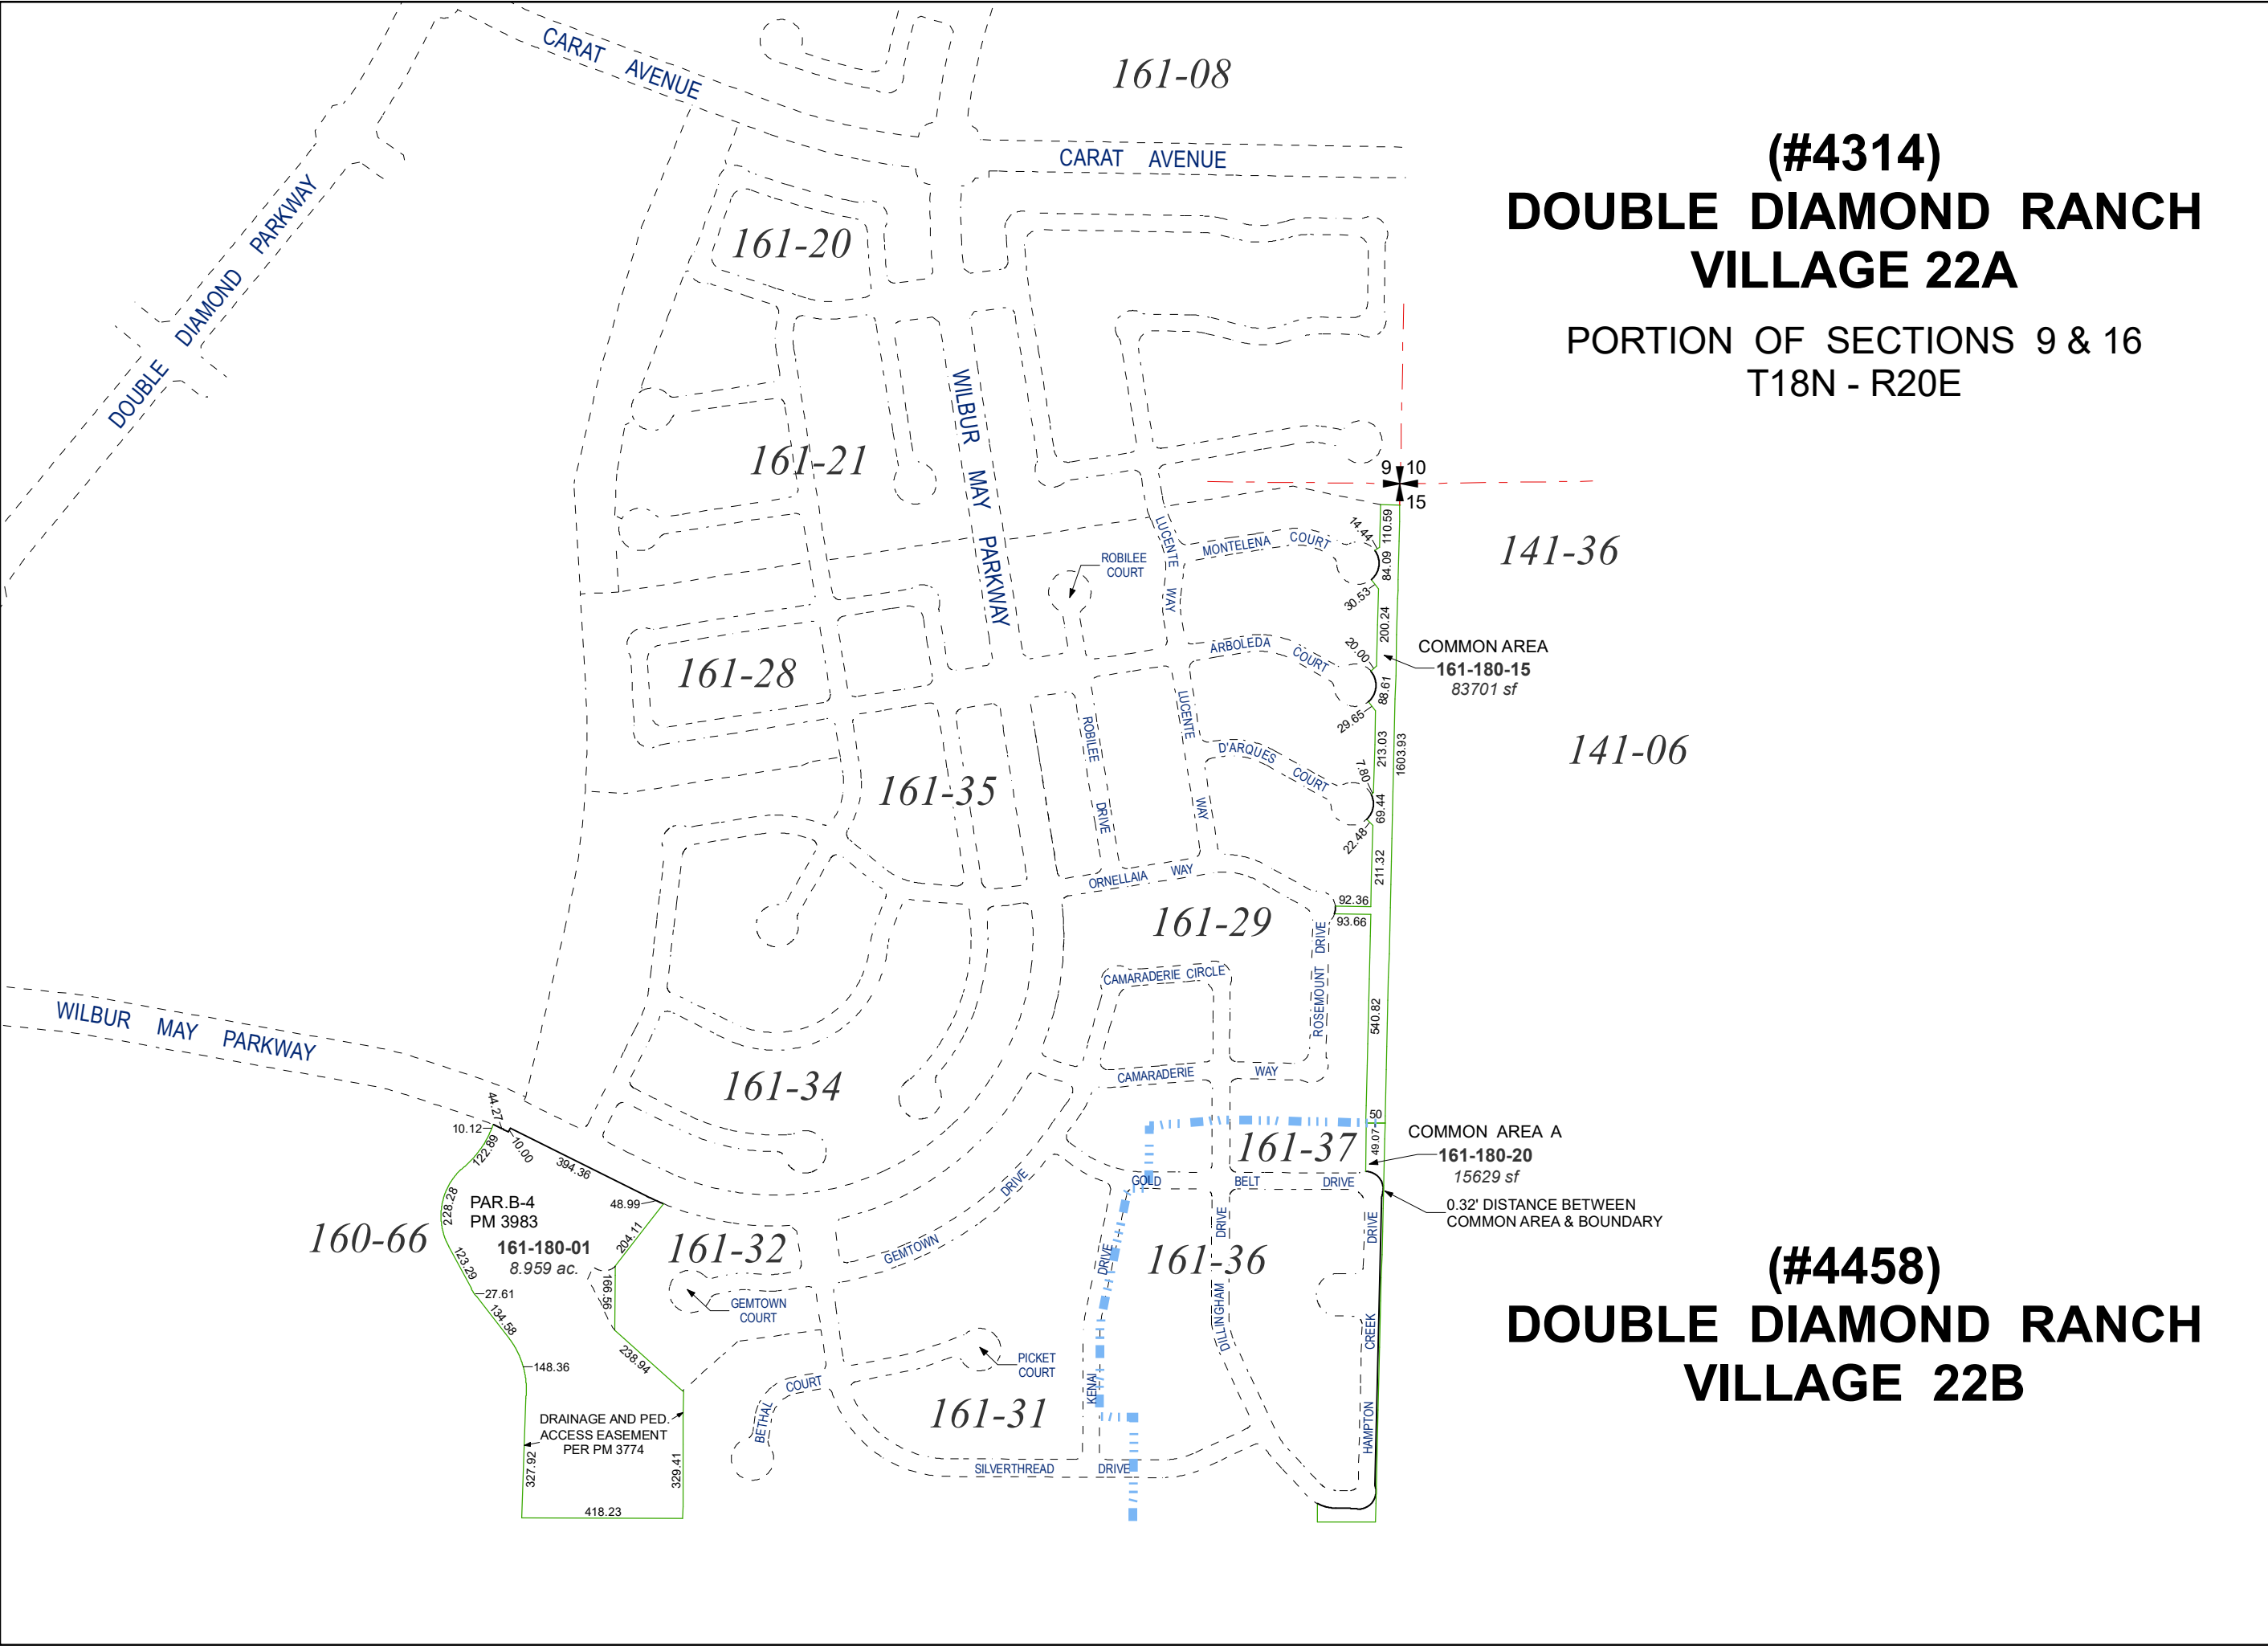

(#4314)
**DOUBLE DIAMOND RANCH
VILLAGE 22A**

PORTION OF SECTIONS 9 & 16
T18N - R20E

141-36


141-06

(#4458)
**DOUBLE DIAMOND RANCH
VILLAGE 22B**



Assessor's Map Number

161-18

STATE OF NEVADA
**WASHOE COUNTY
ASSESSOR'S OFFICE**
1001 East Ninth Street, Building D
Reno, Nevada 89512
(775) 328-2231

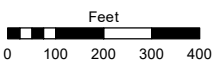

1 inch = 400 feet

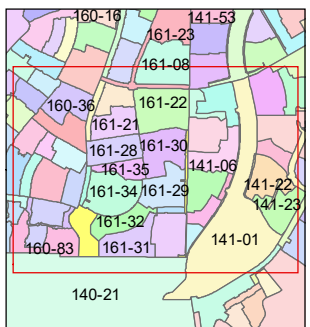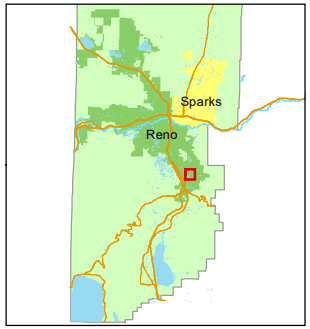

created by: KDW 8/5/2025

updated: _____

area previously shown on map(s):

161-01

NOTE: This map was prepared for the use of the Washoe County Assessor for assessment and illustrative purposes only. It does not represent a survey of the premises. No liability is assumed as to the sufficiency or accuracy of the data delineated hereon.