


(#681)
**WEST RIDGE ESTATES
SUBDIVISION NO. 1**
PORTION OF SE 1/4 OF SEC. 18
T18N - R20E

(#1941)
**AMENDED SPRING VALLEY ESTATES
UNIT 4**

PORTION OF SW 1/4 OF SEC. 17
& SE 1/4 OF SEC. 18
T18N - R20E

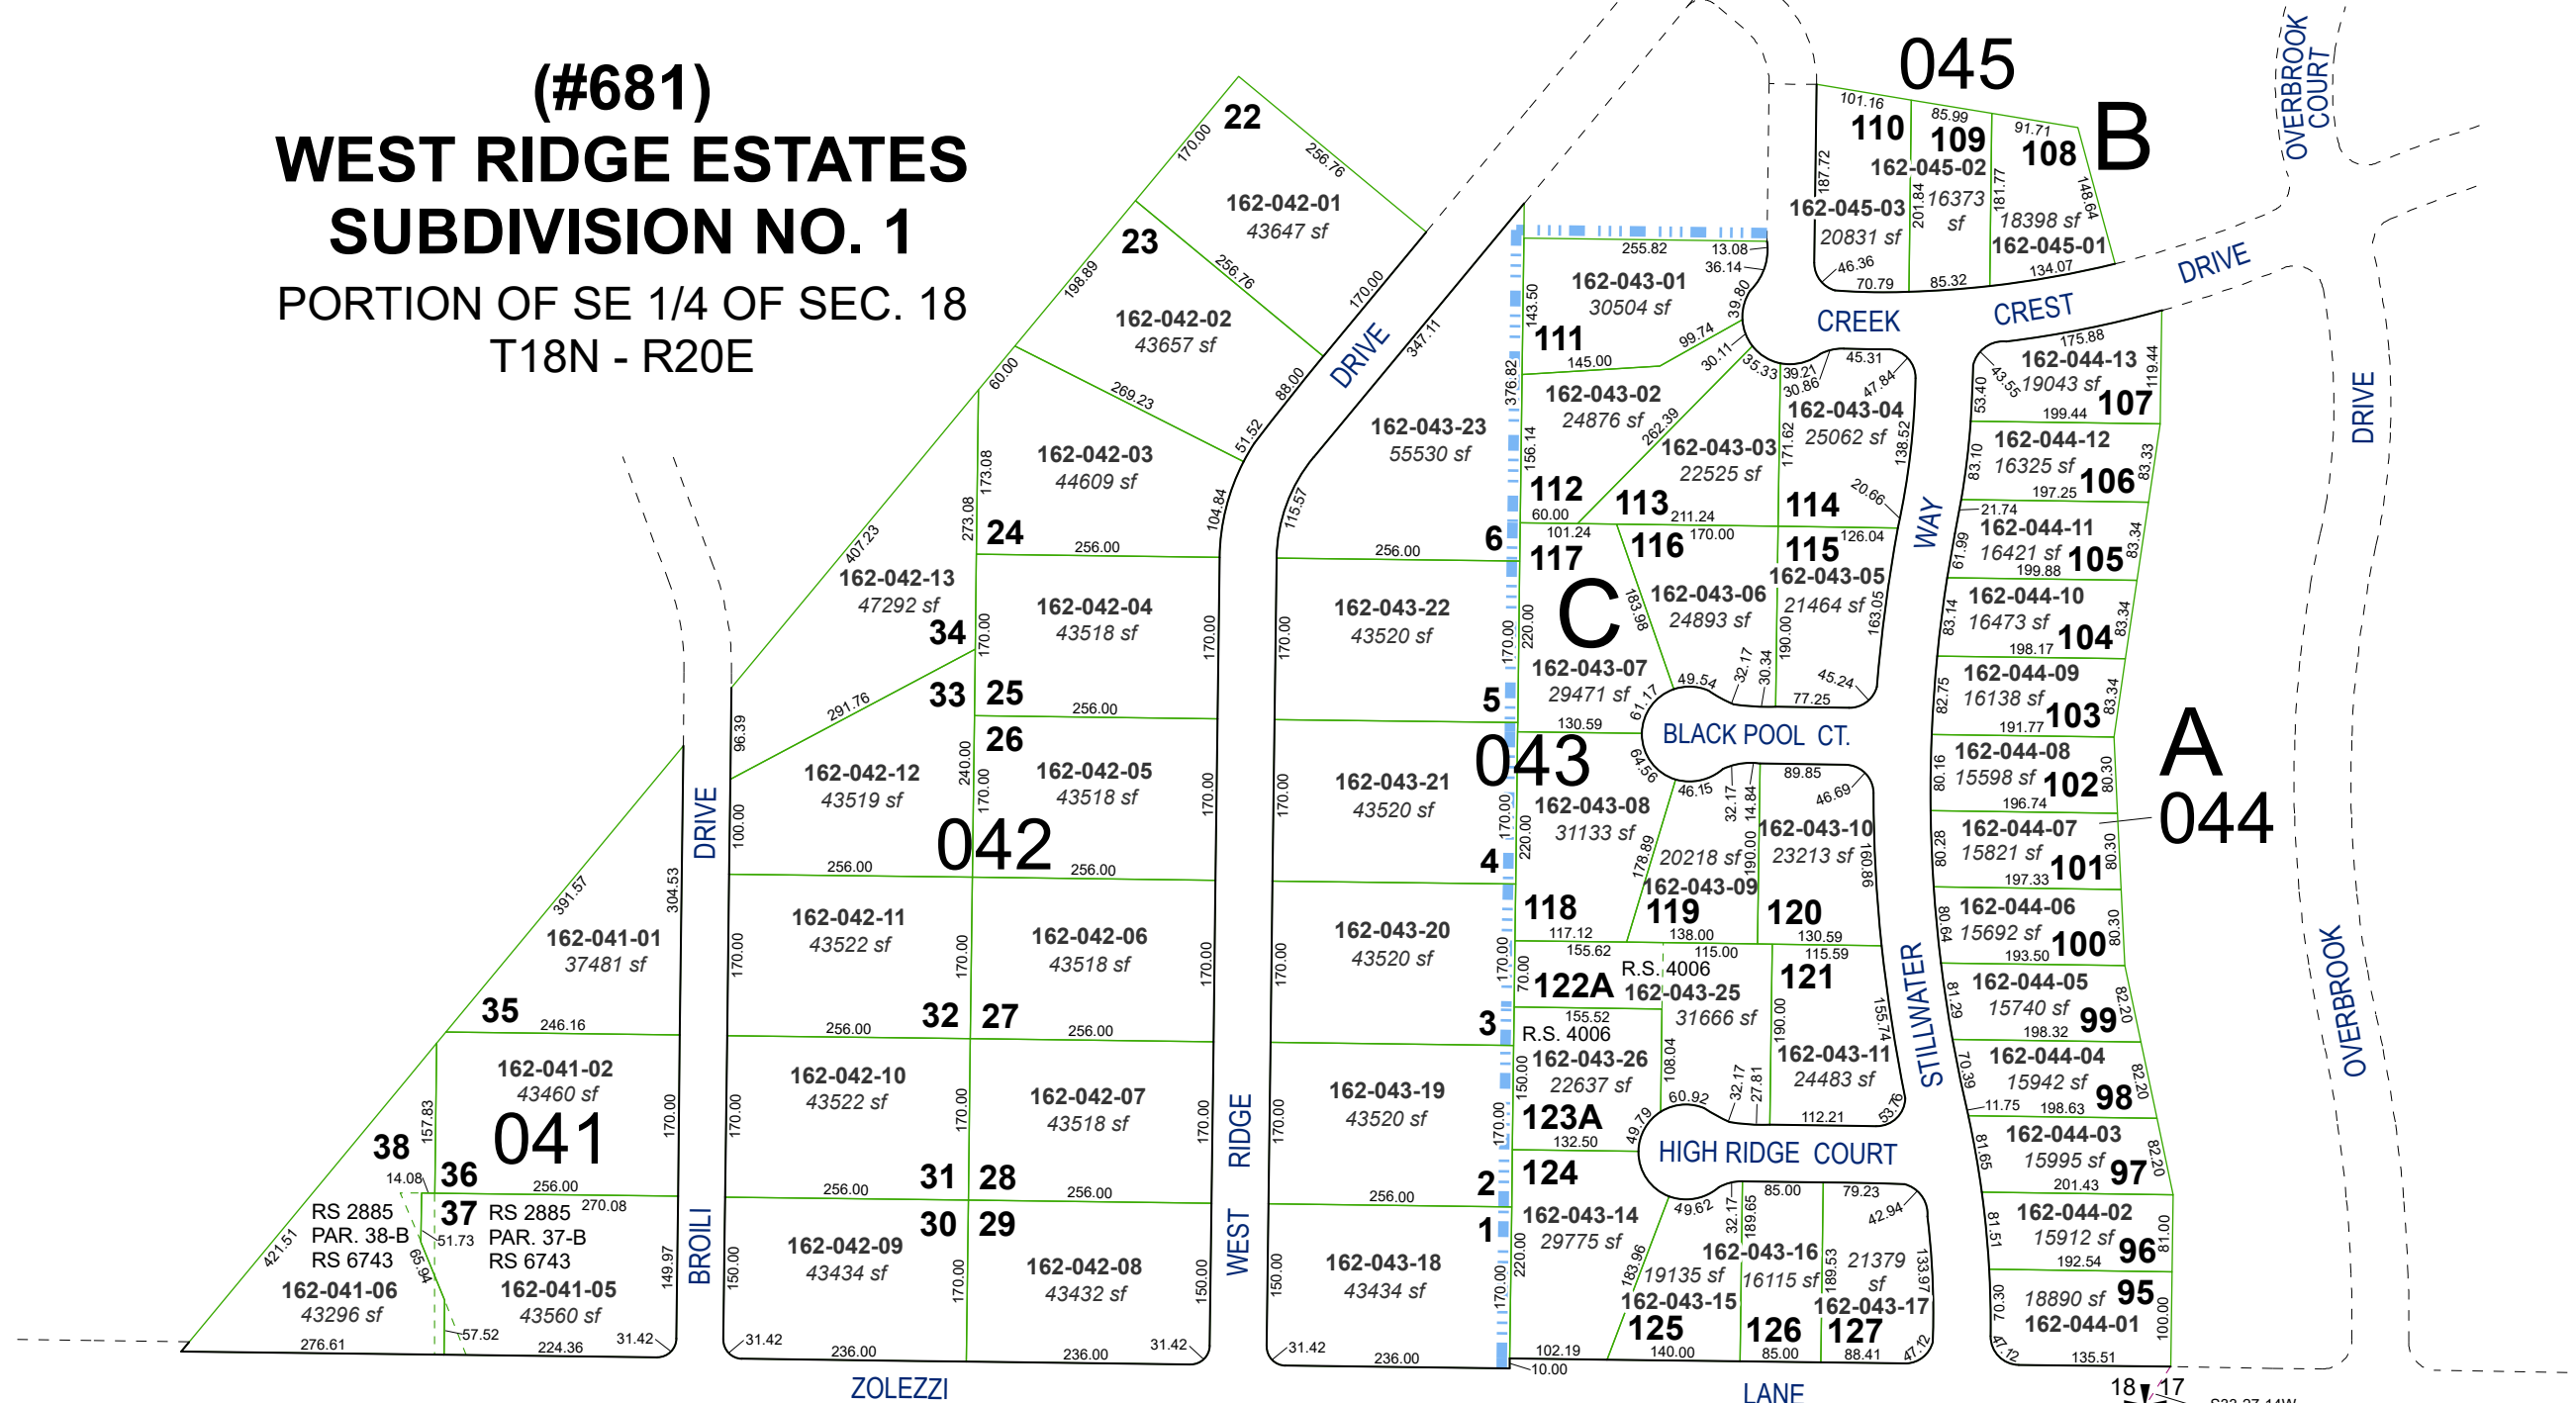

Assessor's Map Number

162-04



STATE OF NEVADA
**WASHOE COUNTY
ASSESSOR'S OFFICE**

1001 East Ninth Street, Building D
Reno, Nevada 89512
(775) 328-2231



Feet
0 50 100 150 200

1 inch = 200 feet

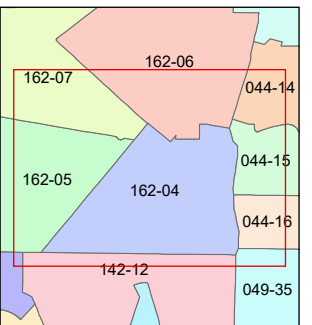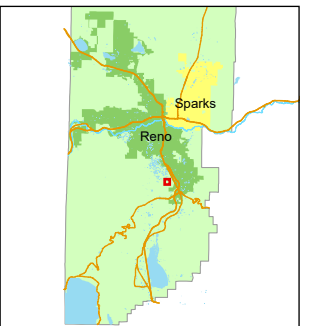

created by: TWT 05/16/2014

updated: CFB 8/21/15 KDW 7/18/26

area previously shown on map(s):

NOTE: This map was prepared for the use of the Washoe County Assessor for assessment and illustrative purposes only. It does not represent a survey of the premises. No liability is assumed as to the sufficiency or accuracy of the data delineated hereon.