


(#2209)  
WATERFORD PARK  
UNIT 2  
A CONDOMINIUM PROJECT  
1ST FLOOR

ENTIRE CONDOMINIUM SHOWN ON PGS. 164-06, 07, 08 & 09  
UNIT DETAILS SHOWN ON 164-06-S1

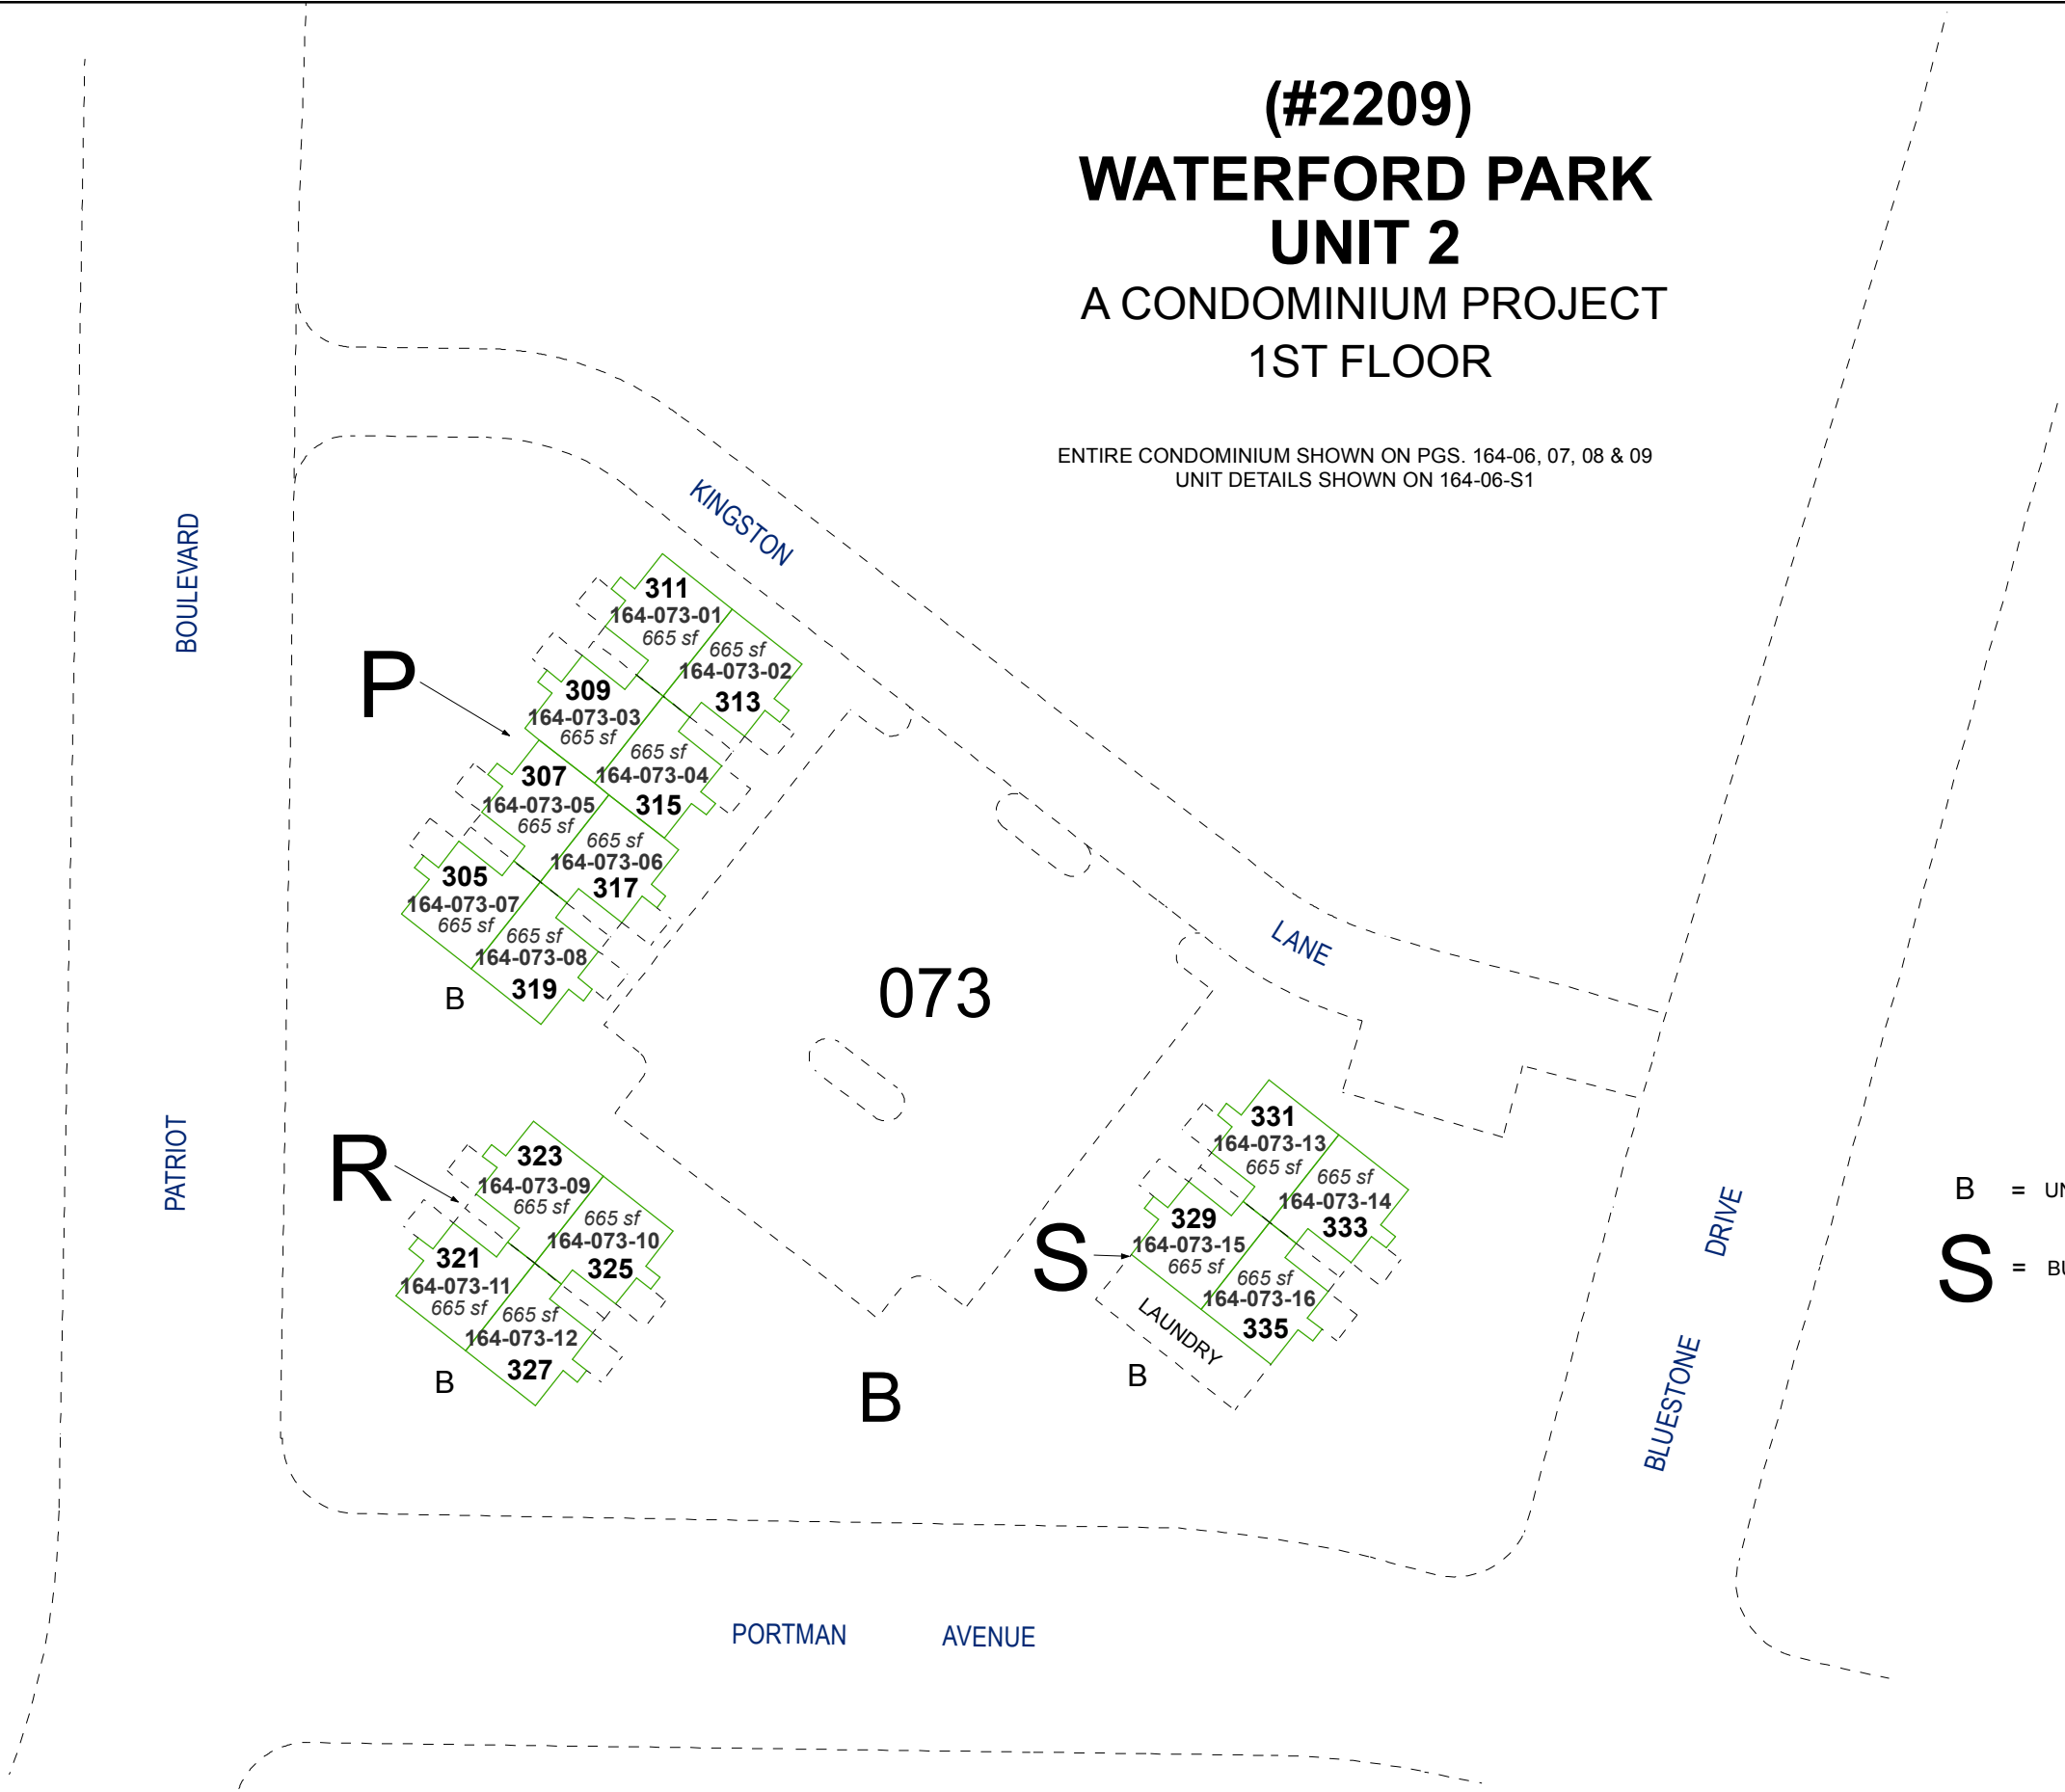

B = UNIT TYPE  
S = BUILDING

Assessor's Map Number

164-07-S2



STATE OF NEVADA  
WASHOE COUNTY  
ASSESSOR'S OFFICE

1001 East Ninth Street, Building D  
Reno, Nevada 89512  
(775) 328-2231



Feet  
0 10 20 30 40 50

1 inch = 50 feet

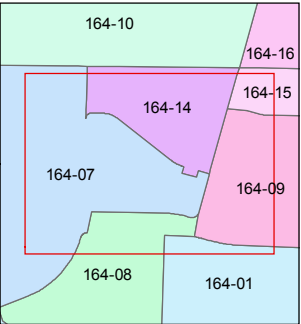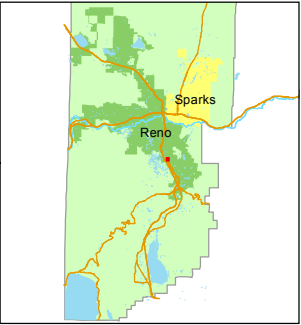

created by: JKF 1/09/2018

updated:

area previously shown on map(s):

22-20-S3

NOTE: This map was prepared for the use of the Washoe County Assessor for assessment and illustrative purposes only. It does not represent a survey of the premises. No liability is assumed as to the sufficiency or accuracy of the data delineated hereon.