





(#2209)
WATERFORD PARK UNIT 2
A CONDOMINIUM PROJECT
1ST FLOOR

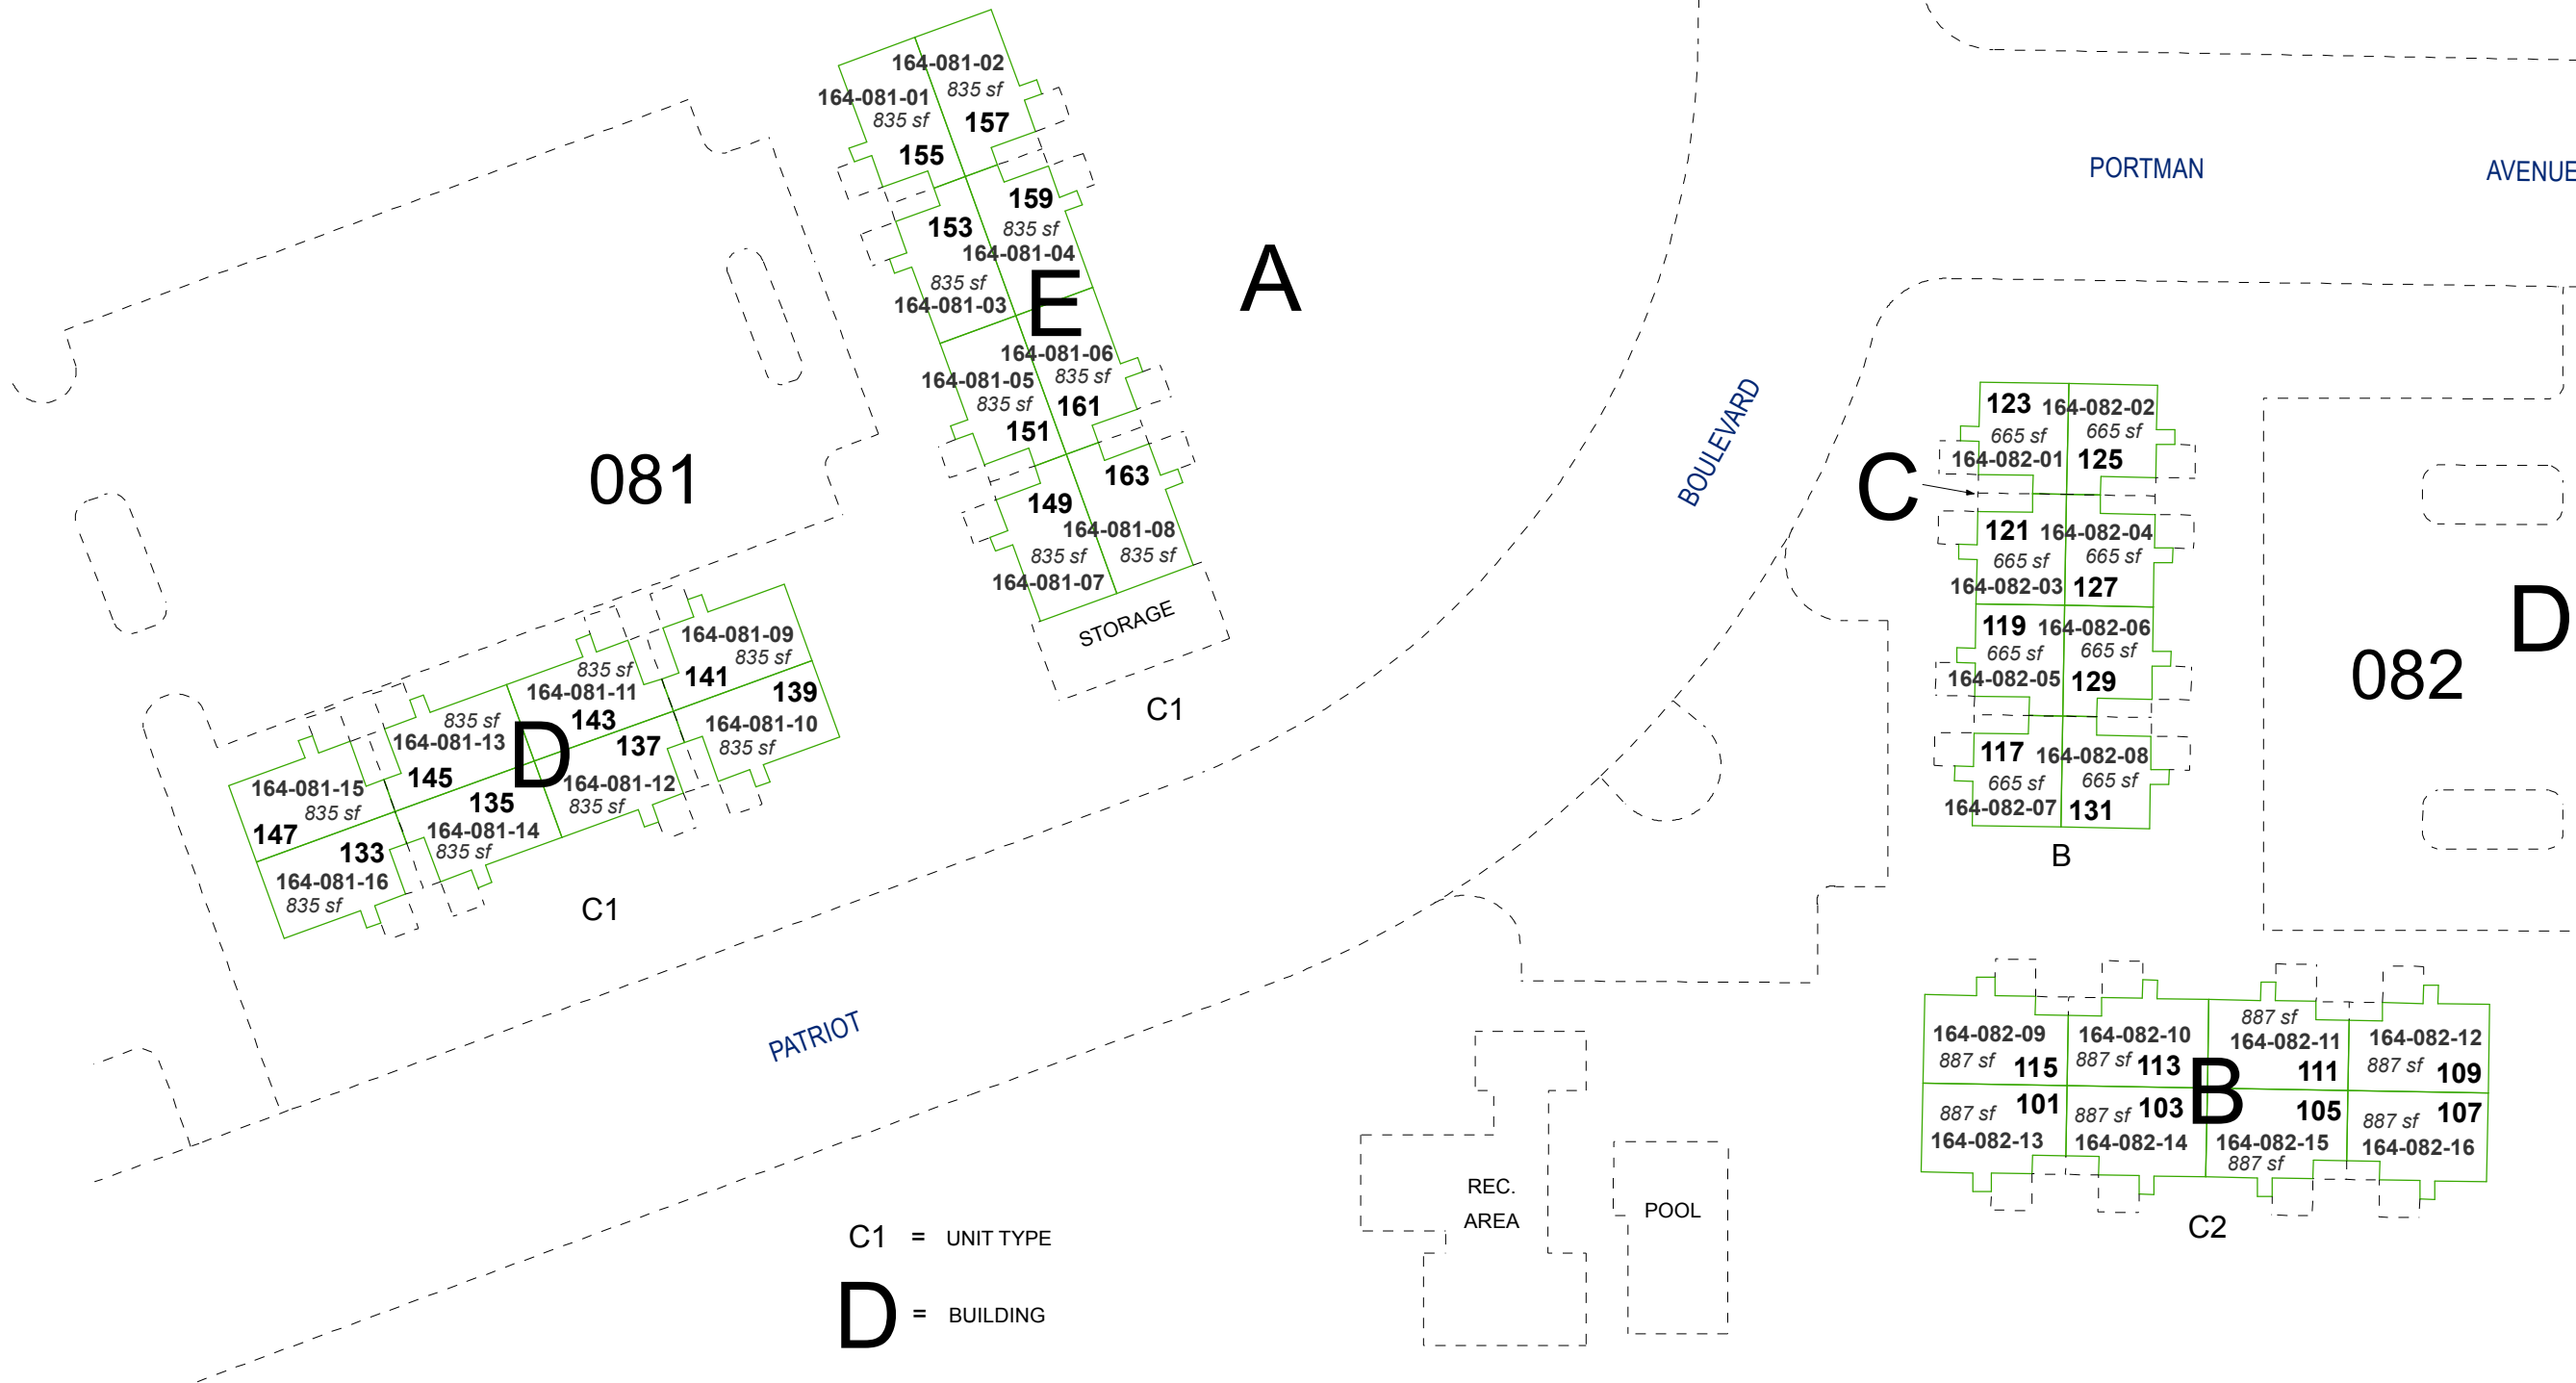

ENTIRE CONDOMINIUM SHOWN ON PGS. 164-06, 07, 08 & 09
UNIT DETAILS SHOWN ON 164-06-S1

Assessor's Map Number
164-08

STATE OF NEVADA
WASHOE COUNTY
ASSESSOR'S OFFICE
1001 East Ninth Street, Building D
Reno, Nevada 89512
(775) 328-2231

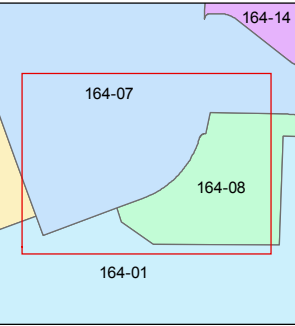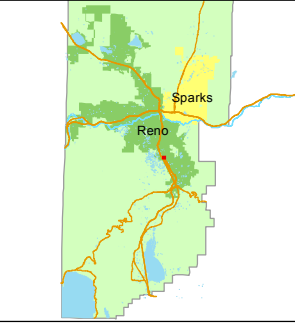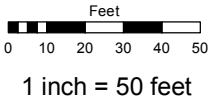

created by: JKF 6/06/2018

updated: _____

area previously shown on map(s):
022-21

NOTE: This map was prepared for the use of the Washoe County Assessor for assessment and illustrative purposes only. It does not represent a survey of the premises. No liability is assumed as to the sufficiency or accuracy of the data delineated hereon.