


(#1219)
HUFFAKER HILLS UNIT 2
THE REARRANGEMENT OF LOTS 38 THRU 50
HUFFAKER HILLS UNIT 1

(#1149)
HUFFAKER HILLS UNIT 1
PORTION OF SEC. 5 and 6
T18N - R20E

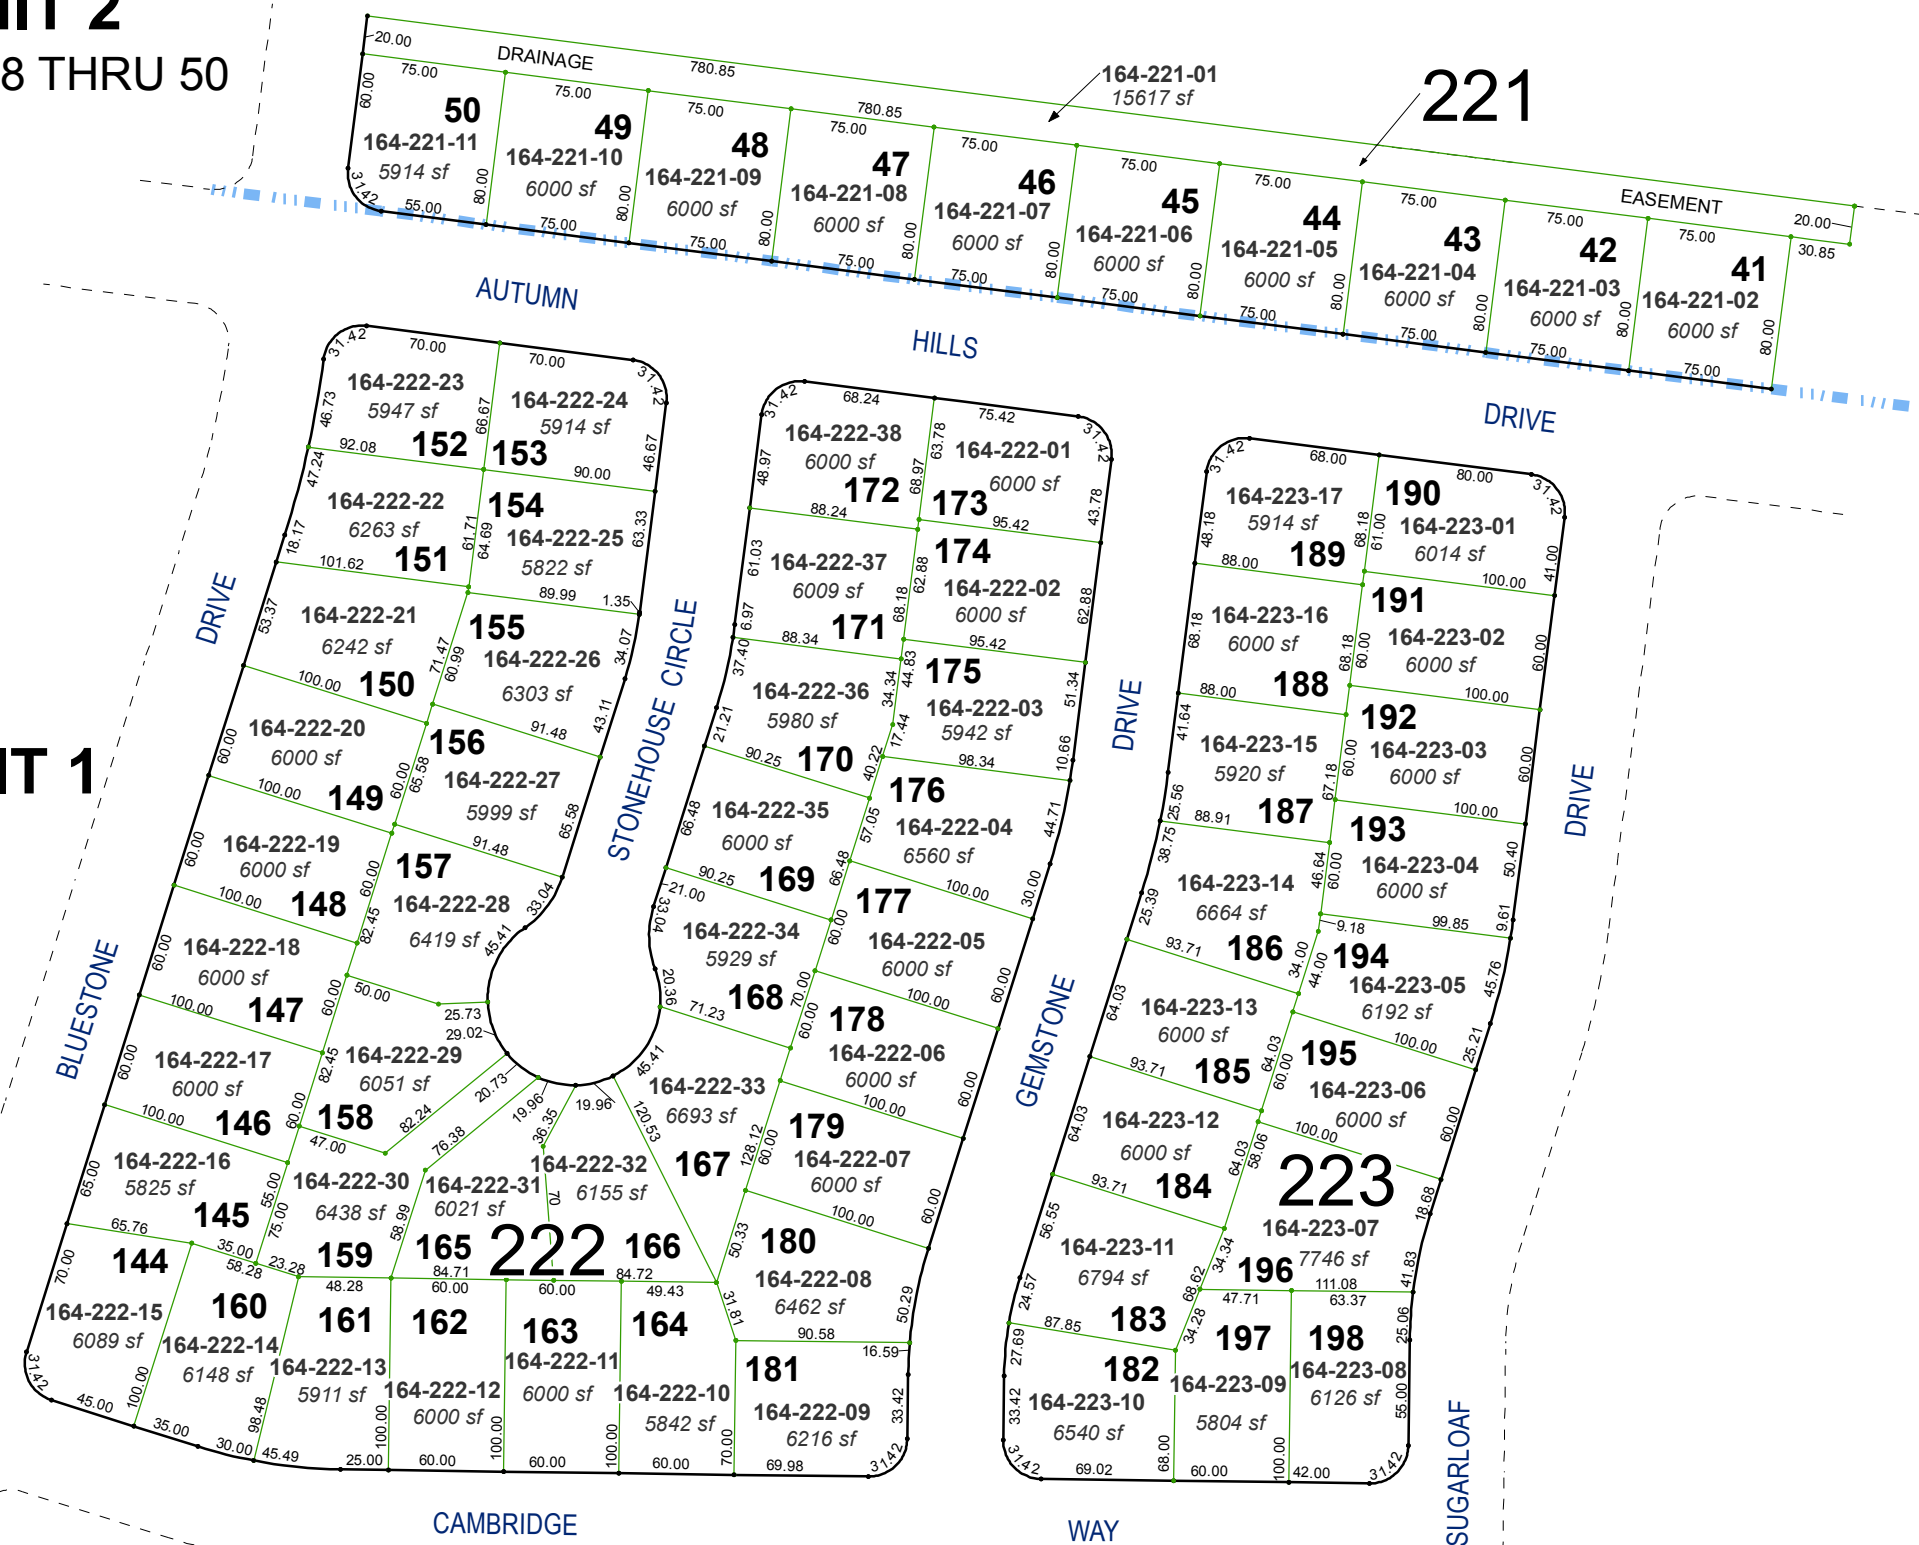


Assessor's Map Number



164-22

STATE OF NEVADA
WASHOE COUNTY
ASSESSOR'S OFFICE
Michael E. Clark, Assessor

1001 East Ninth Street
Building D
Reno, Nevada 89512
(775) 328-2231

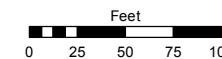

1 inch = 100 feet

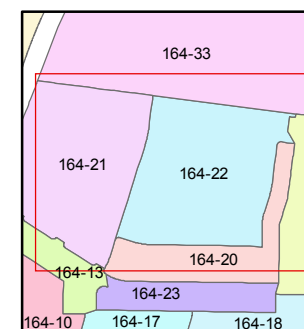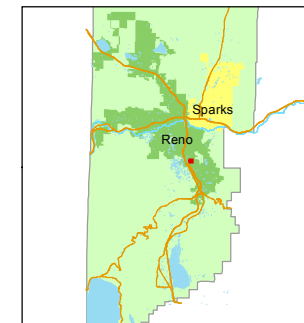

created by: JKF 2/22/2018

last updated: _____

area previously shown on map(s)
22-08

NOTE: This map was prepared for the use of the Washoe County Assessor for assessment and illustrative purposes only. It does not represent a survey of the premises. No liability is assumed as to the sufficiency or accuracy of the data delineated hereon.