

(#5602)
TALUS VALLEY EAST
VILLAGE 23N

POR. OF THE NW ¼ SECTION 3
T18N - R20E
& THE SW ¼ SECTION 34
T19N - R20E

Assessor's Map Number

165-41



STATE OF NEVADA
WASHOE COUNTY
ASSESSOR'S OFFICE

1001 East Ninth Street, Building D
Reno, Nevada 89512
(775) 328-2231



Feet
0 25 50 75 100

1 inch = 100 feet

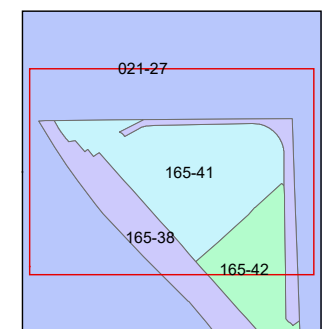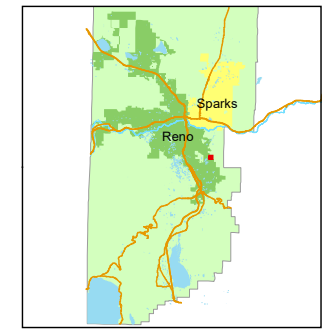


created by: JKF 7/12/2025

updated:

area previously shown on map(s):
165-38

NOTE: This map was prepared for the use of the Washoe County Assessor for assessment and illustrative purposes only. It does not represent a survey of the premises. No liability is assumed as to the sufficiency or accuracy of the data delineated hereon.

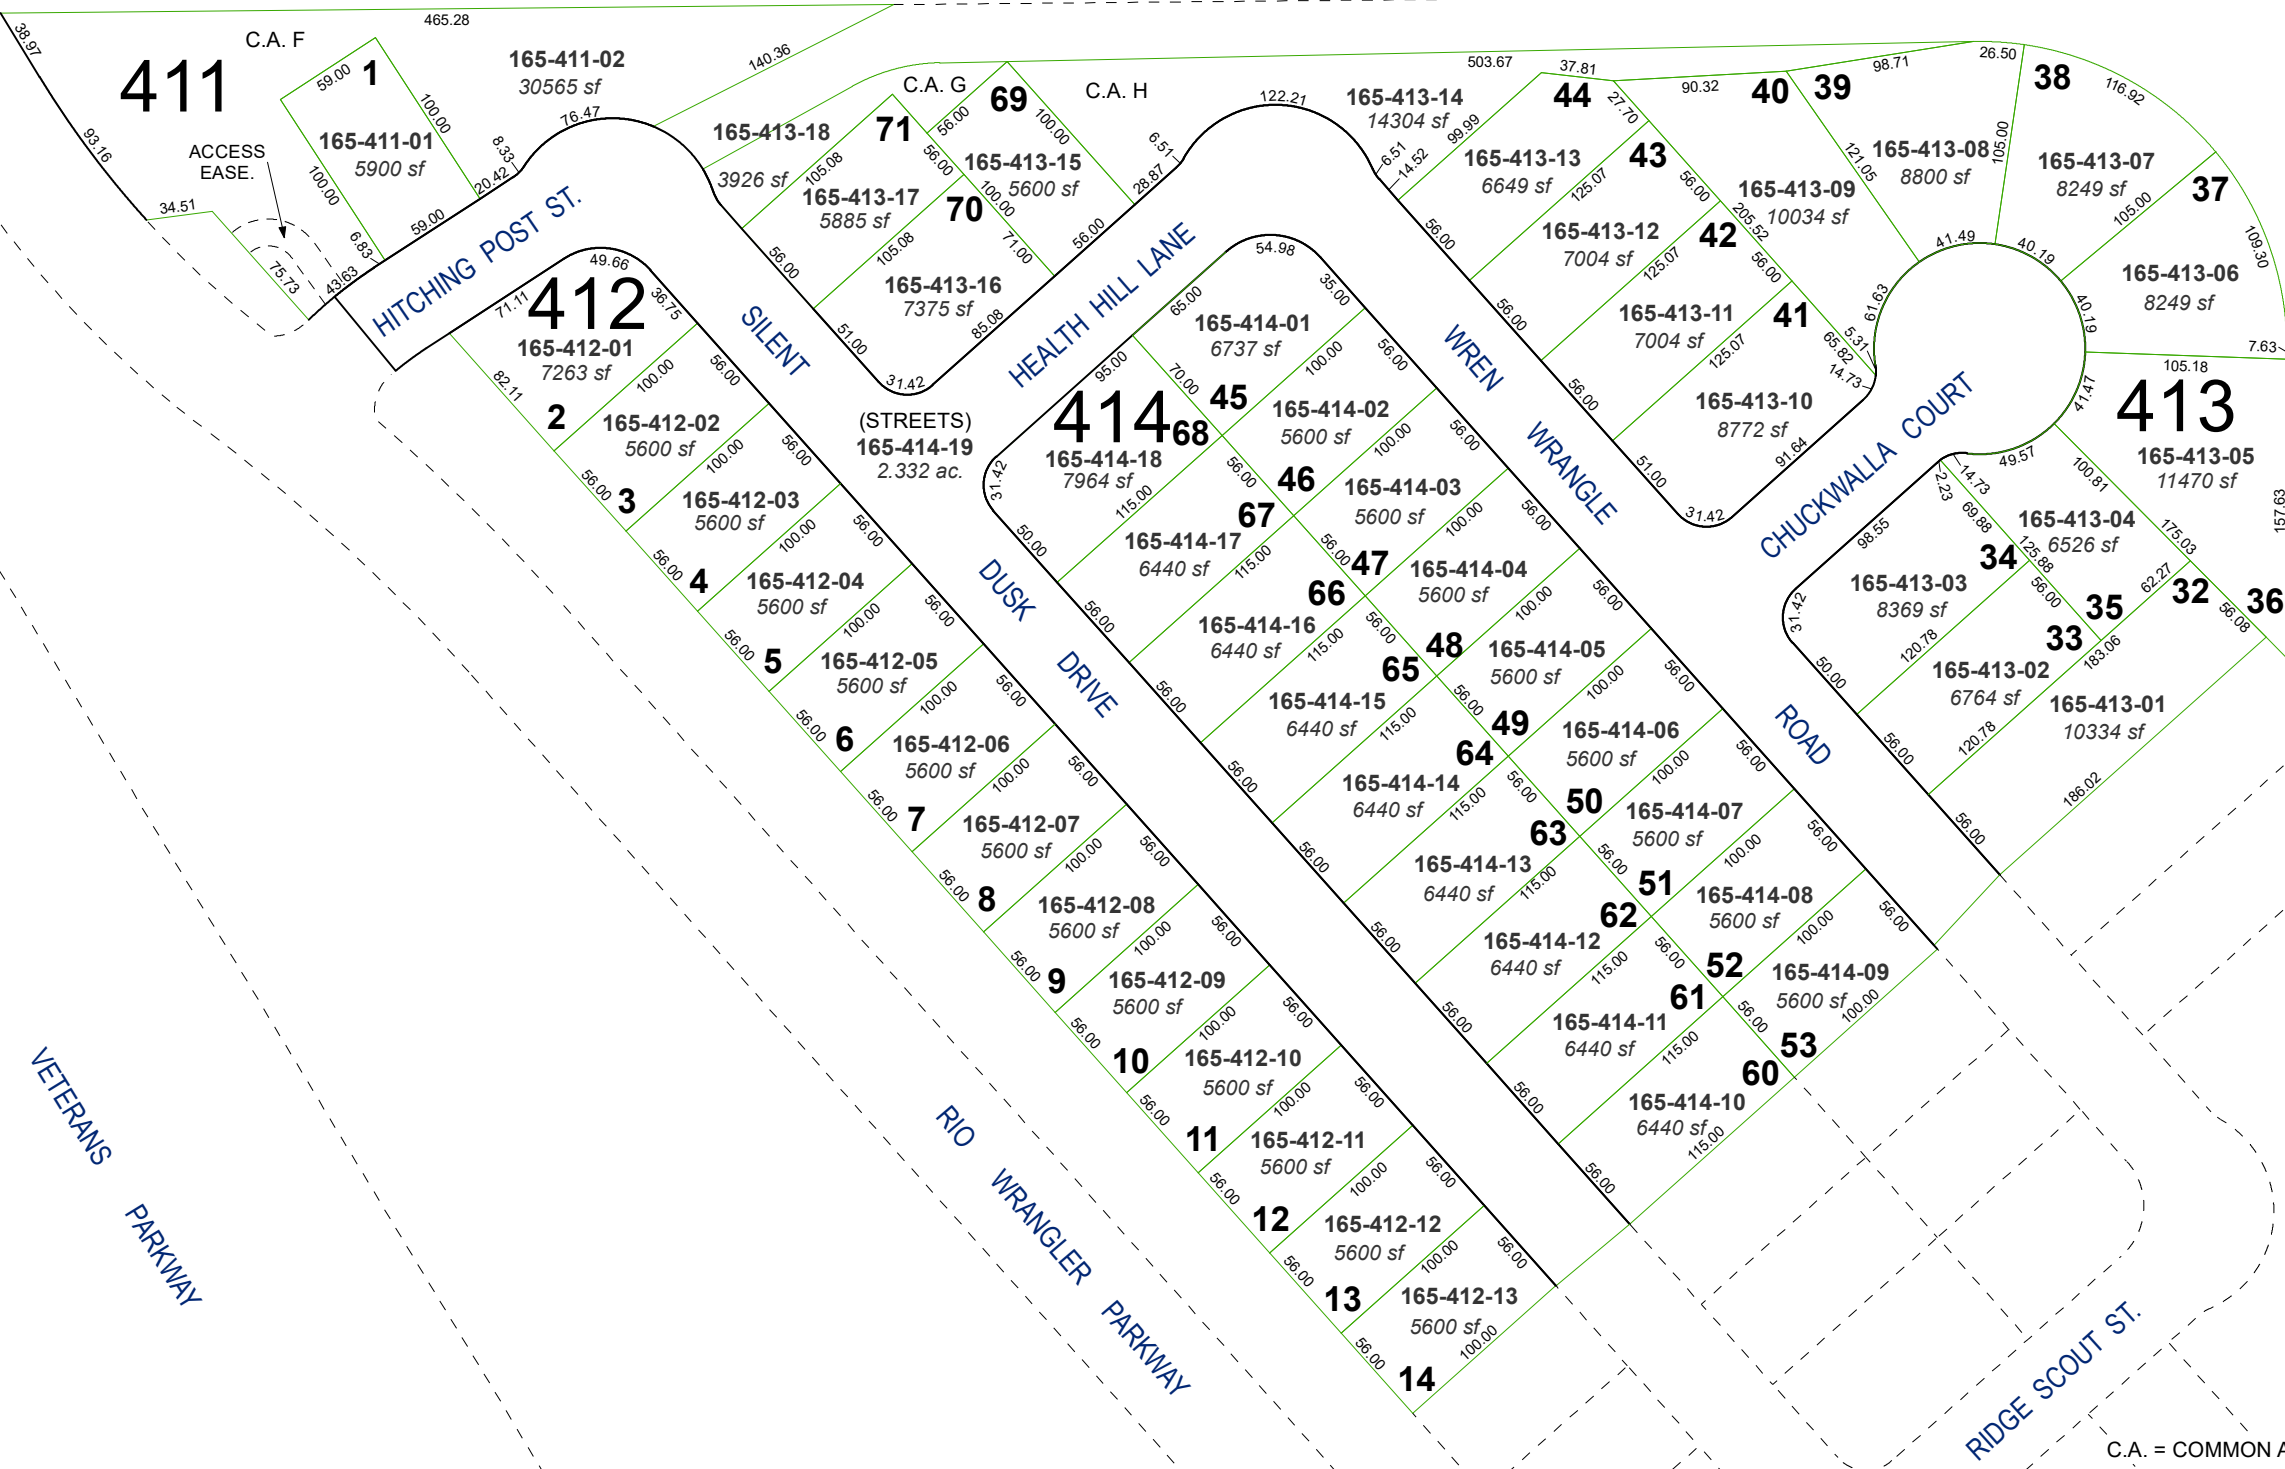

C.A. = COMMON AREA