


(#4014)
NORTHGATE UNIT NO. 16G
PORTION OF THE SE 1/4 SECTION 12
T19N - R18E

(#4101)
**NORTHGATE
UNIT NO. 16H**

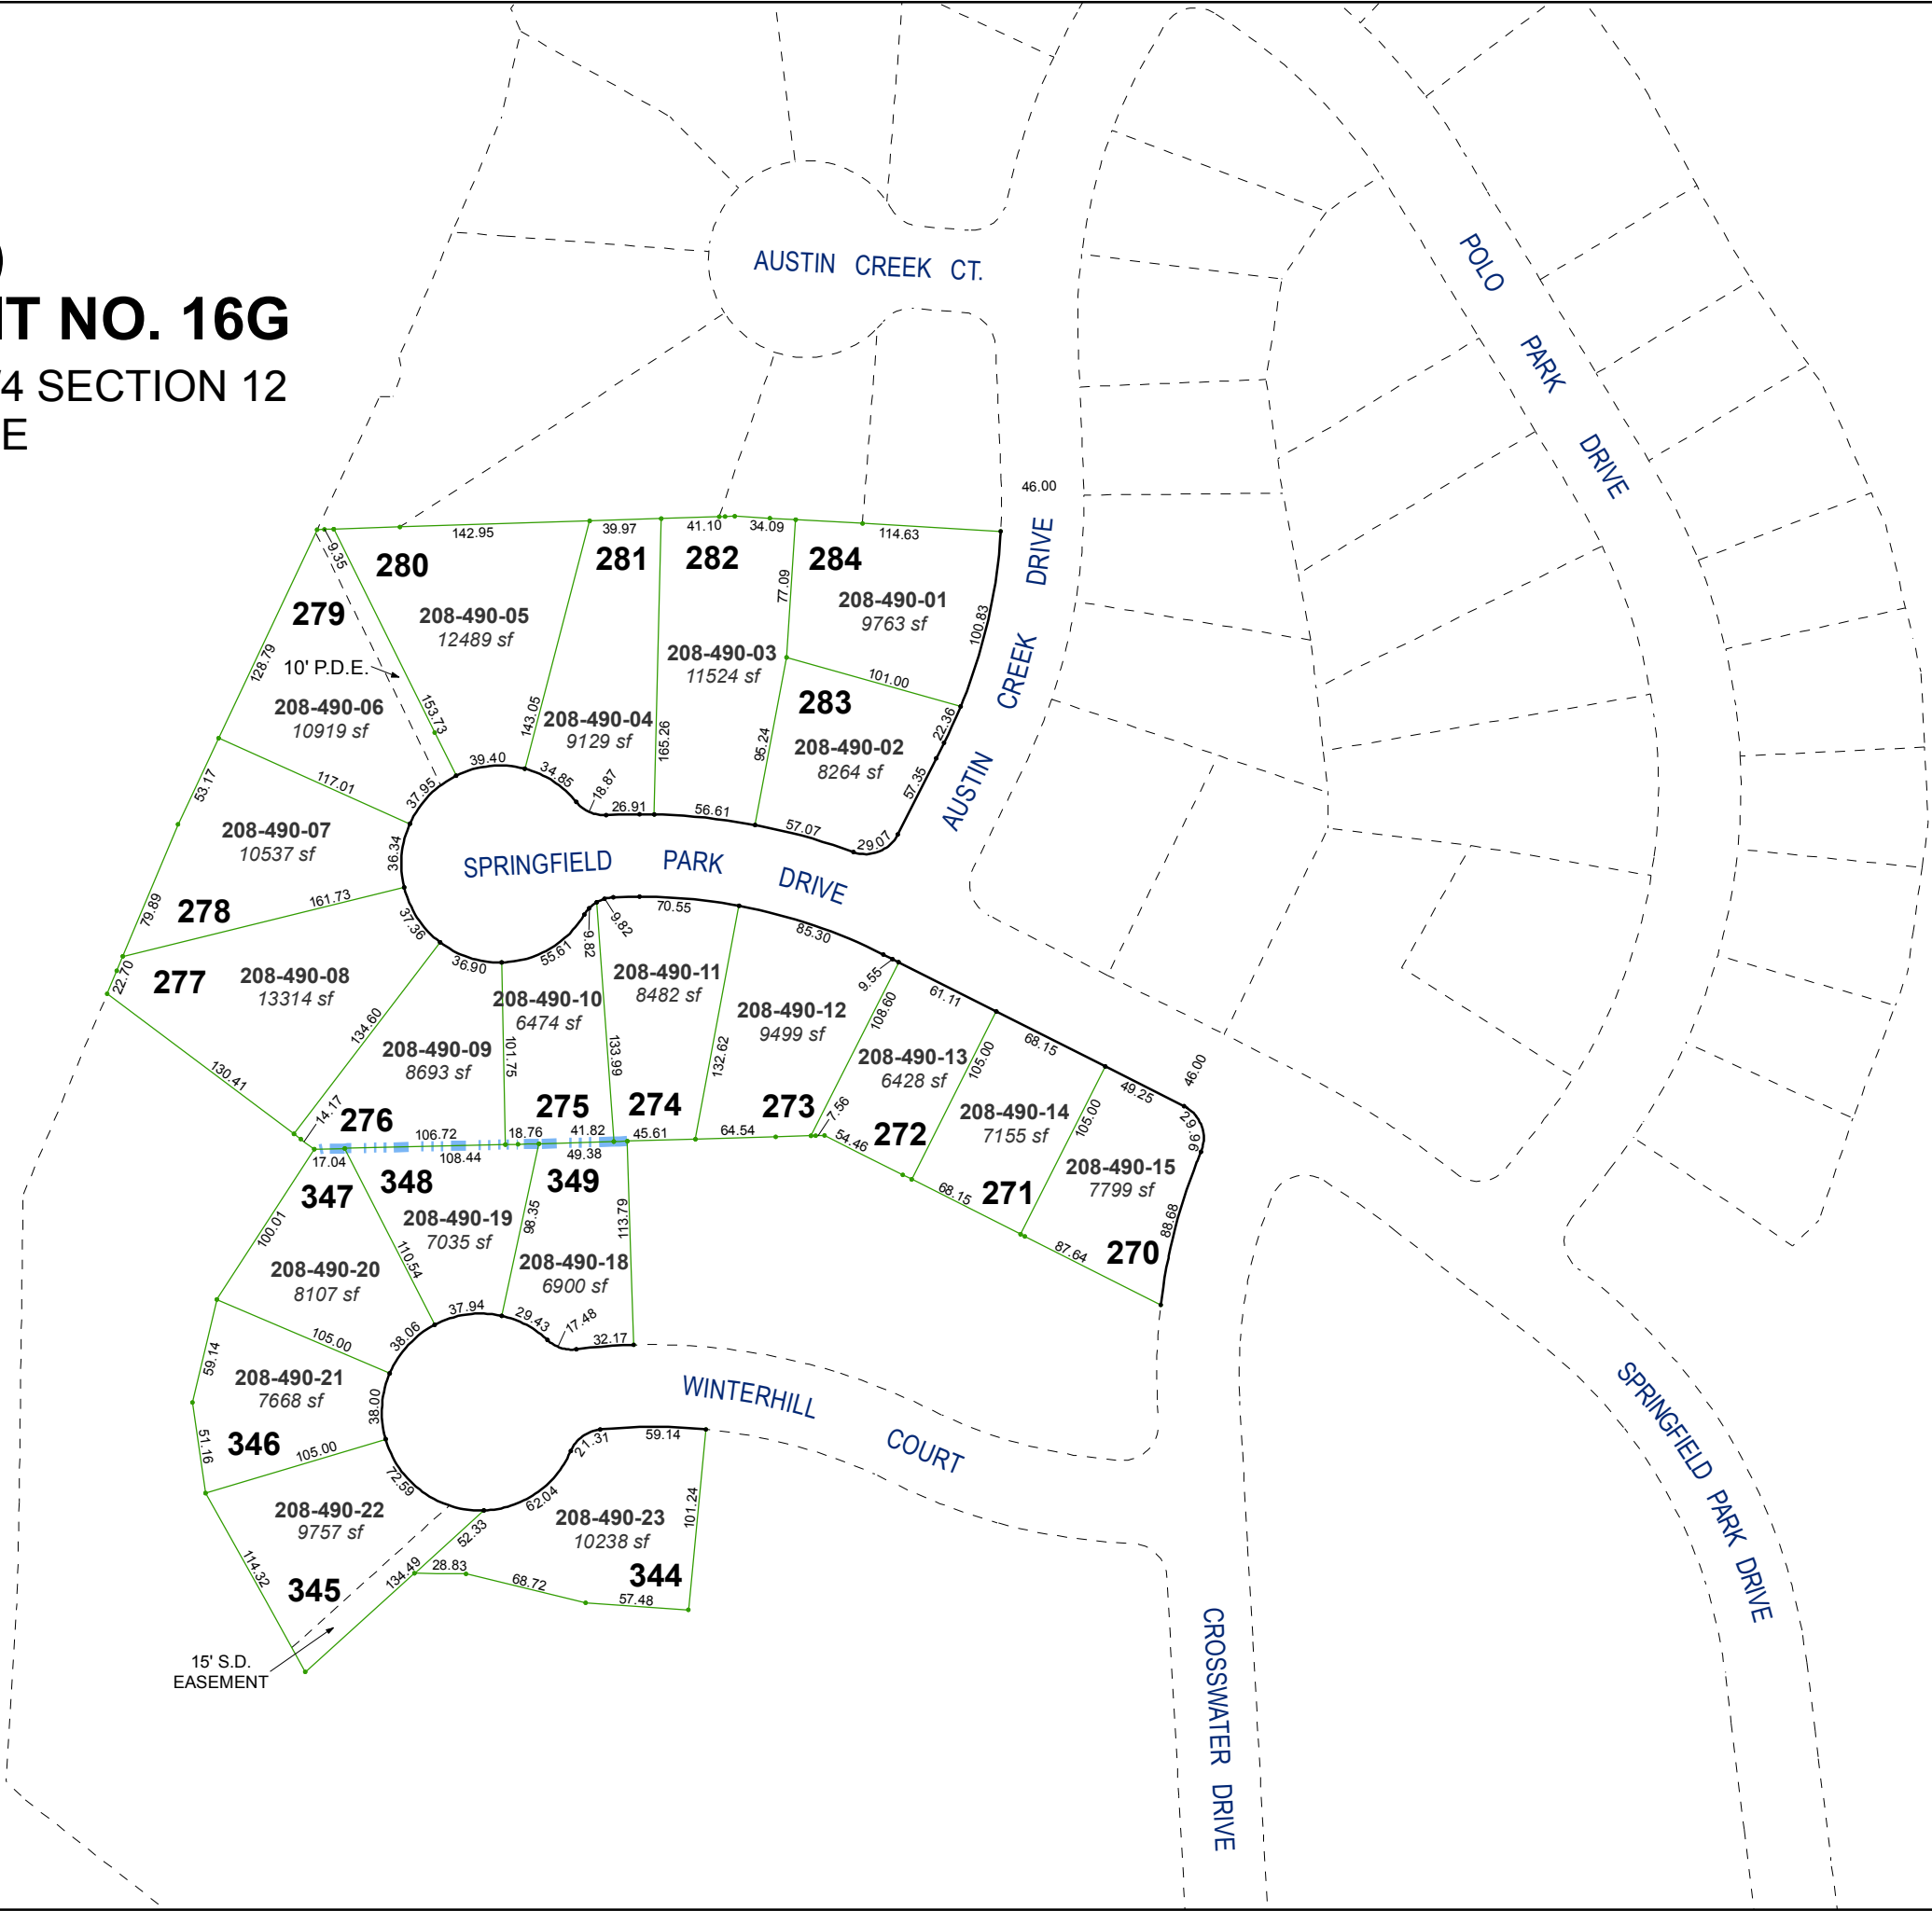


Assessor's Map Number



208-49

STATE OF NEVADA
WASHOE COUNTY
ASSESSOR'S OFFICE
Michael E. Clark, Assessor

1001 East Ninth Street
Building D
Reno, Nevada 89512
(775) 328-2231

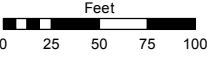

1 inch = 100 feet

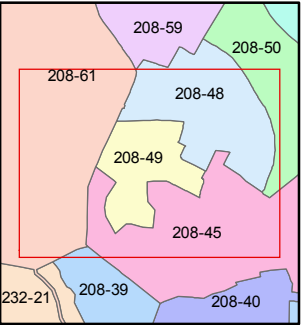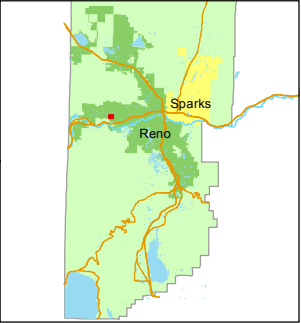

created by: JMO 06/30/2016

last updated: _____

area previously shown on map(s)

208-39, 208-45

NOTE: This map was prepared for the use of the Washoe County Assessor for assessment and illustrative purposes only. It does not represent a survey of the premises. No liability is assumed as to the sufficiency or accuracy of the data delineated hereon.