


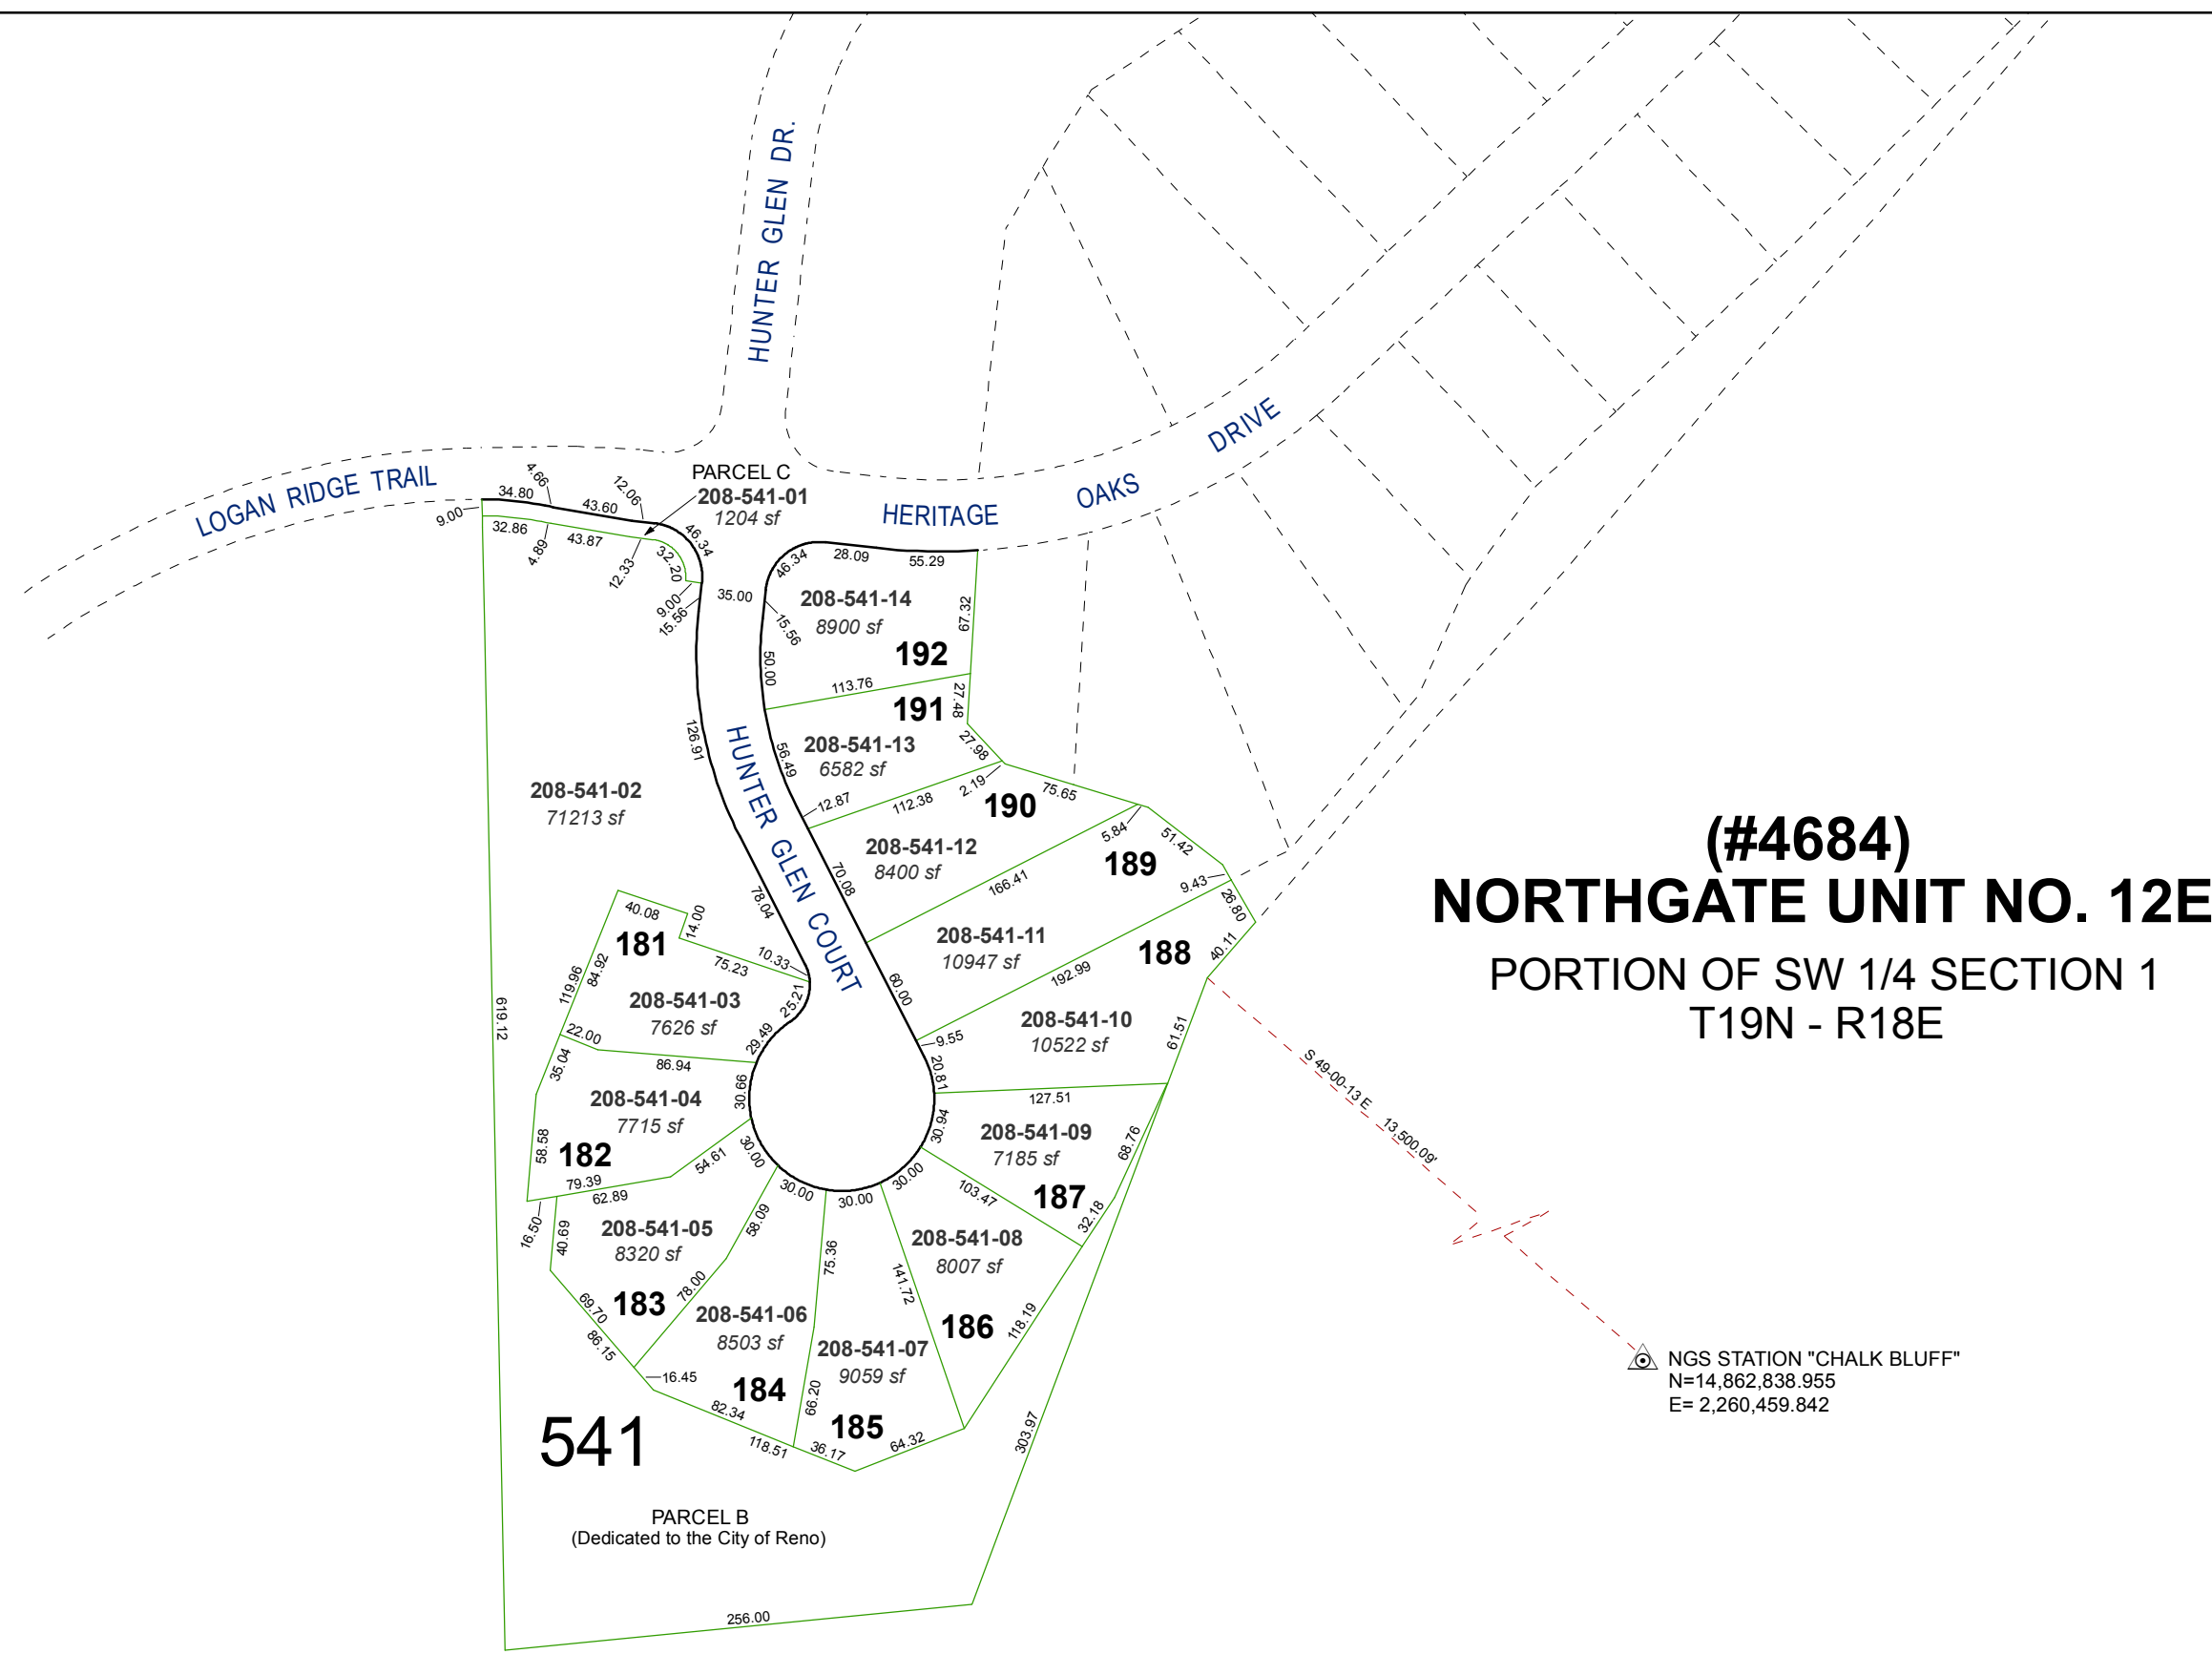

(#4684)
NORTHGATE UNIT NO. 12E
PORTION OF SW 1/4 SECTION 1
T19N - R18E


NGS STATION "CHALK BLUFF"
N=14,862,838.955
E= 2,260,459.842

Assessor's Map Number



208-54

STATE OF NEVADA
WASHOE COUNTY
ASSESSOR'S OFFICE
Joshua G. Wilson, Assessor

1001 East Ninth Street
Building D
Reno, Nevada 89512
(775) 328-2231

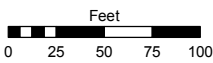

1 inch = 100 feet

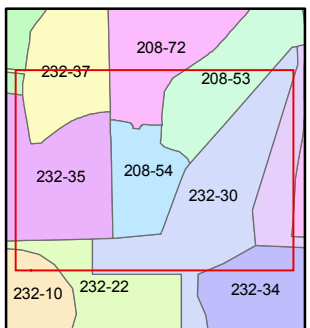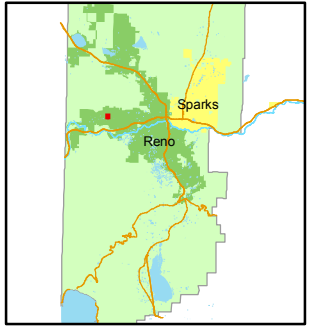

created by: KSB 10/12/10

last updated: _____

area previously shown on map(s)
208-28, 232-30

NOTE: This map was prepared for the use of the Washoe County Assessor for assessment and illustrative purposes only. It does not represent a survey of the premises. No liability is assumed as to the sufficiency or accuracy of the data delineated hereon.