


(#5381)
ESPLANADE AT NORTHGATE
A CONDOMINIUM SUBDIVISION

12 = BUILDING NUMBER
12-1 = UNIT NUMBER
E-R = BUILDING TYPE
LCE = LIMITED COMMON ELEMENT

NOTES:
-BUILDINGS NOTED WITH AN "R"
ARE REVERSED FLOORPLANS
-SEE PAGES 208-73-S1 & S2 FOR UNIT DETAILS

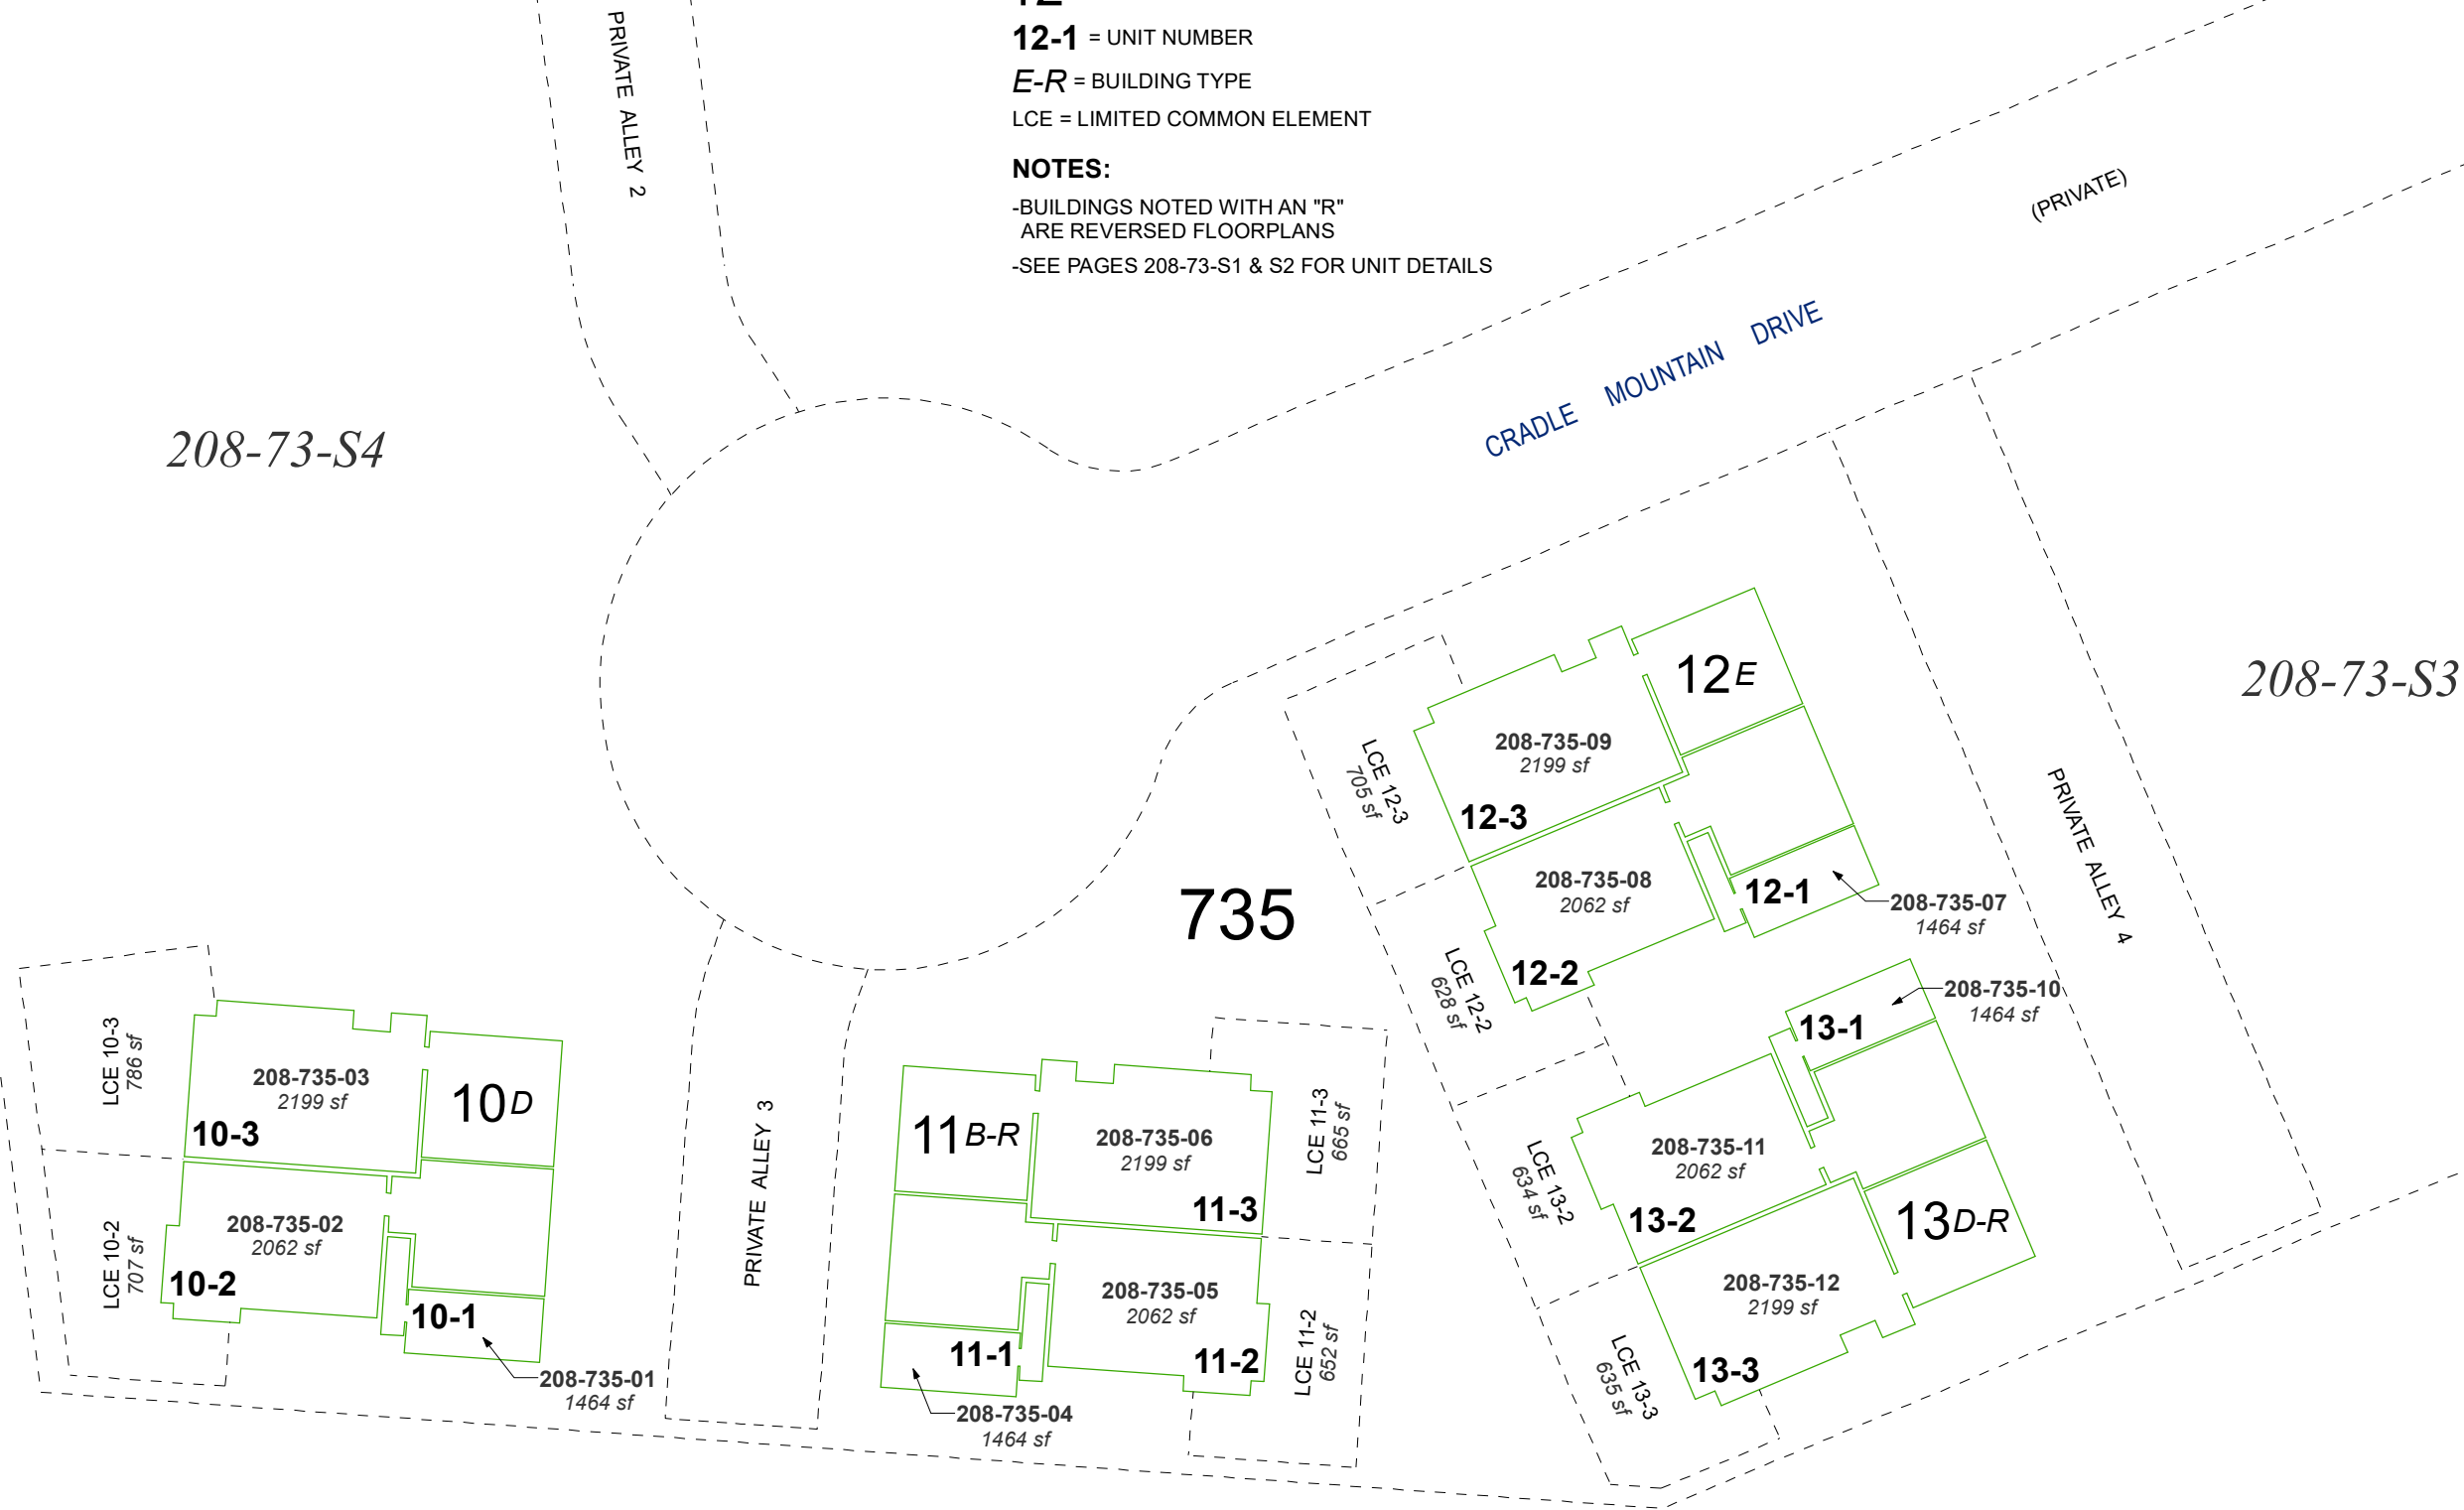



Assessor's Map Number

208-73-S5

STATE OF NEVADA
WASHOE COUNTY
ASSESSOR'S OFFICE
1001 East Ninth Street, Building D
Reno, Nevada 89512
(775) 328-2231



1 inch = 30 feet

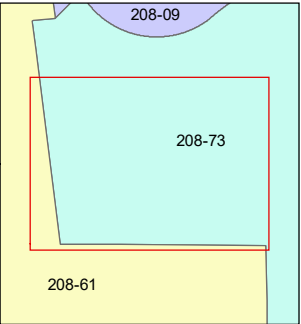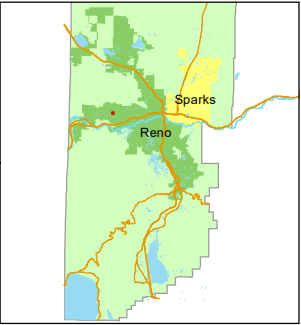

created by: SR 07/16/2020

updated:

area previously shown on map(s):

208-61

NOTE: This map was prepared for the use of the Washoe County Assessor for assessment and illustrative purposes only. It does not represent a survey of the premises. No liability is assumed as to the sufficiency or accuracy of the data delineated hereon.