


**SOMERSETT TOWN CENTER
RESIDENTIAL PHASE 1 (#4322)**
A PLANNED UNIT DEVELOPMENT
POR. NW 1/4 SEC. 12, T19N - R18E

232-44

232-45

232-55

232-55

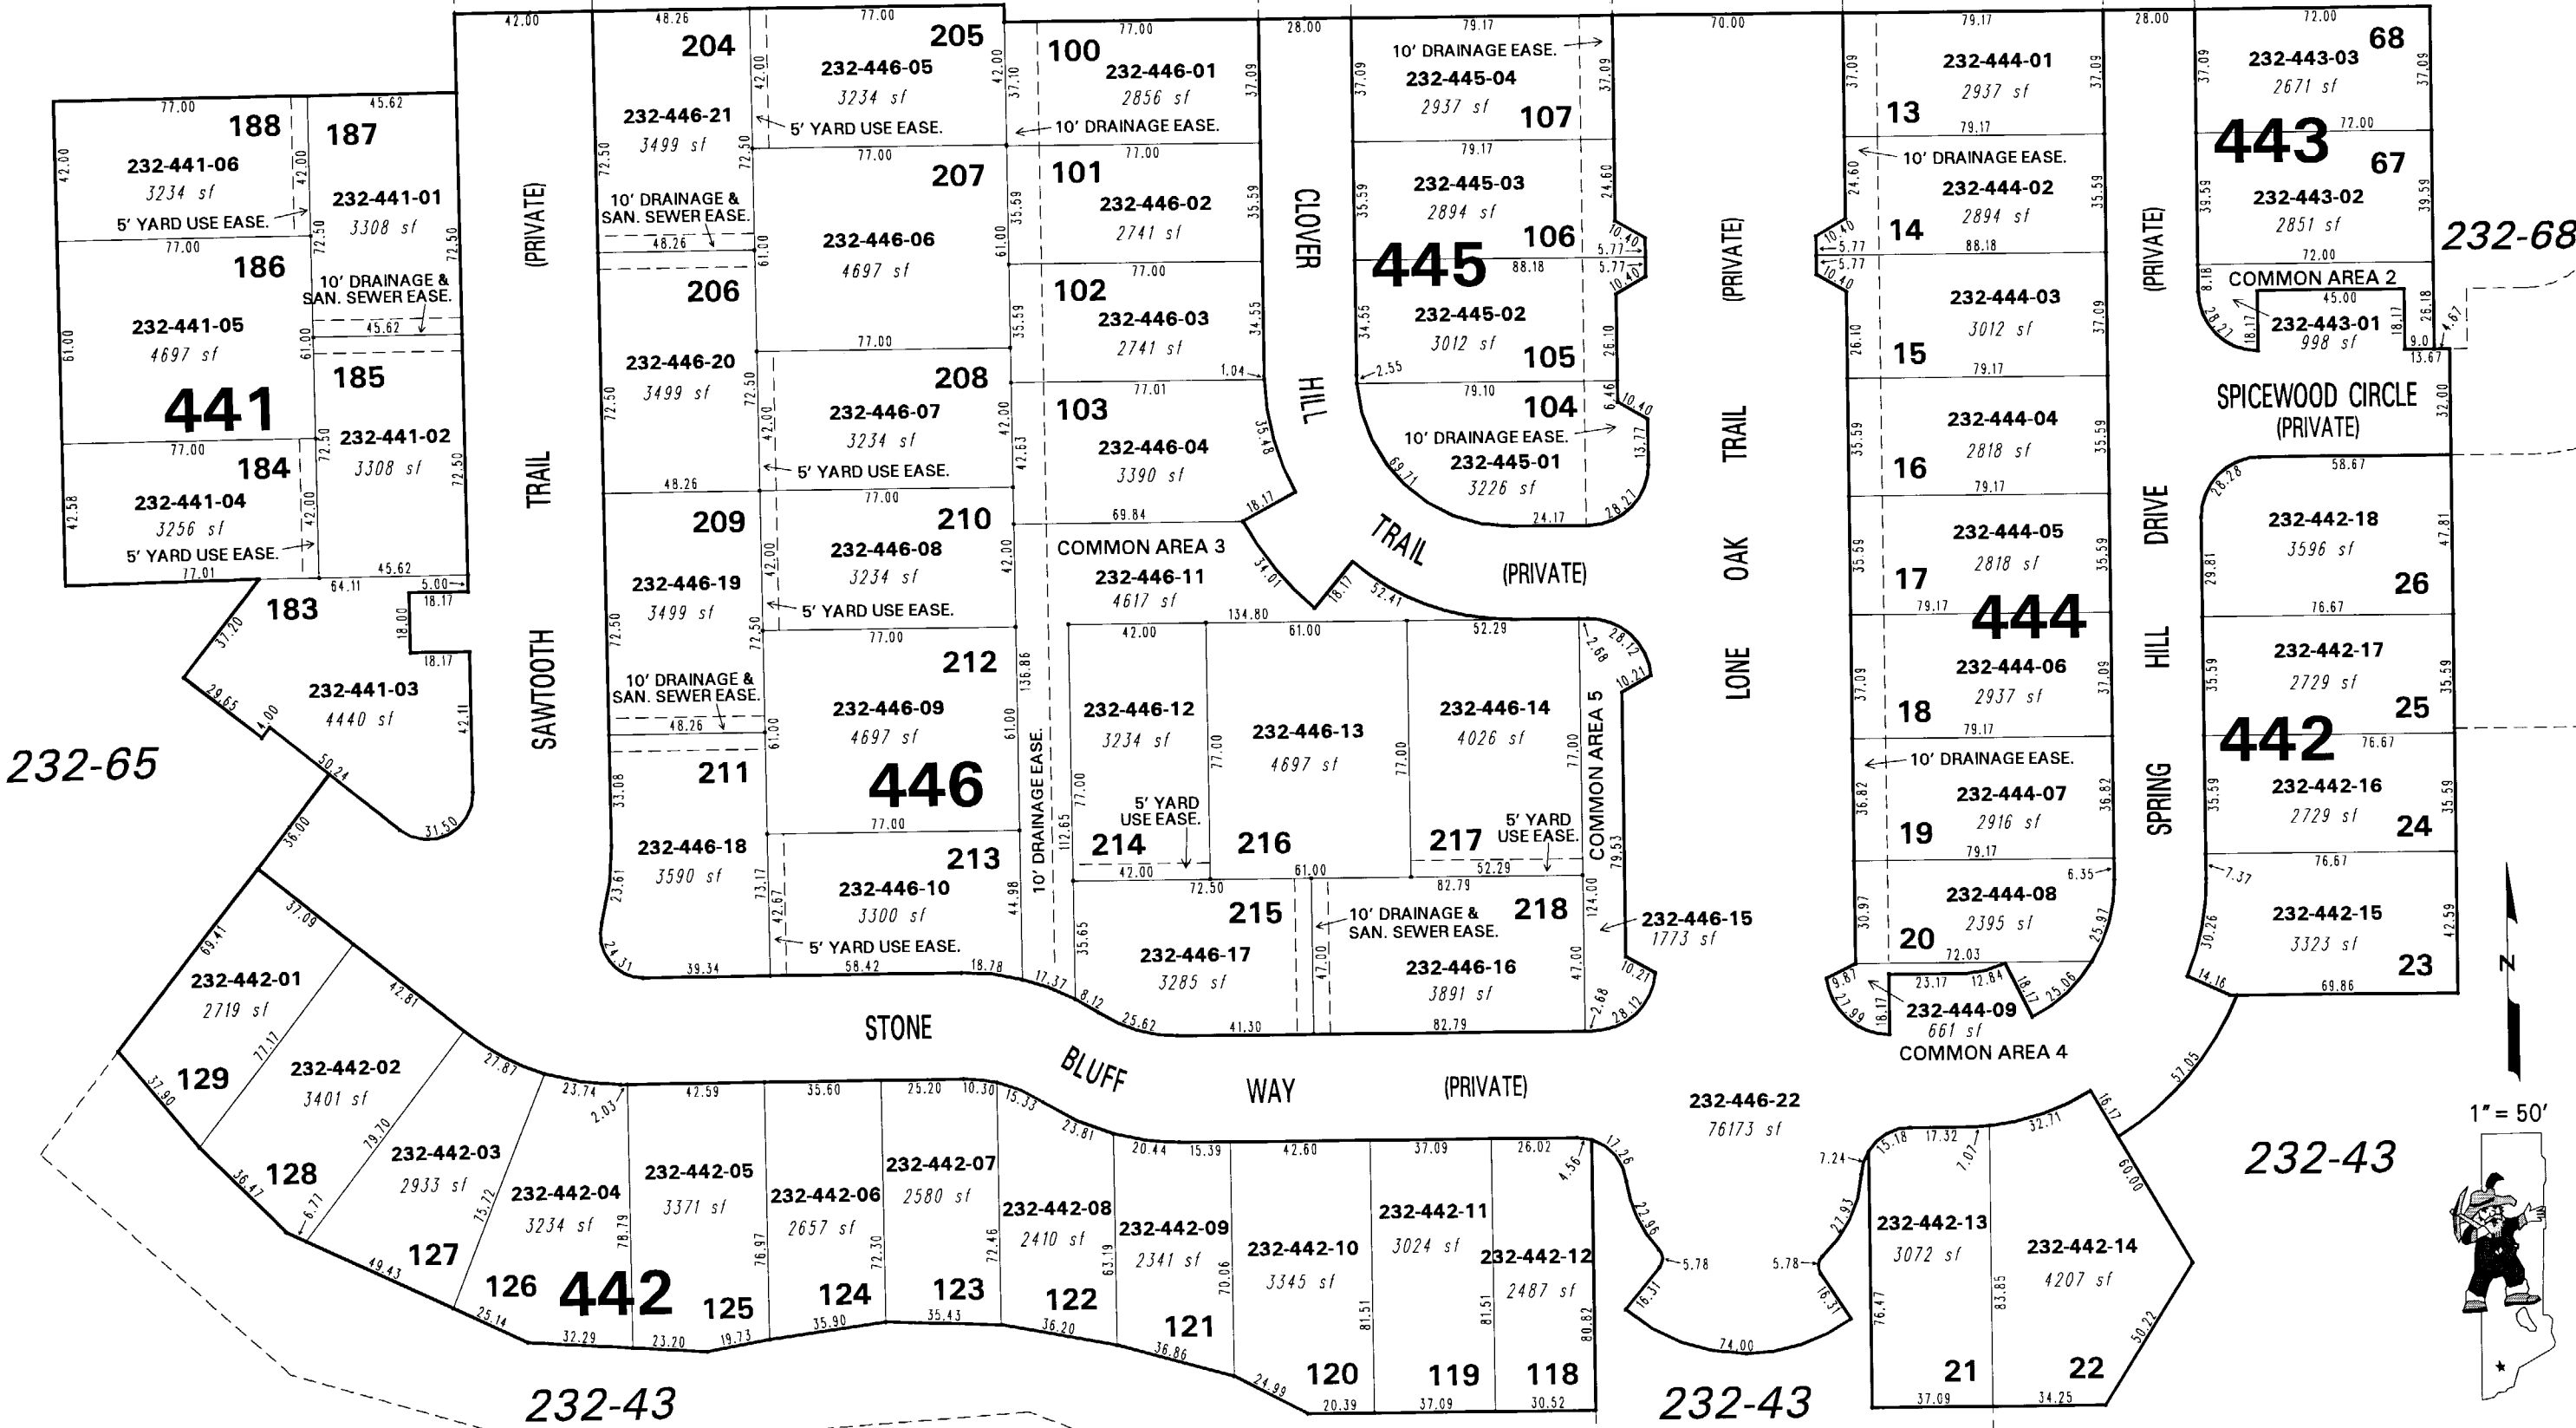

NOTE: This map is prepared for the use of the Washoe County Assessor for assessment and illustrative purposes only. It does not represent a survey of the premises. No liability is assumed as to the sufficiency or the accuracy of the data delineated hereon.

Office of Washoe County Assessor, Nevada - Robert W. McGowan

This area previously shown on 232-06

NOTE: Areas of parcels which are less than 2 acres are shown in square feet.

Drawn by KSB 04/29/04
Revised KSB 11/17/04 KSB 12/30/04
KSB 8/29/05

ARC/INFO 9.0 WINDOWS 2000 6.0