


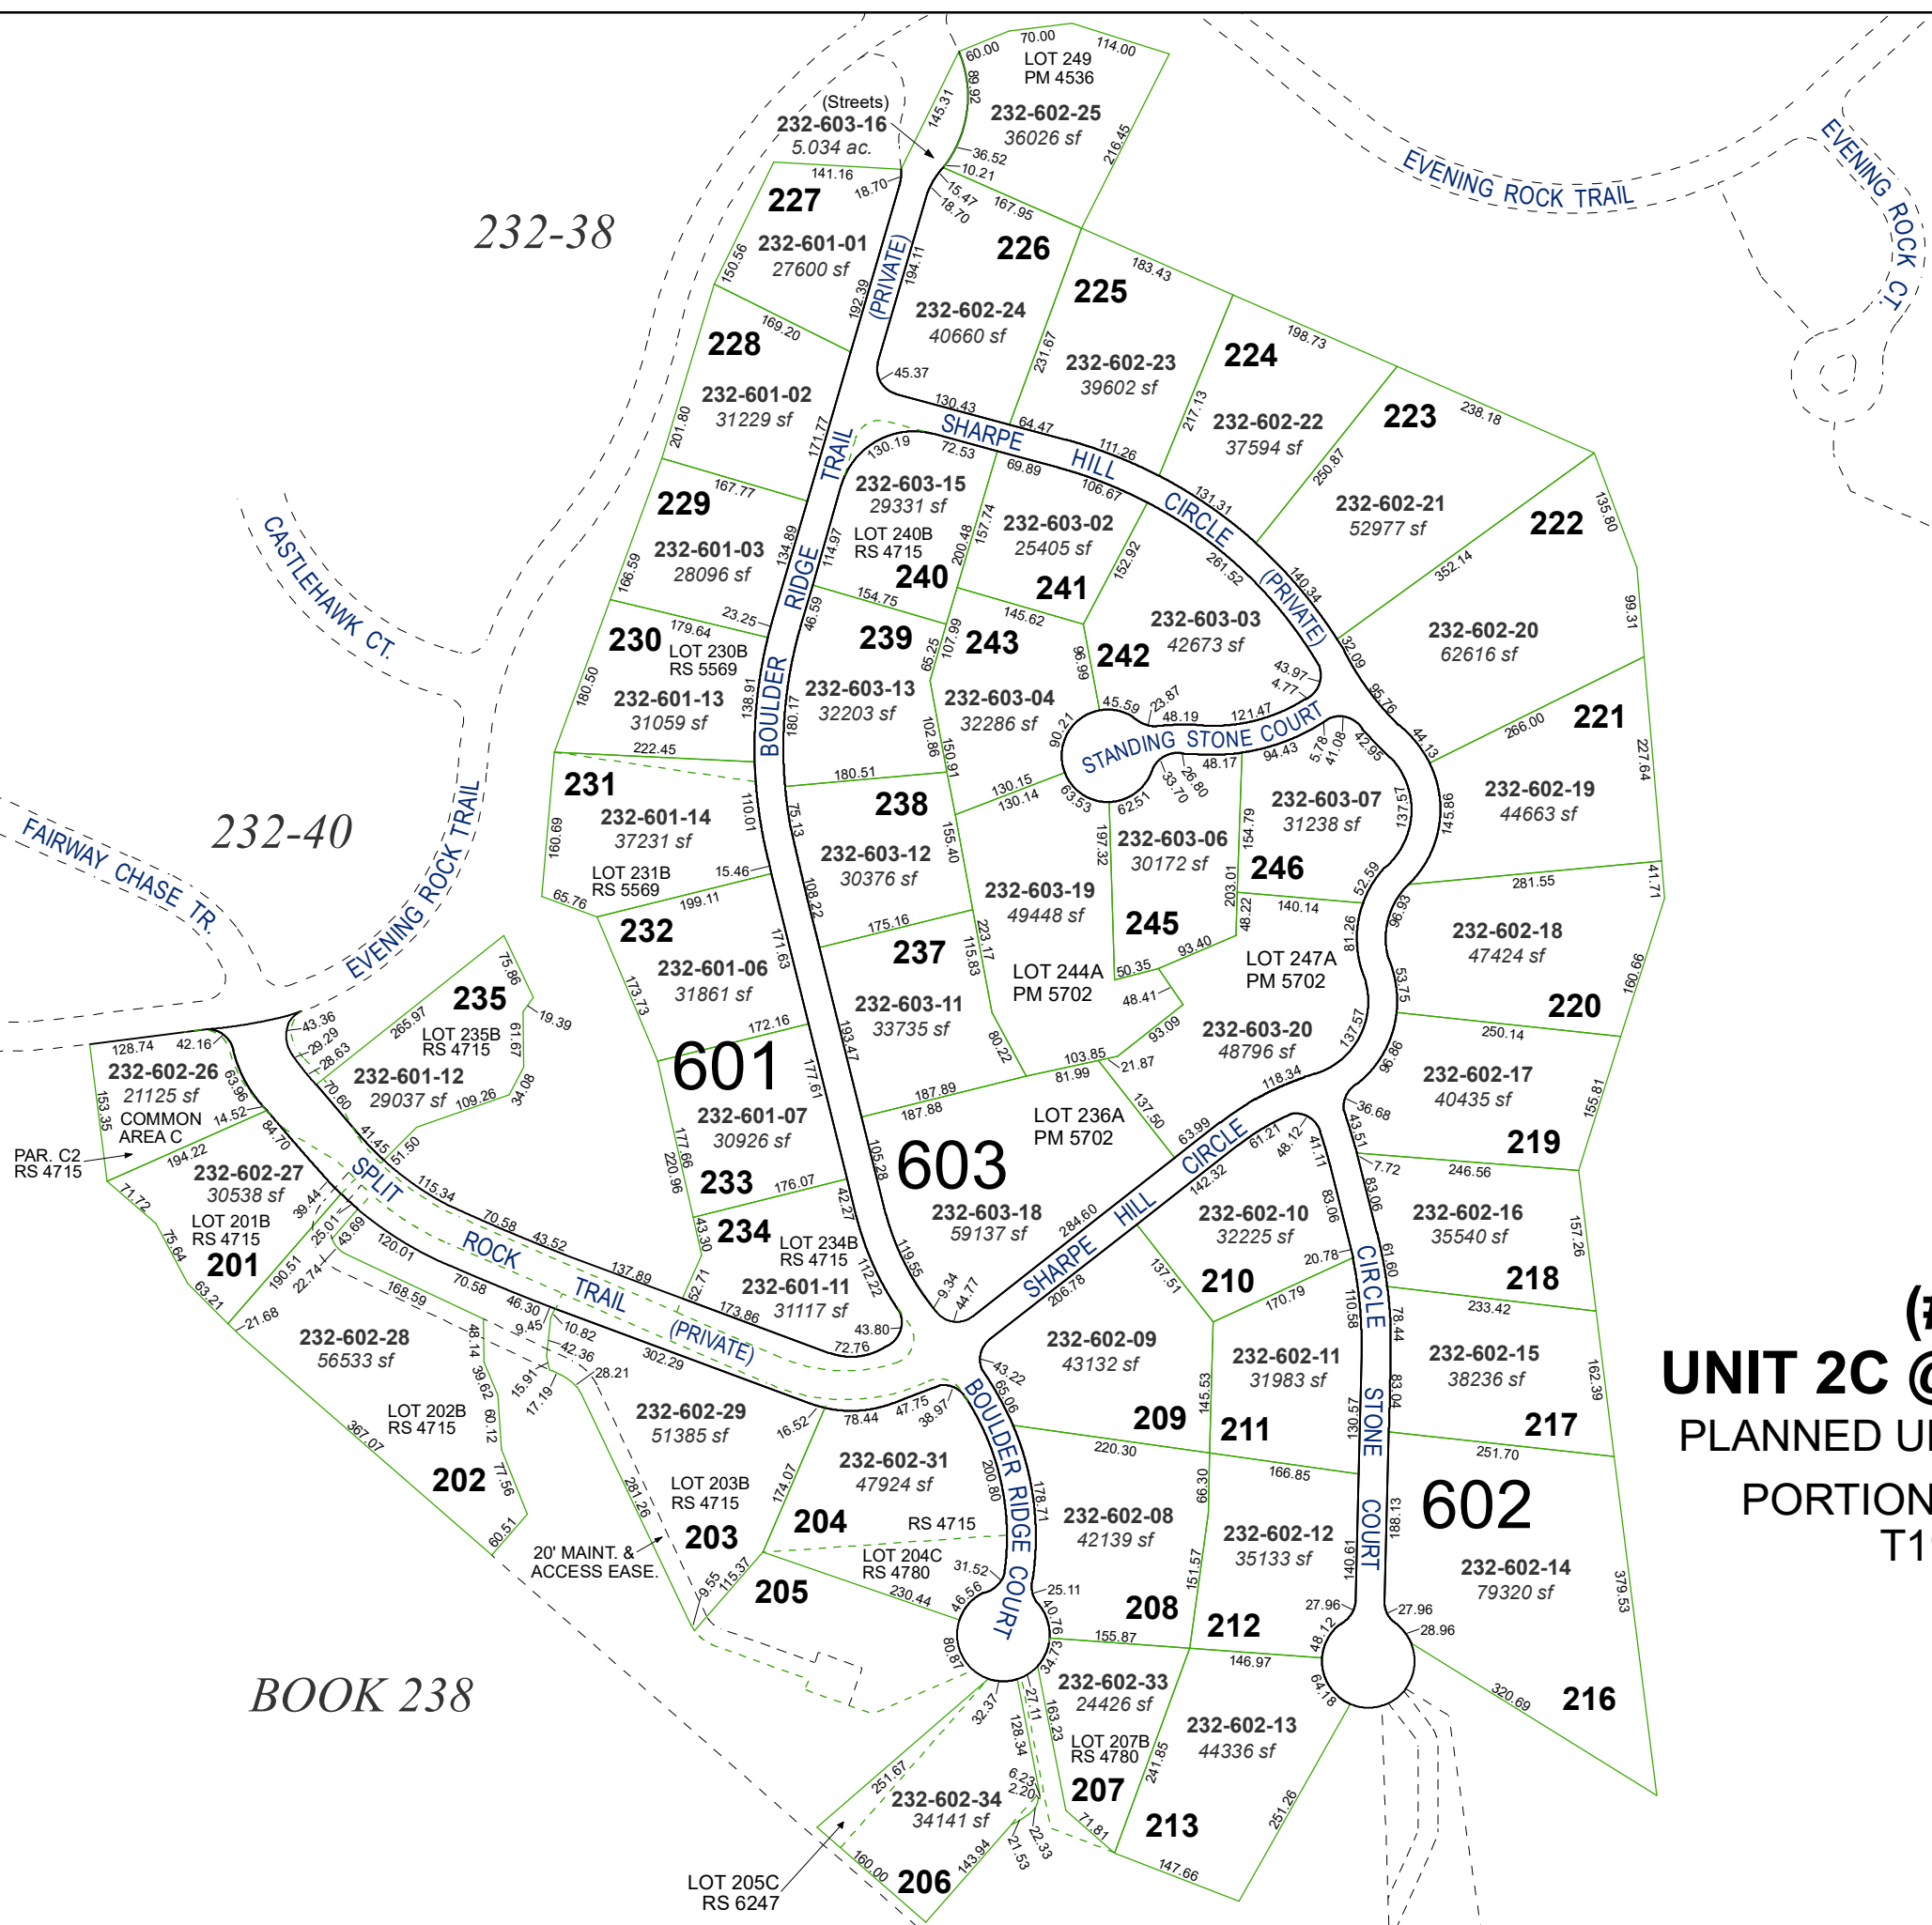



(#4452)
UNIT 2C @ SOMERSETT
PLANNED UNIT DEVELOPMENT
PORTION OF SECTION 11
T19N - R18E

Assessor's Map Number
232-60

STATE OF NEVADA
WASHOE COUNTY
ASSESSOR'S OFFICE
1001 East Ninth Street, Building D
Reno, Nevada 89512
(775) 328-2231



Feet
0 50 100 150 200
1 inch = 200 feet

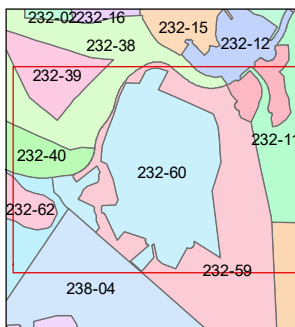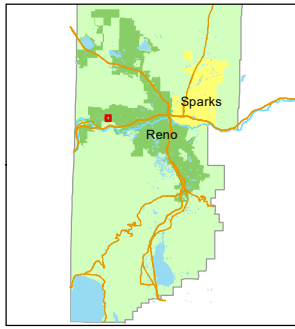

created by: KSB 6/18/2014
updated: JKF 5/4/21 JRA 12/29/23

area previously shown on map(s):
232-38

NOTE: This map was prepared for the use of the Washoe County Assessor for assessment and illustrative purposes only. It does not represent a survey of the premises. No liability is assumed as to the sufficiency or accuracy of the data delineated hereon.