



BOOK 234

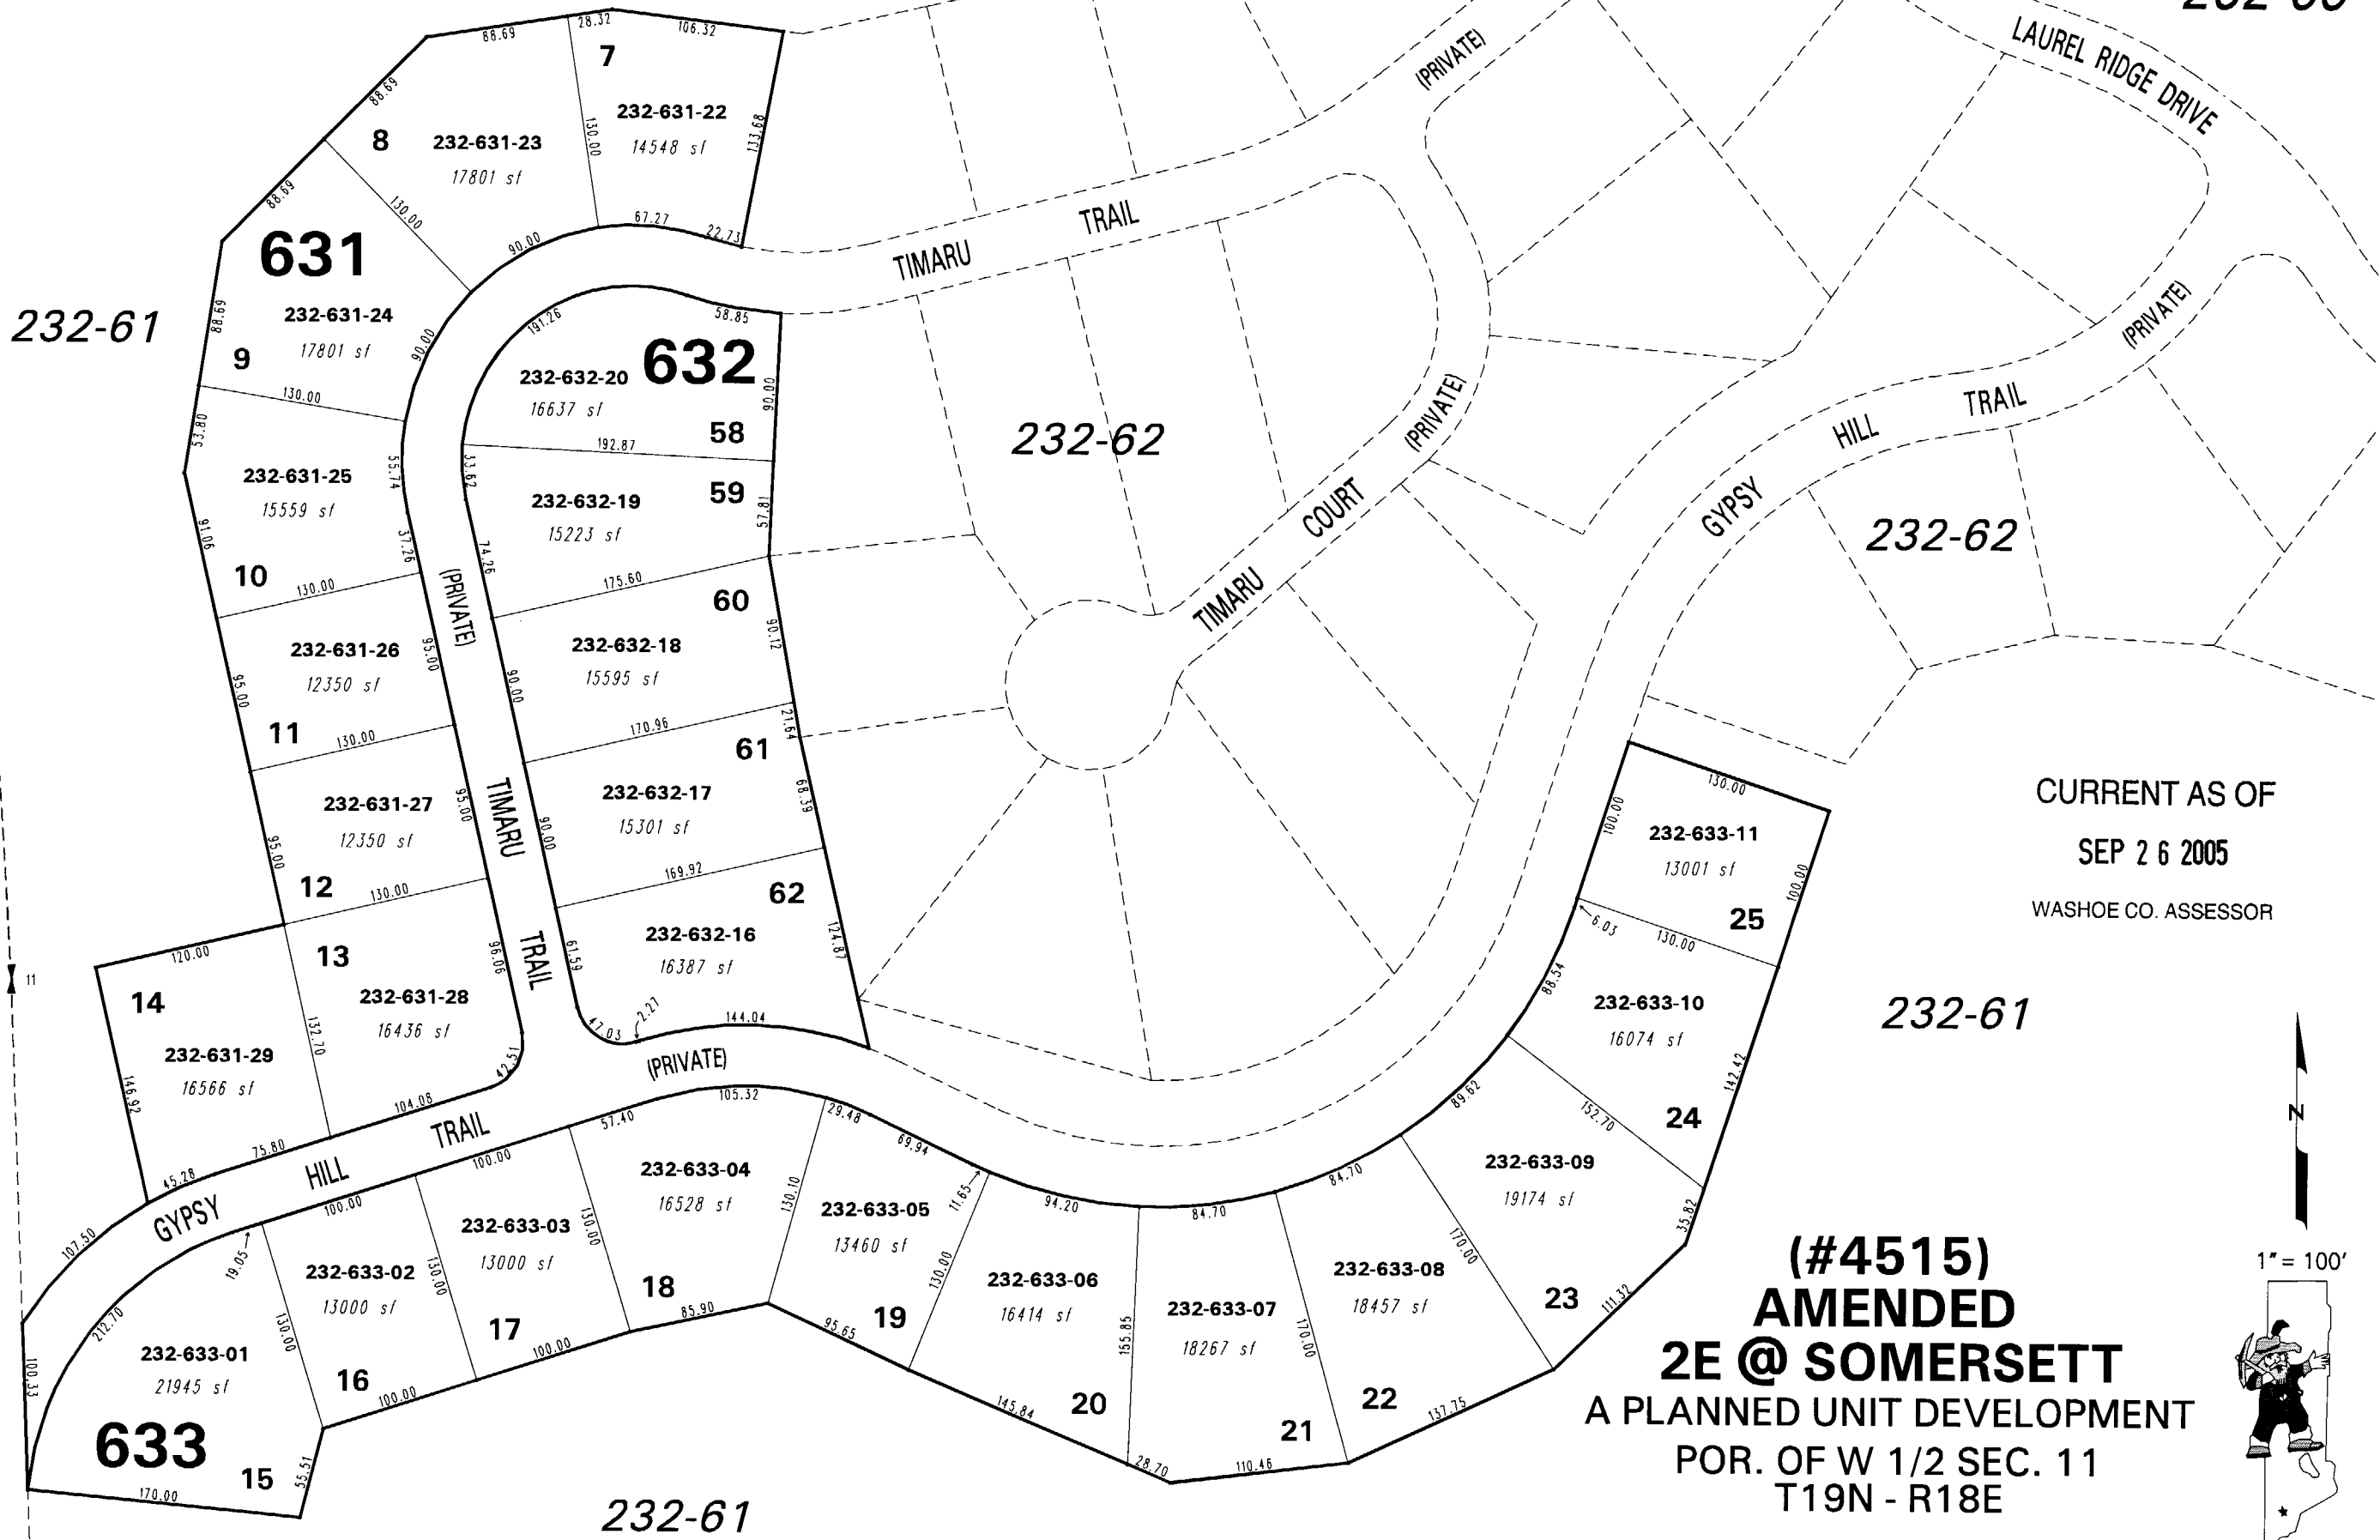

CURRENT AS OF  
SEP 26 2005  
WASHOE CO. ASSESSOR

**(#4515)  
AMENDED  
2E @ SOMERSETT**  
A PLANNED UNIT DEVELOPMENT  
POR. OF W 1/2 SEC. 11  
T19N - R18E

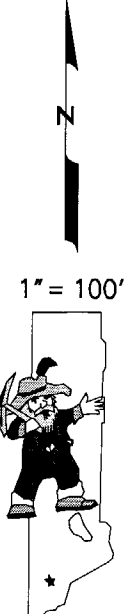

NOTE: This map is prepared for the use of the Washoe County Assessor for assessment and illustrative purposes only. It does not represent a survey of the premises. No liability is assumed as to the sufficiency or the accuracy of the data delineated hereon.

Office of Washoe County Assessor, Nevada - Robert W. McGowan

This area previously shown on 232-38

NOTE: Areas of parcels which are less than 2 acres are shown in square feet.

|          |              |
|----------|--------------|
| Drawn by | KSB 08/31/05 |
| Revised  |              |