


(#4397)  
**SOMERSETT TOWN CENTER  
RESIDENTIAL PHASE 2**  
A PLANNED UNIT DEVELOPMENT

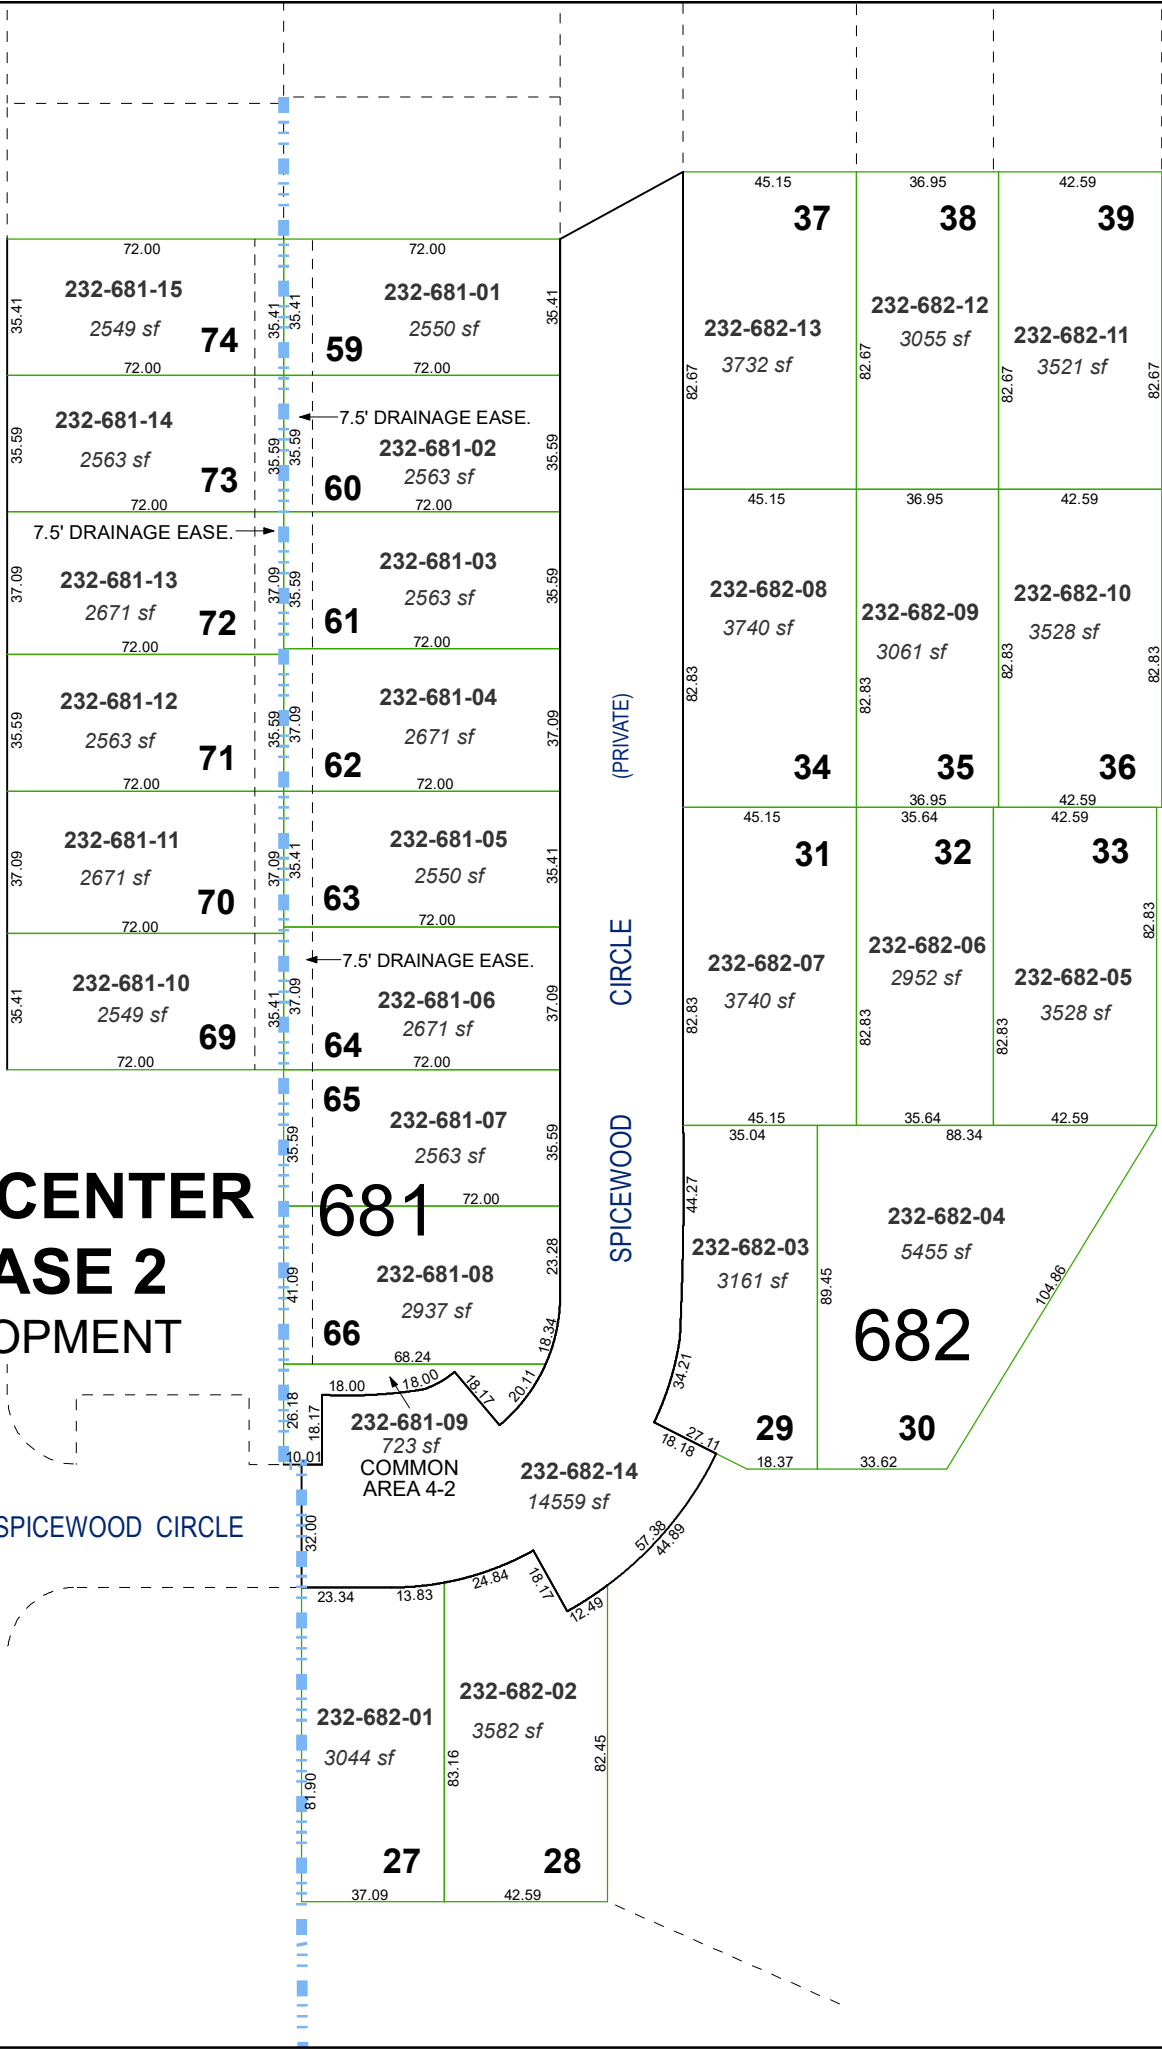

(#4512)  
**SOMERSETT TOWN CENTER  
RESIDENTIAL PHASE 4**  
A PLANNED UNIT DEVELOPMENT  
PORTION OF NW 1/4 SECTION 12  
T19N - R18E

Assessor's Map Number

**232-68**



STATE OF NEVADA  
**WASHOE COUNTY  
ASSESSOR'S OFFICE**

1001 East Ninth Street, Building D  
Reno, Nevada 89512  
(775) 328-2231



Feet  
0 10 20 30 40 50

1 inch = 50 feet

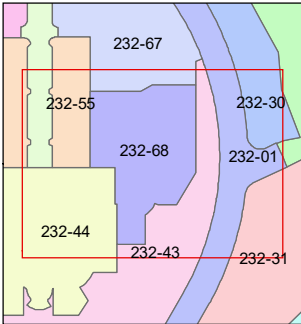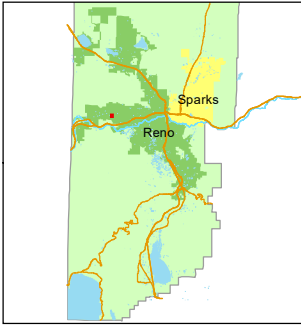

created by: JRA 12/29/2020

updated: \_\_\_\_\_

area previously shown on map(s):

232-06, 232-55

NOTE: This map was prepared for the use of the Washoe County Assessor for assessment and illustrative purposes only. It does not represent a survey of the premises. No liability is assumed as to the sufficiency or accuracy of the data delineated hereon.