


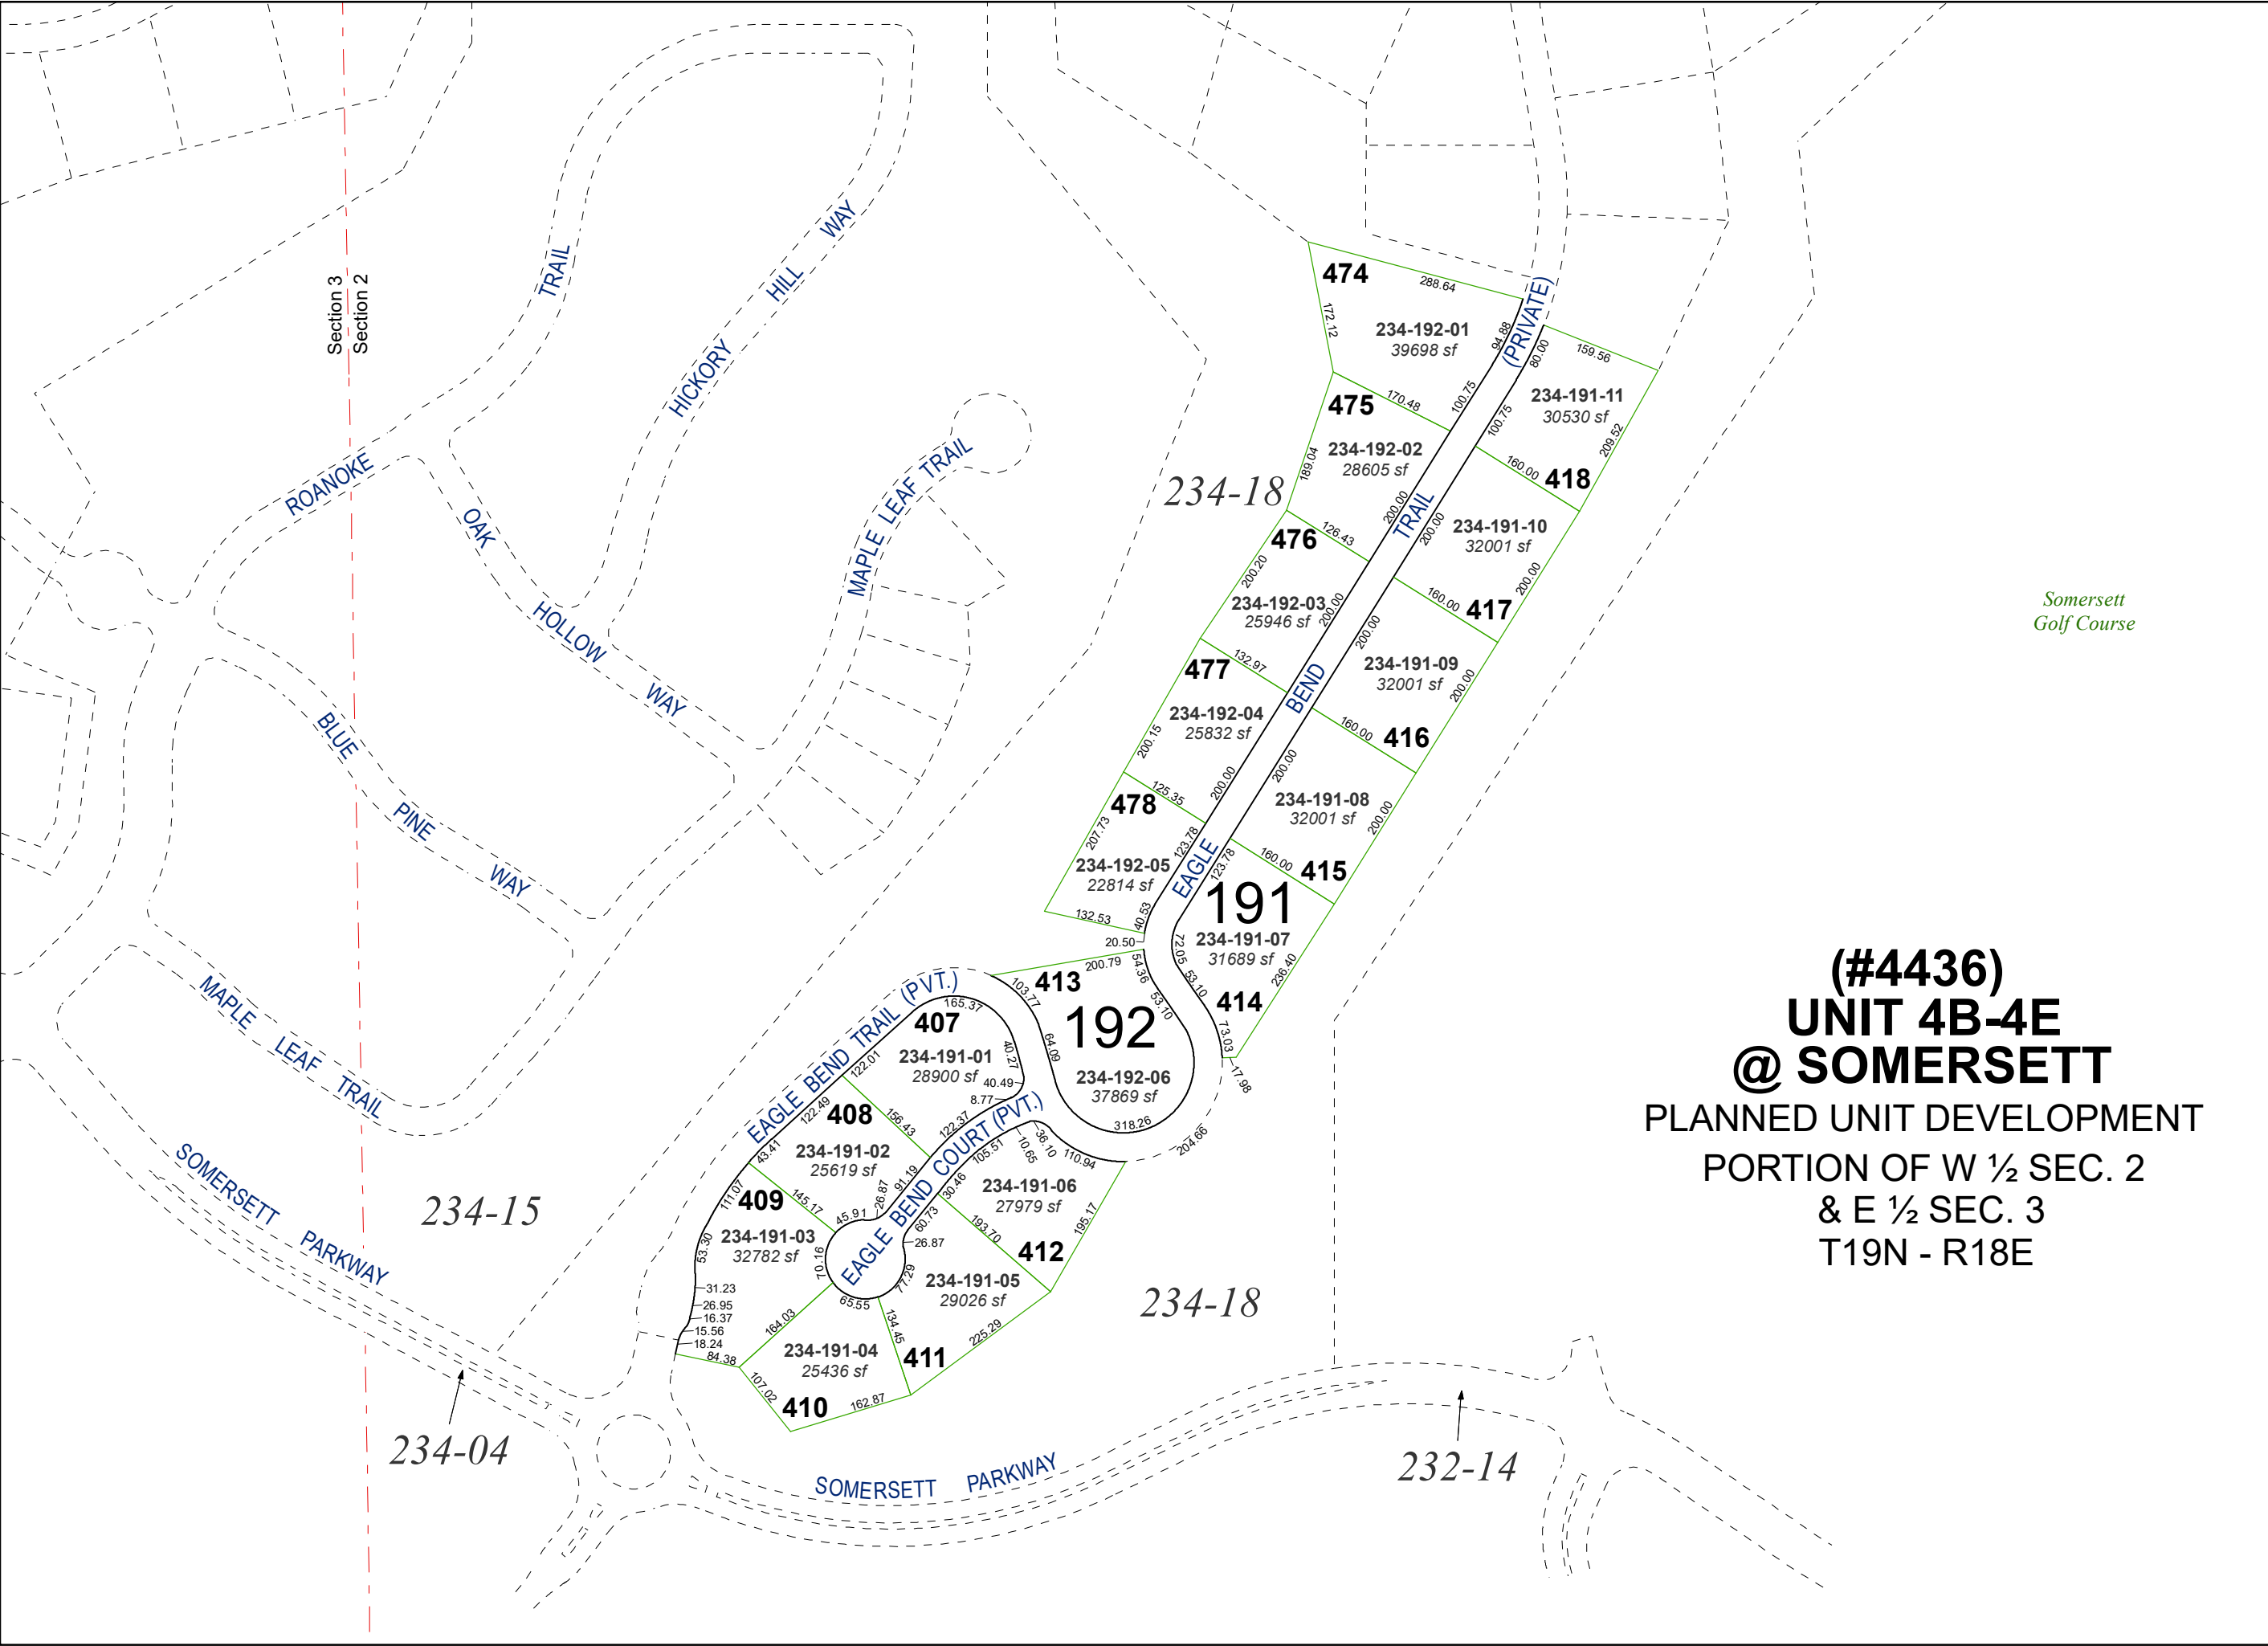


**(#4436)
UNIT 4B-4E
@ SOMERSETT**
PLANNED UNIT DEVELOPMENT
PORTION OF W ½ SEC. 2
& E ½ SEC. 3
T19N - R18E

Assessor's Map Number



234-19

STATE OF NEVADA
WASHOE COUNTY
ASSESSOR'S OFFICE

1001 East Ninth Street, Building D
Reno, Nevada 89512
(775) 328-2231

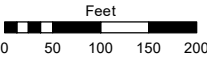

1 inch = 200 feet

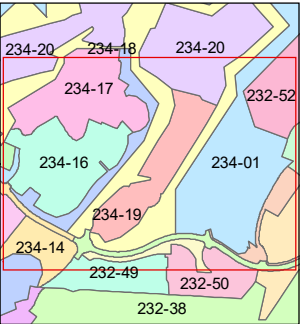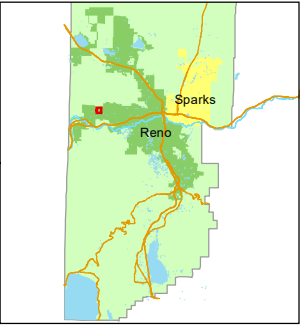

created by: MJS 8/6/2025

updated: _____

area previously shown on map(s):

234-01

NOTE: This map was prepared for the use of the Washoe County Assessor for assessment and illustrative purposes only. It does not represent a survey of the premises. No liability is assumed as to the sufficiency or accuracy of the data delineated hereon.