


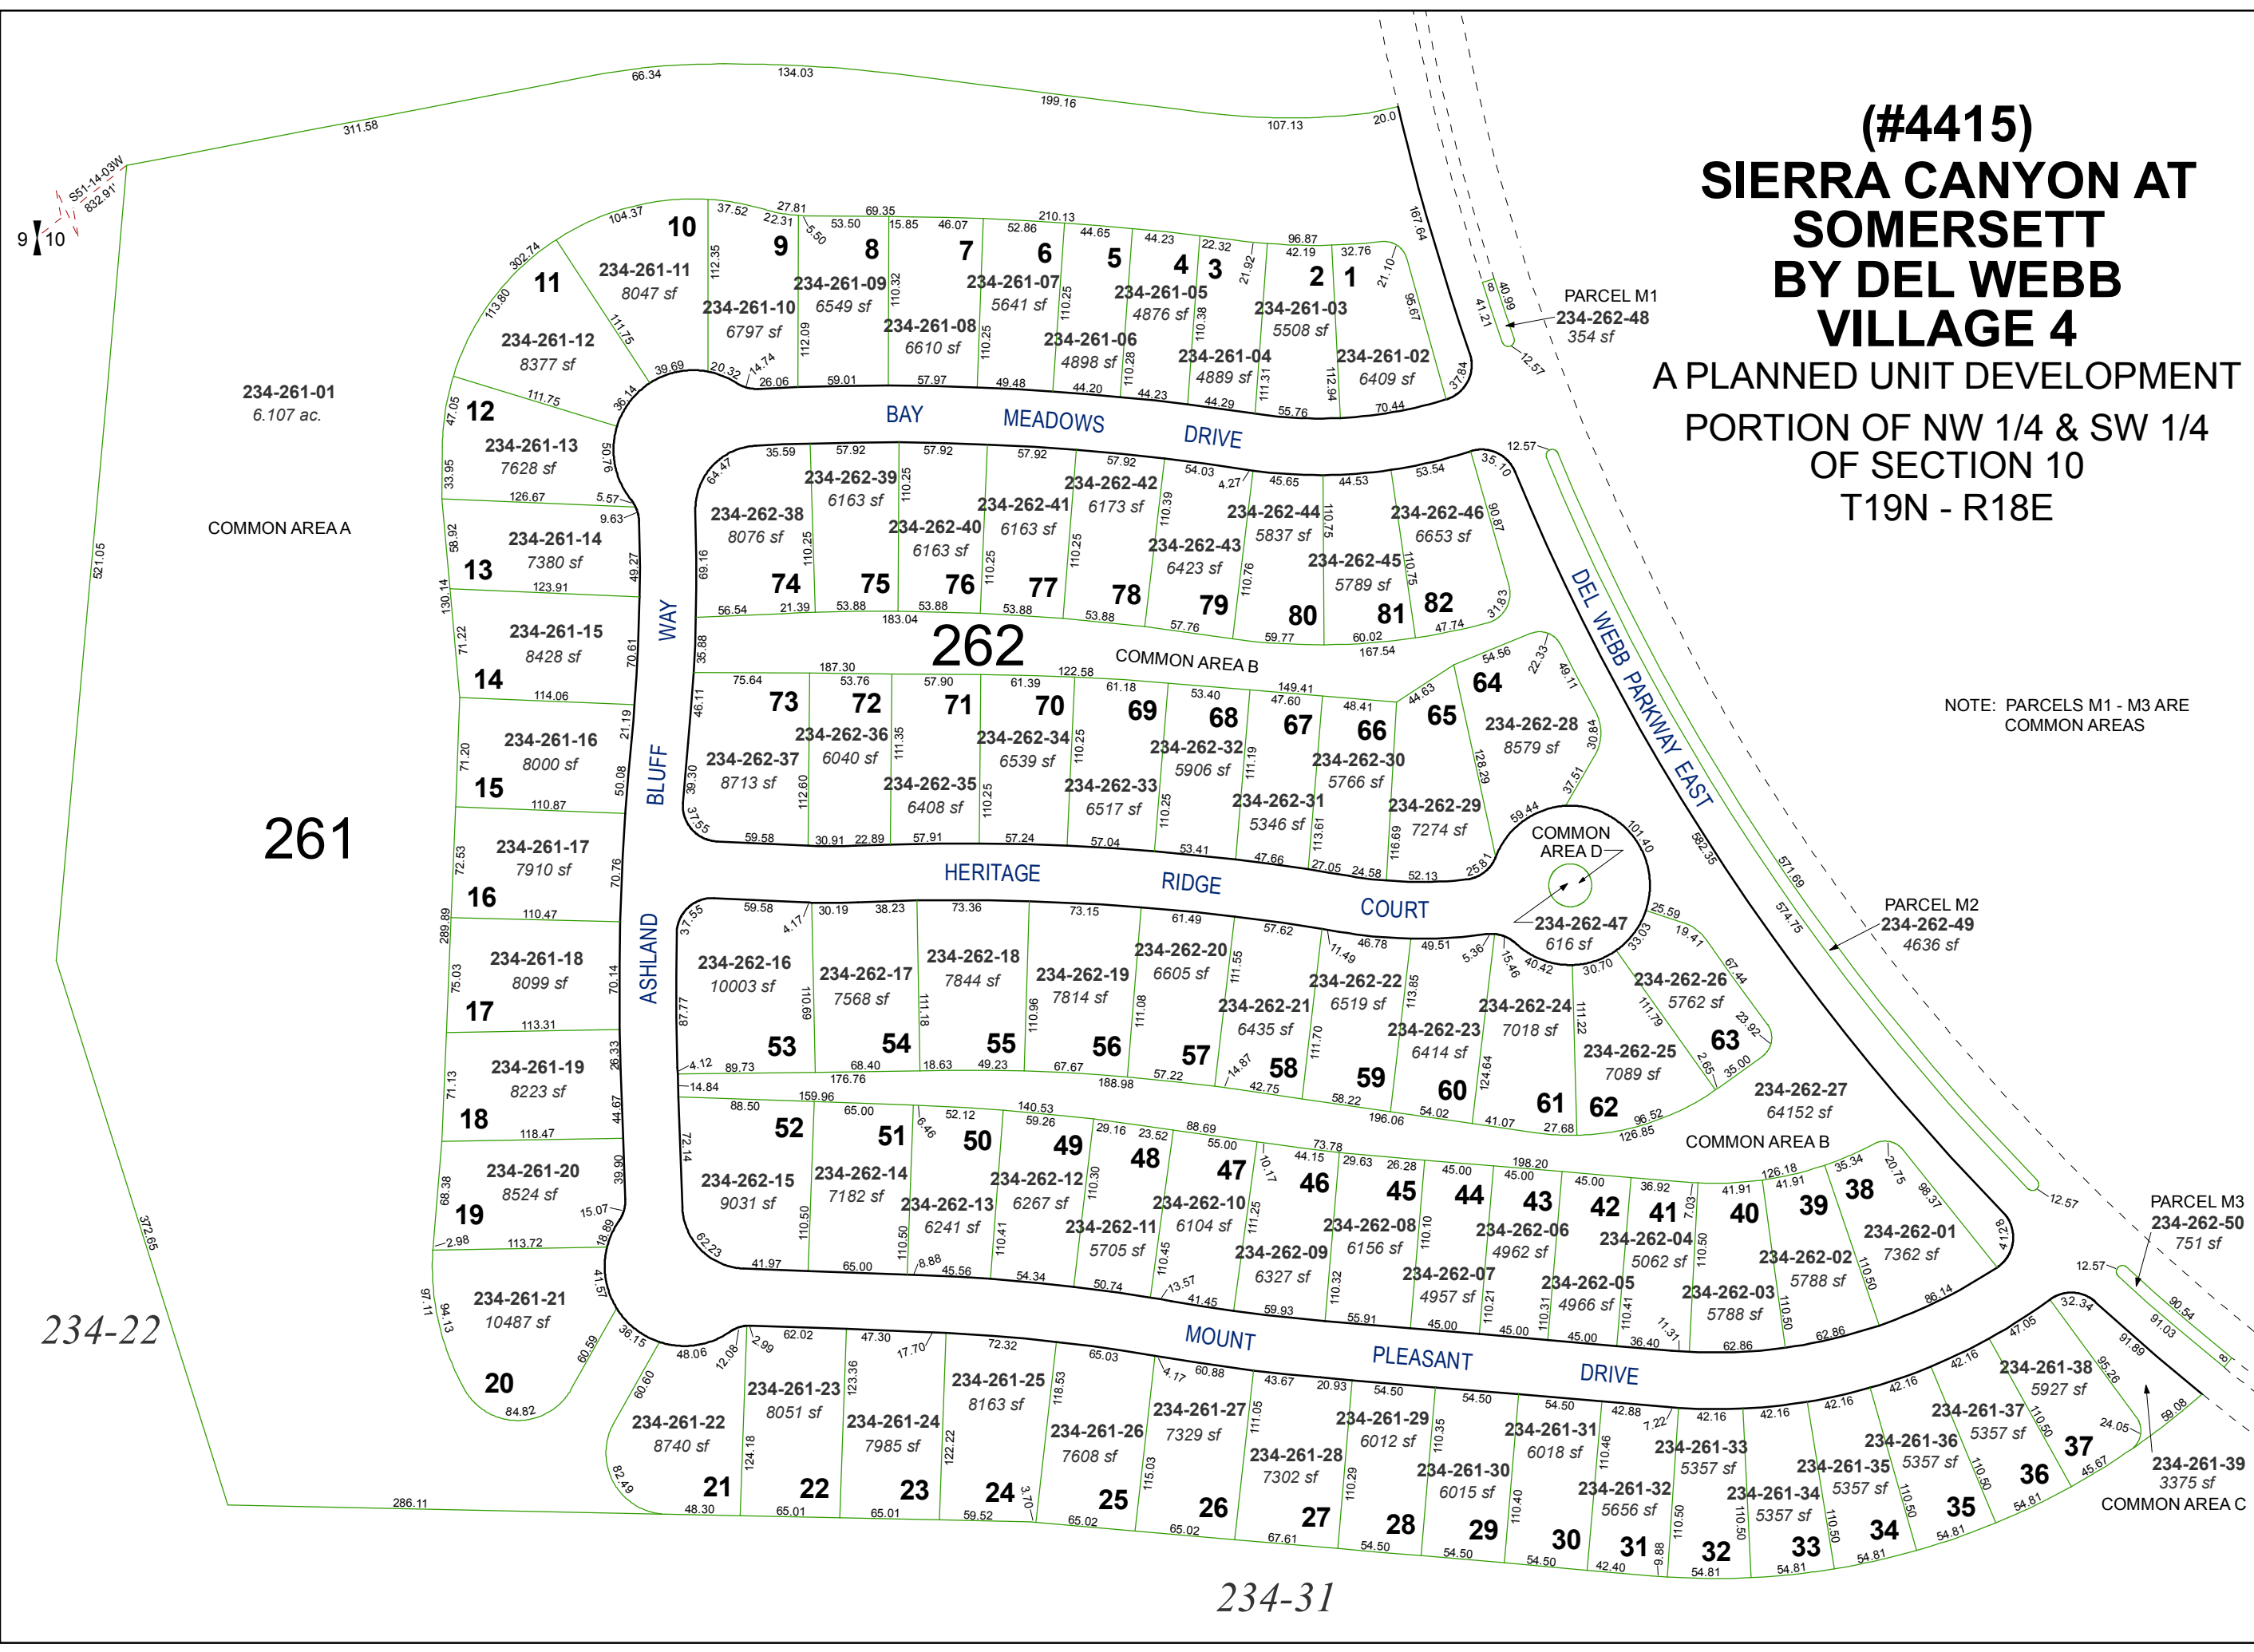


(#4415)
**SIERRA CANYON AT
SOMERSETT
BY DEL WEBB
VILLAGE 4**
A PLANNED UNIT DEVELOPMENT
PORTION OF NW 1/4 & SW 1/4
OF SECTION 10
T19N - R18E

Assessor's Map Number

234-26



STATE OF NEVADA
**WASHOE COUNTY
ASSESSOR'S OFFICE**
Joshua G. Wilson, Assessor

1001 East Ninth Street
Building D
Reno, Nevada 89512
(775) 328-2231

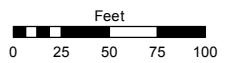

1 inch = 100 feet

NOTE: PARCELS M1 - M3 ARE
COMMON AREAS

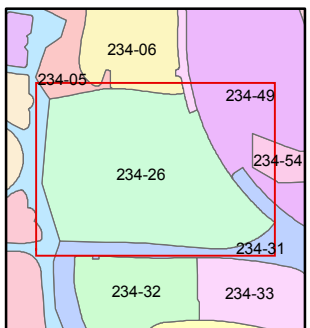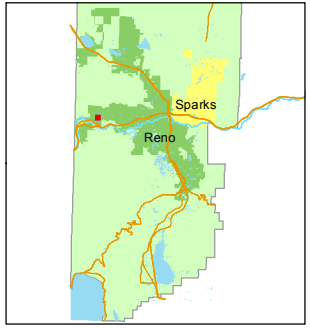

created by: KSB 10/31/2012

last updated: _____

area previously shown on map(s)
234-02

NOTE: This map was prepared for the use of the Washoe County Assessor for assessment and illustrative purposes only. It does not represent a survey of the premises. No liability is assumed as to the sufficiency or accuracy of the data delineated hereon.