


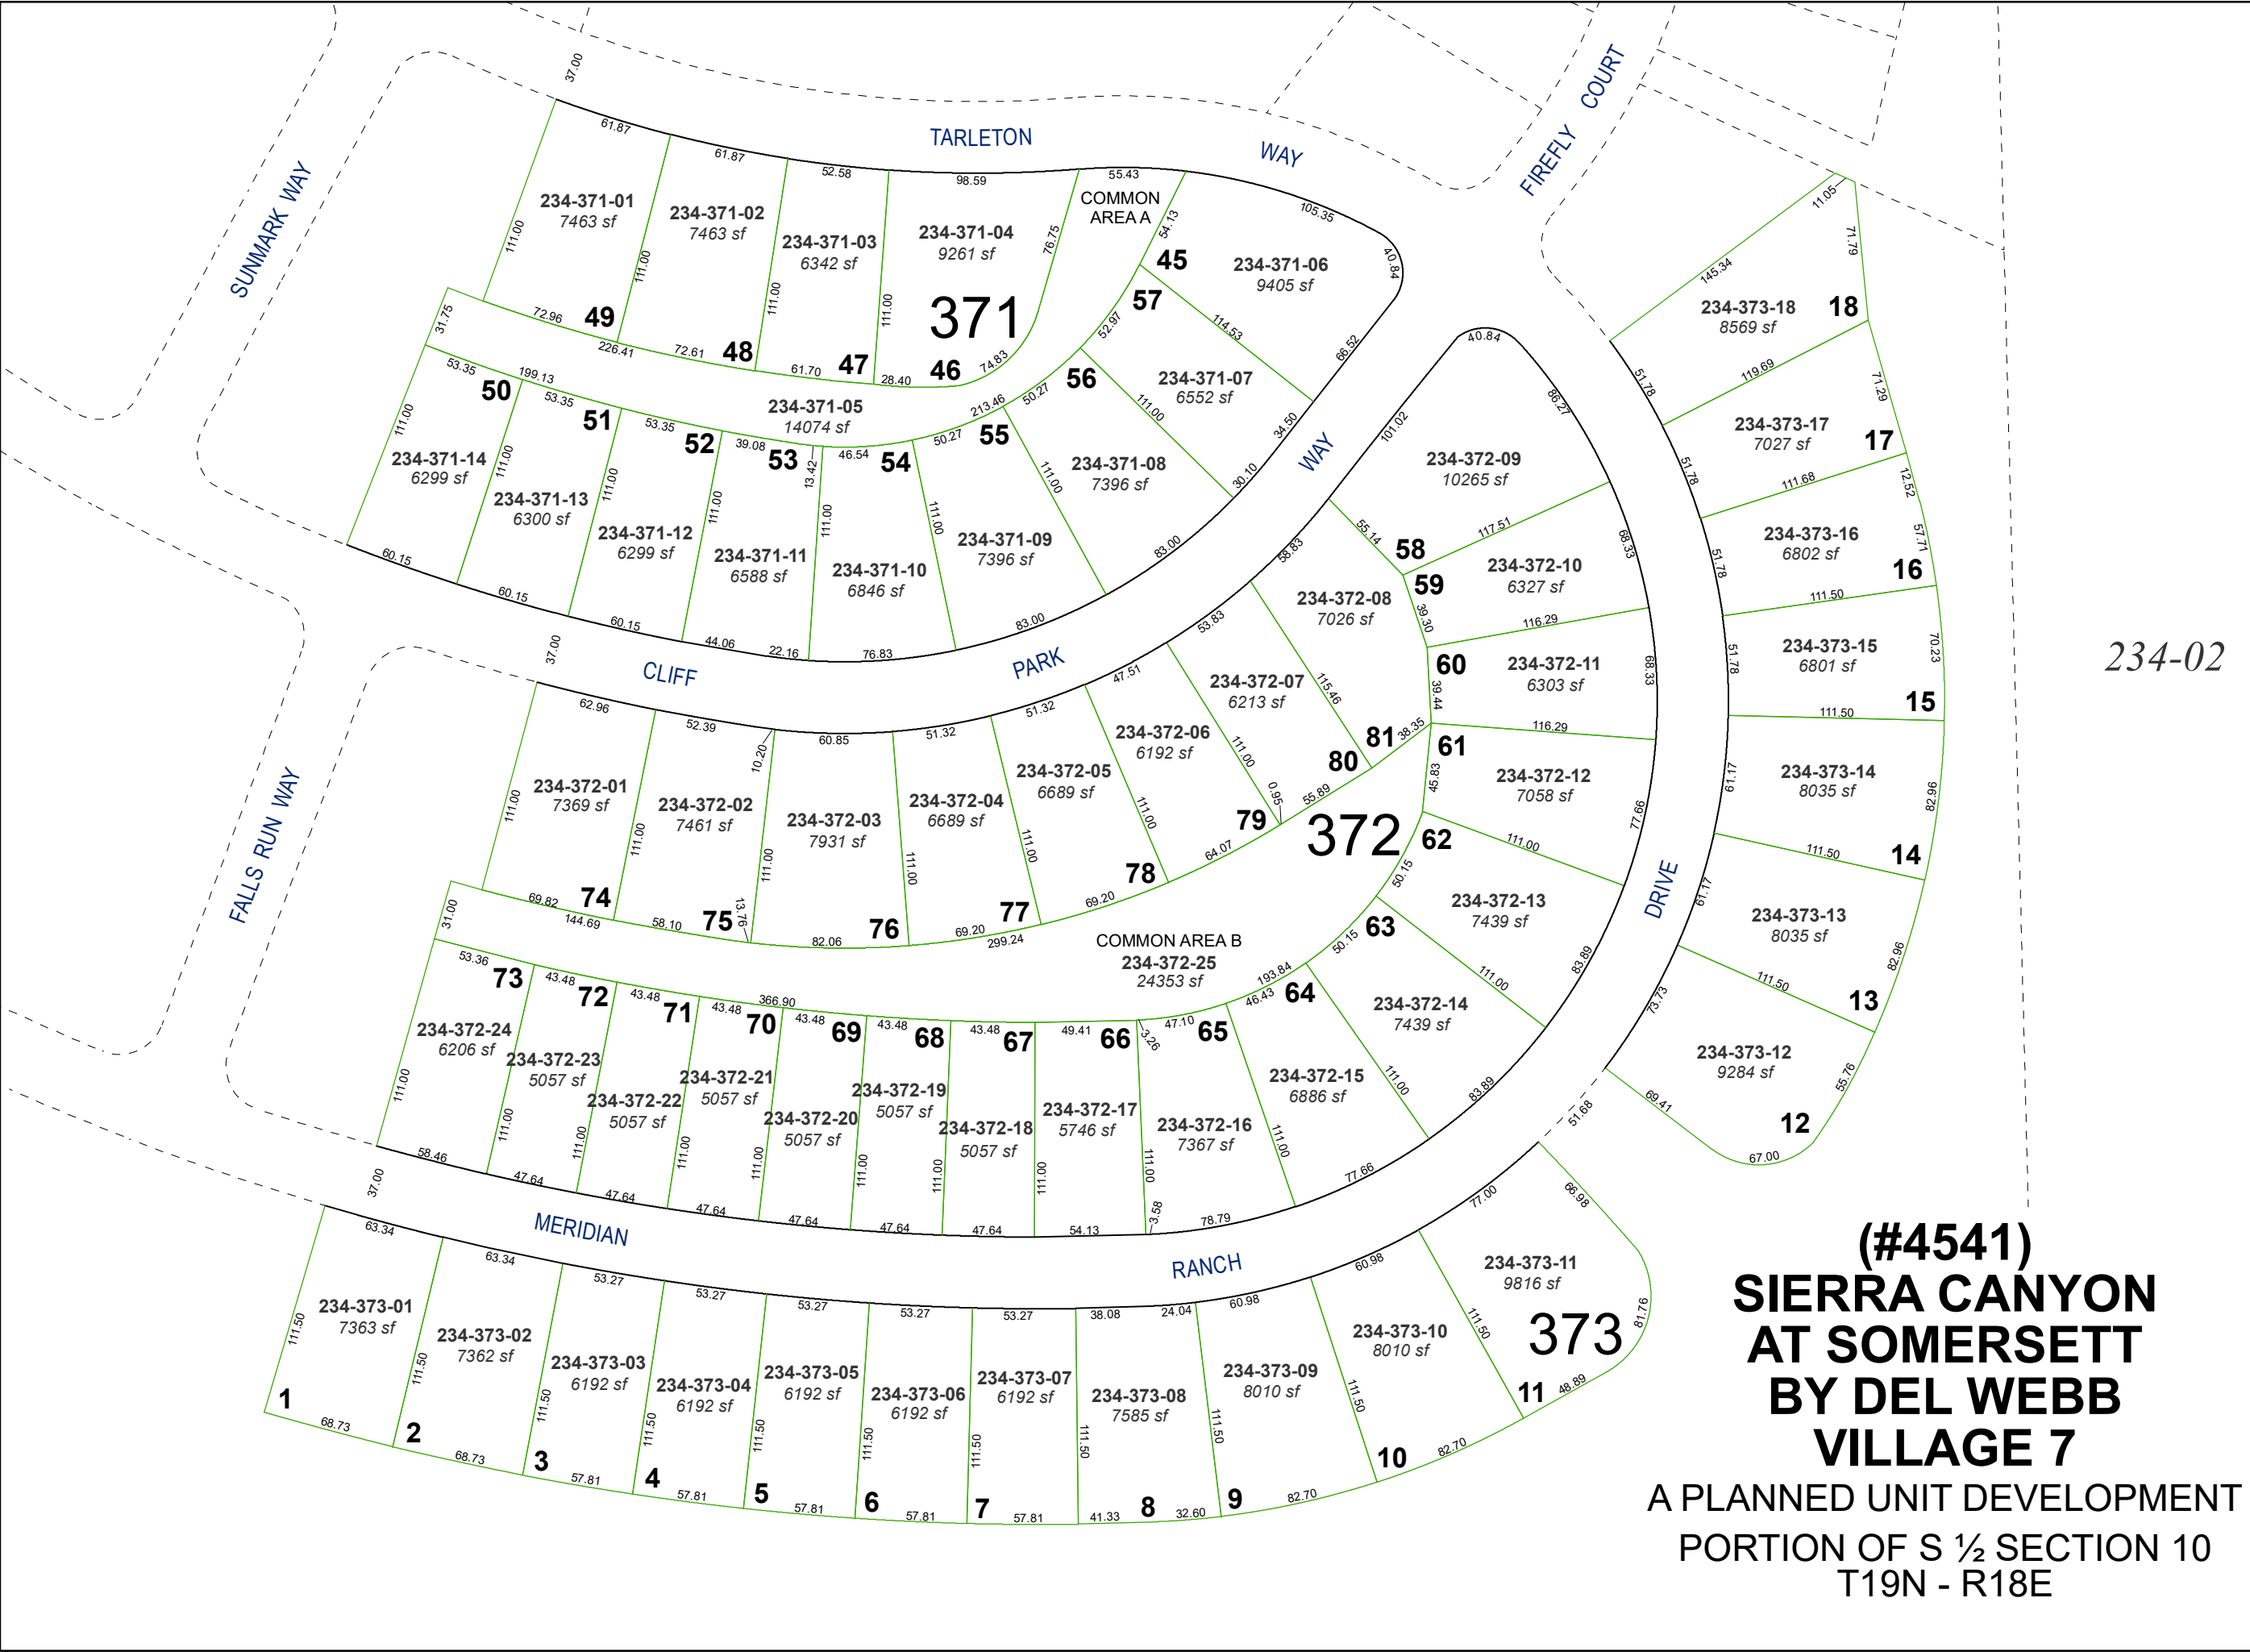


Assessor's Map Number



234-37

STATE OF NEVADA
WASHOE COUNTY
ASSESSOR'S OFFICE

1001 East Ninth Street, Building D
Reno, Nevada 89512
(775) 328-2231

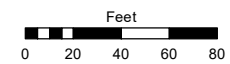

1 inch = 80 feet

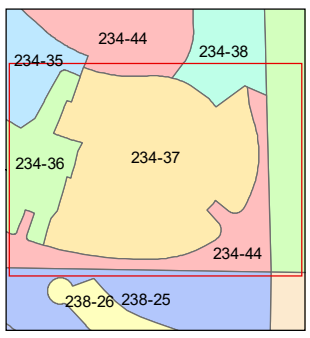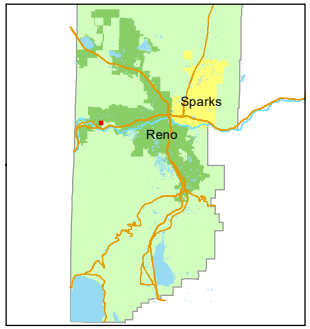

created by: MJS 8/15/2025

updated: _____

area previously shown on map(s):

234-02

NOTE: This map was prepared for the use of the Washoe County Assessor for assessment and illustrative purposes only. It does not represent a survey of the premises. No liability is assumed as to the sufficiency or accuracy of the data delineated hereon.

(#4541)
SIERRA CANYON
AT SOMERSETT
BY DEL WEBB
VILLAGE 7
A PLANNED UNIT DEVELOPMENT
PORTION OF S ½ SECTION 10
T19N - R18E