


Section 9
Section 10

9 10
N 11.05-40N
93.76

(#4575)
**SIERRA CANYON AT SOMERSETT
BY DEL WEBB - VILLAGE 9**
A PLANNED UNIT DEVELOPMENT
PORTION OF SW ¼ SECTION 10
T19N - R18E

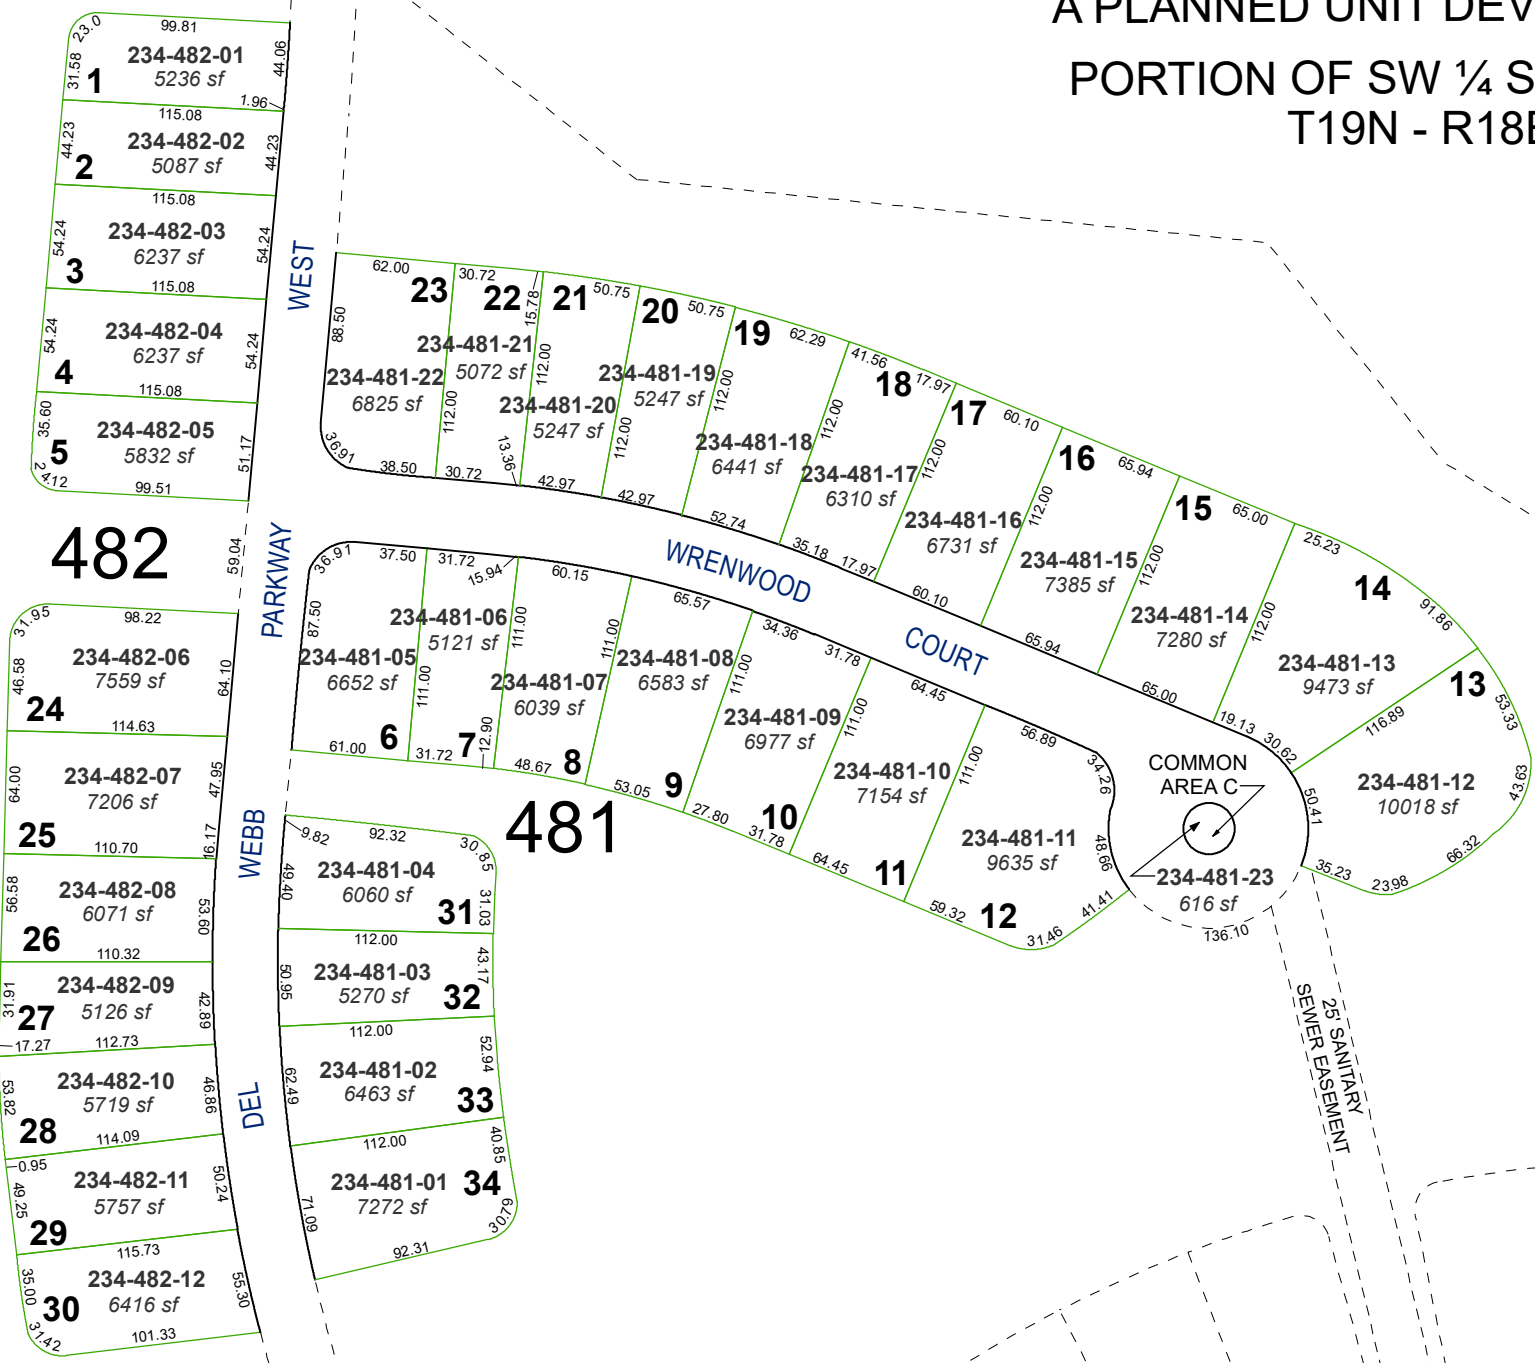



Assessor's Map Number

234-48

STATE OF NEVADA
WASHOE COUNTY
ASSESSOR'S OFFICE
1001 East Ninth Street, Building D
Reno, Nevada 89512
(775) 328-2231



Feet
0 25 50 75 100
1 inch = 100 feet

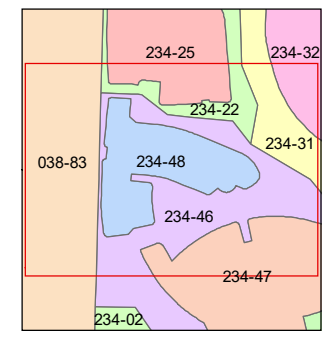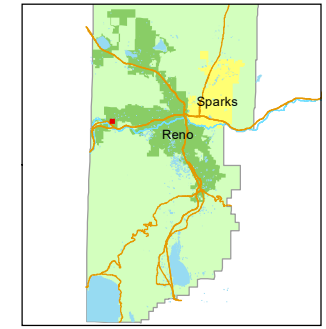

created by: MJS 8/19/2025

updated: _____

area previously shown on map(s):
234-02

NOTE: This map was prepared for the use of the Washoe County Assessor for assessment and illustrative purposes only. It does not represent a survey of the premises. No liability is assumed as to the sufficiency or accuracy of the data delineated hereon.