



(#4576)
SOMERSETT VILLAGE 5B
A PLANNED UNIT DEVELOPMENT
PORTION OF N ½ SECTION 10
& SW ¼ SECTION 3
T19N - R18E

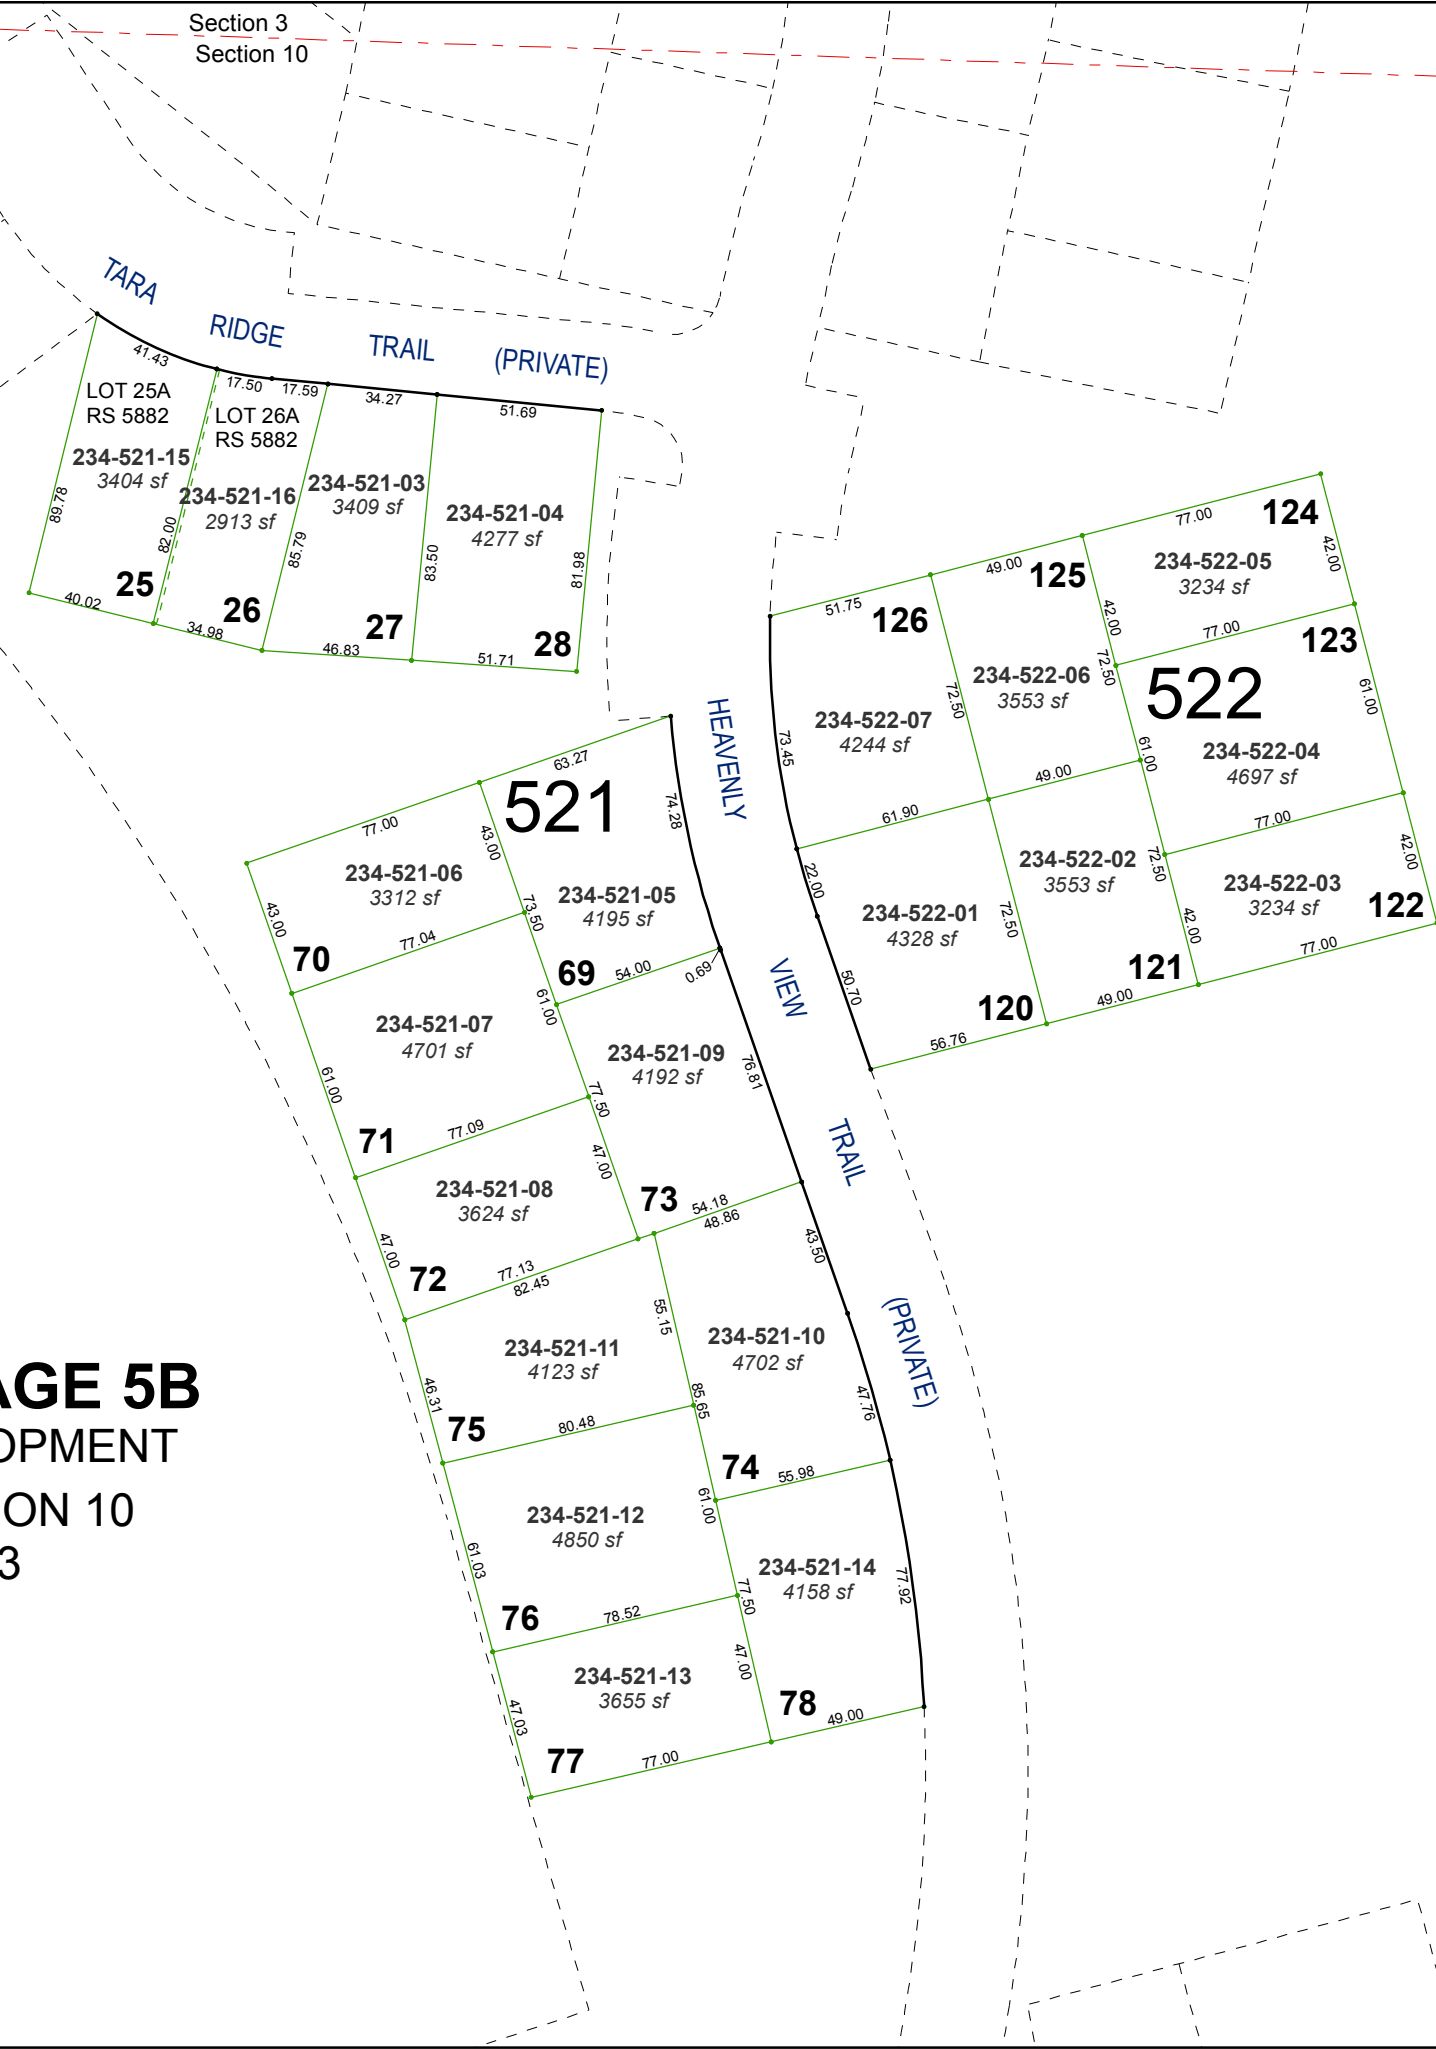



Assessor's Map Number
234-52

STATE OF NEVADA
WASHOE COUNTY
ASSESSOR'S OFFICE
Michael E. Clark, Assessor

1001 East Ninth Street
Building D
Reno, Nevada 89512
(775) 328-2231

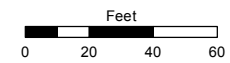

1 inch = 60 feet

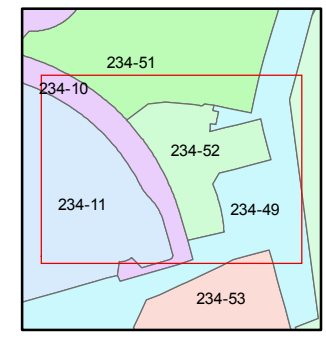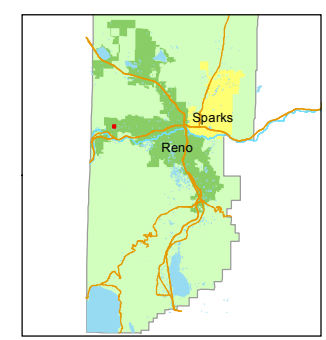

created by: JMO 11/29/2017

last updated: _____

area previously shown on map(s)
234-02

NOTE: This map was prepared for the use of the Washoe County Assessor for assessment and illustrative purposes only. It does not represent a survey of the premises. No liability is assumed as to the sufficiency or accuracy of the data delineated hereon.