


(#4576)
SOMERSETT VILLAGE 5B
A PLANNED UNIT DEVELOPMENT
PORTION OF N ½ SEC. 10 &
SW ¼ SECTION 3
T19N - R18E

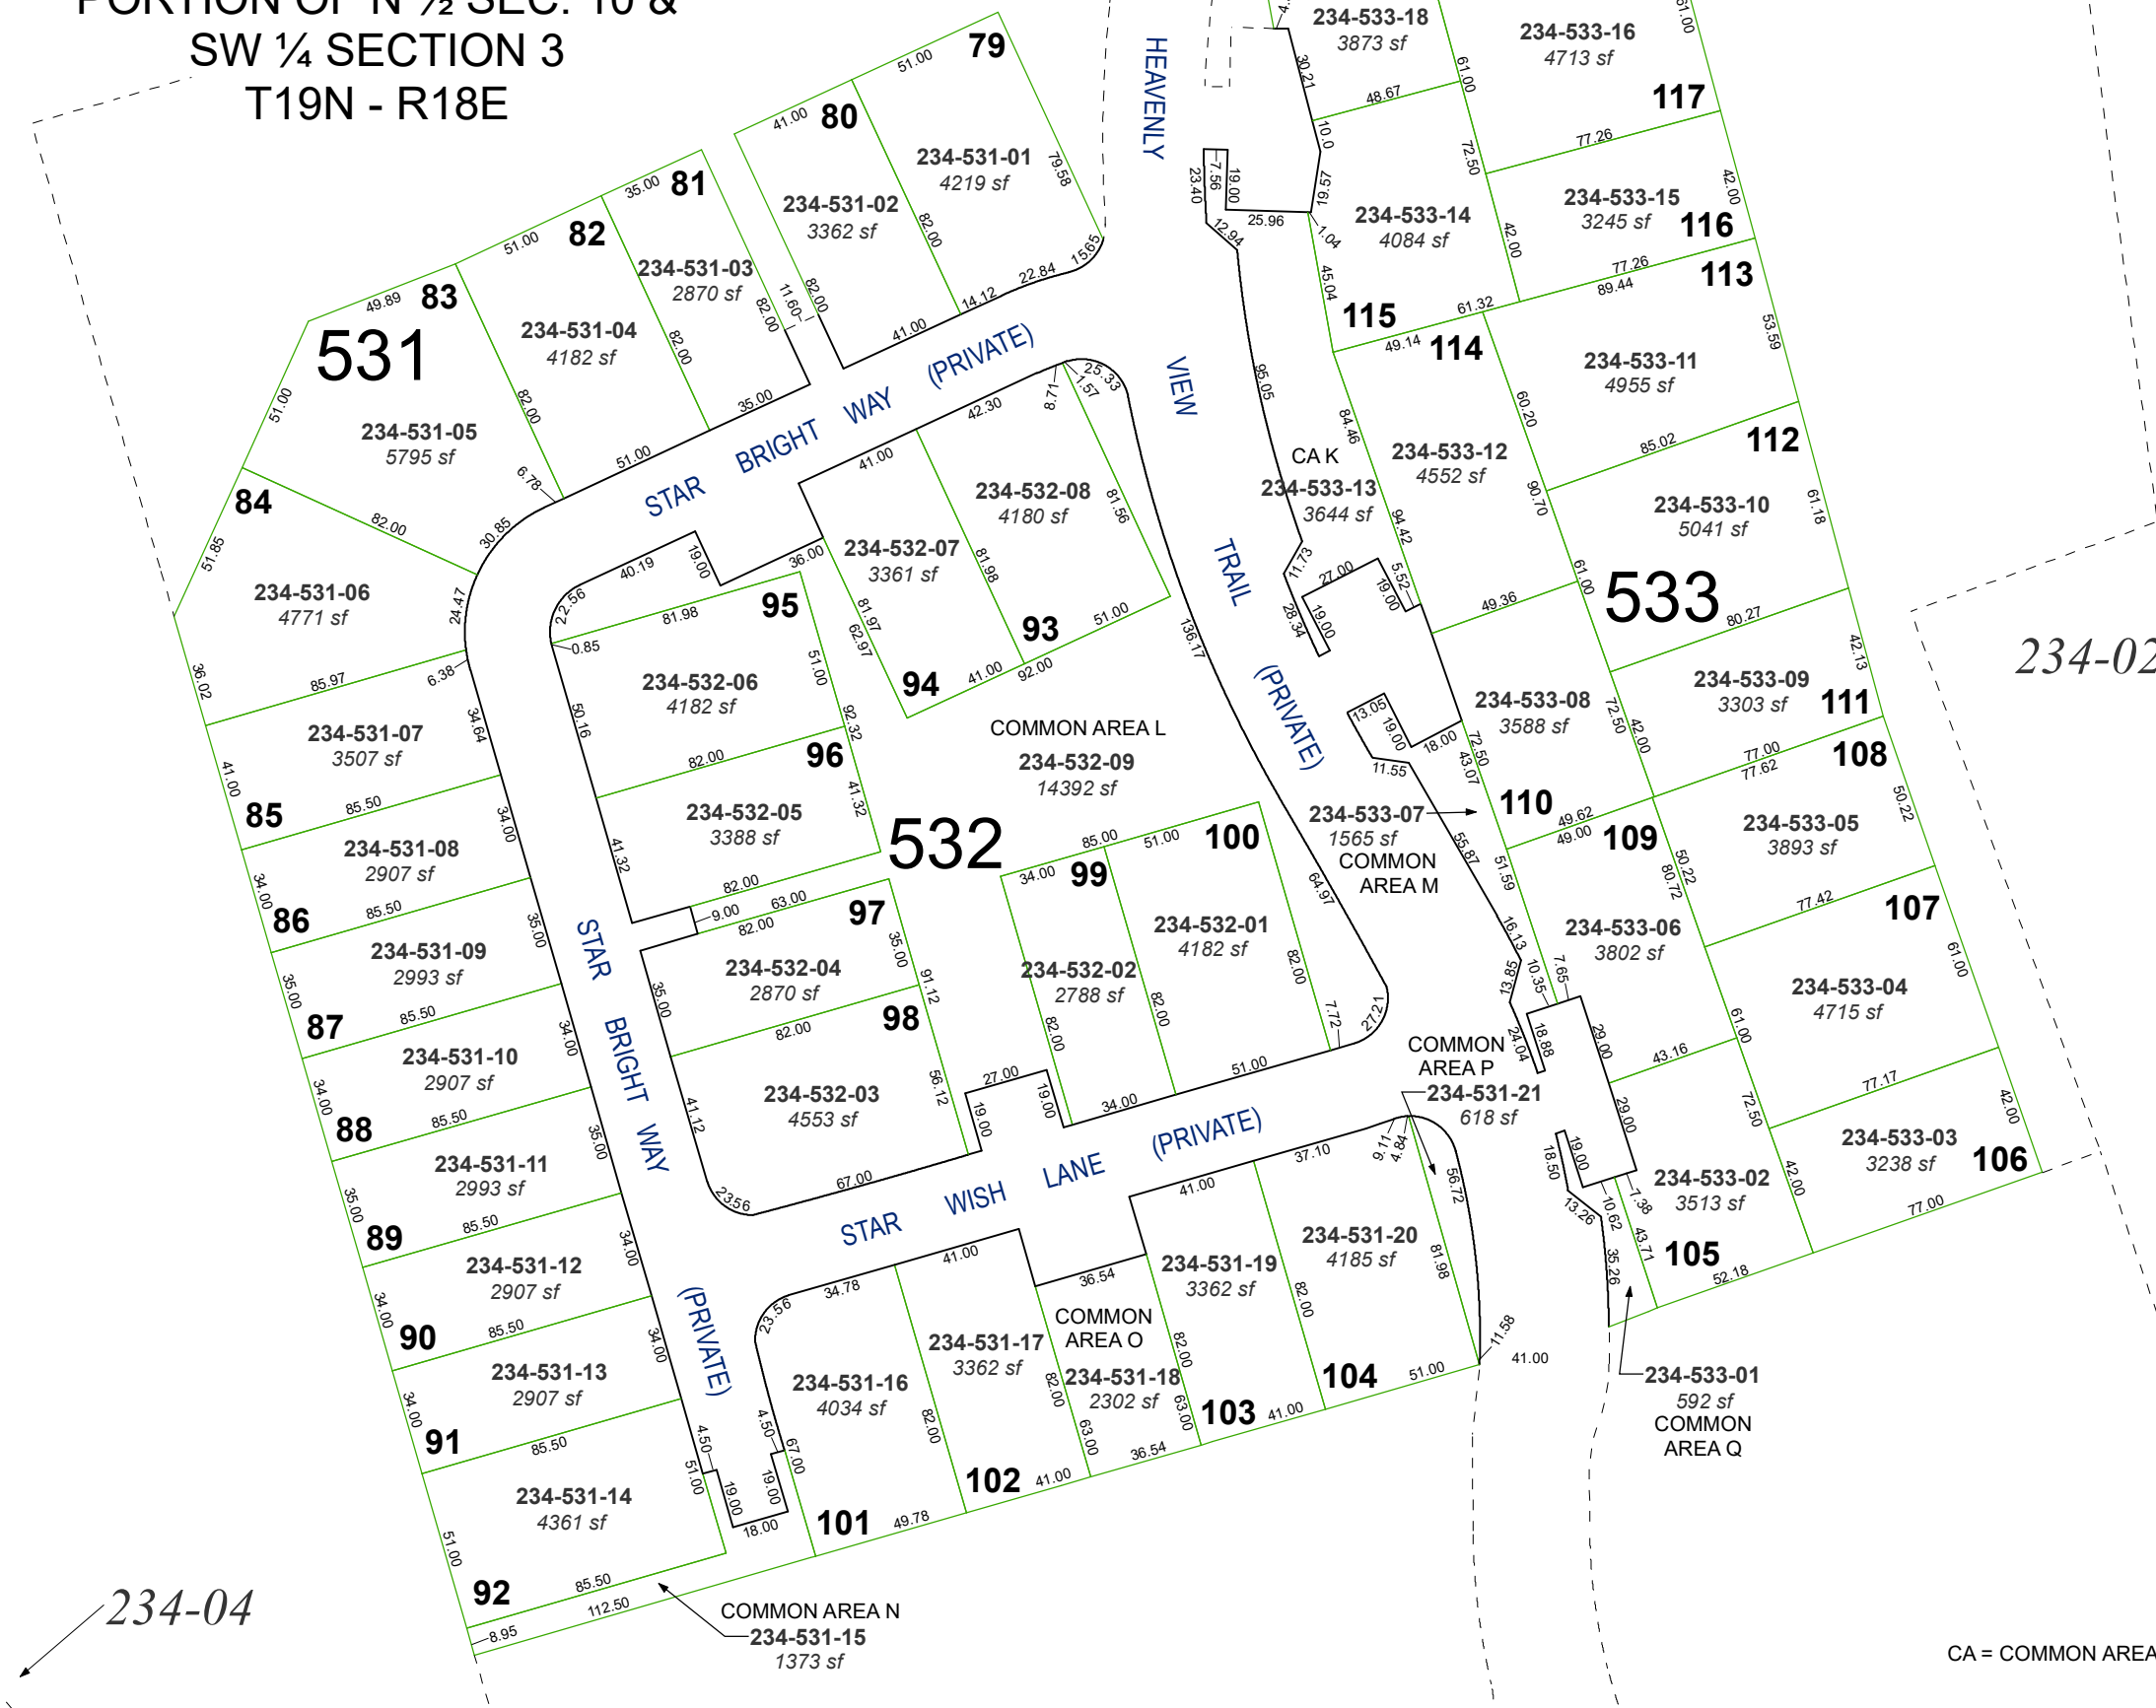

Assessor's Map Number

234-53



STATE OF NEVADA
WASHOE COUNTY
ASSESSOR'S OFFICE

1001 East Ninth Street, Building D
Reno, Nevada 89512
(775) 328-2231



Feet
0 15 30 45 60

1 inch = 60 feet

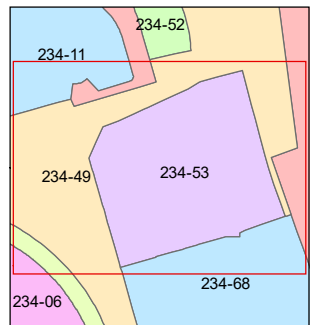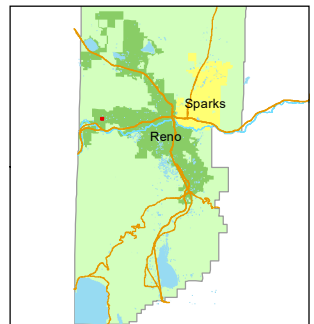

created by: MJS 8/20/2025

updated: _____

area previously shown on map(s):

234-02

NOTE: This map was prepared for the use of the Washoe County Assessor for assessment and illustrative purposes only. It does not represent a survey of the premises. No liability is assumed as to the sufficiency or accuracy of the data delineated hereon.

CA = COMMON AREA