


(#3407)  
RIVER PARK SUBDIVISION  
UNIT THREE

PORTION OF THE SE 1/4 SECTION 13  
T19N - R18E

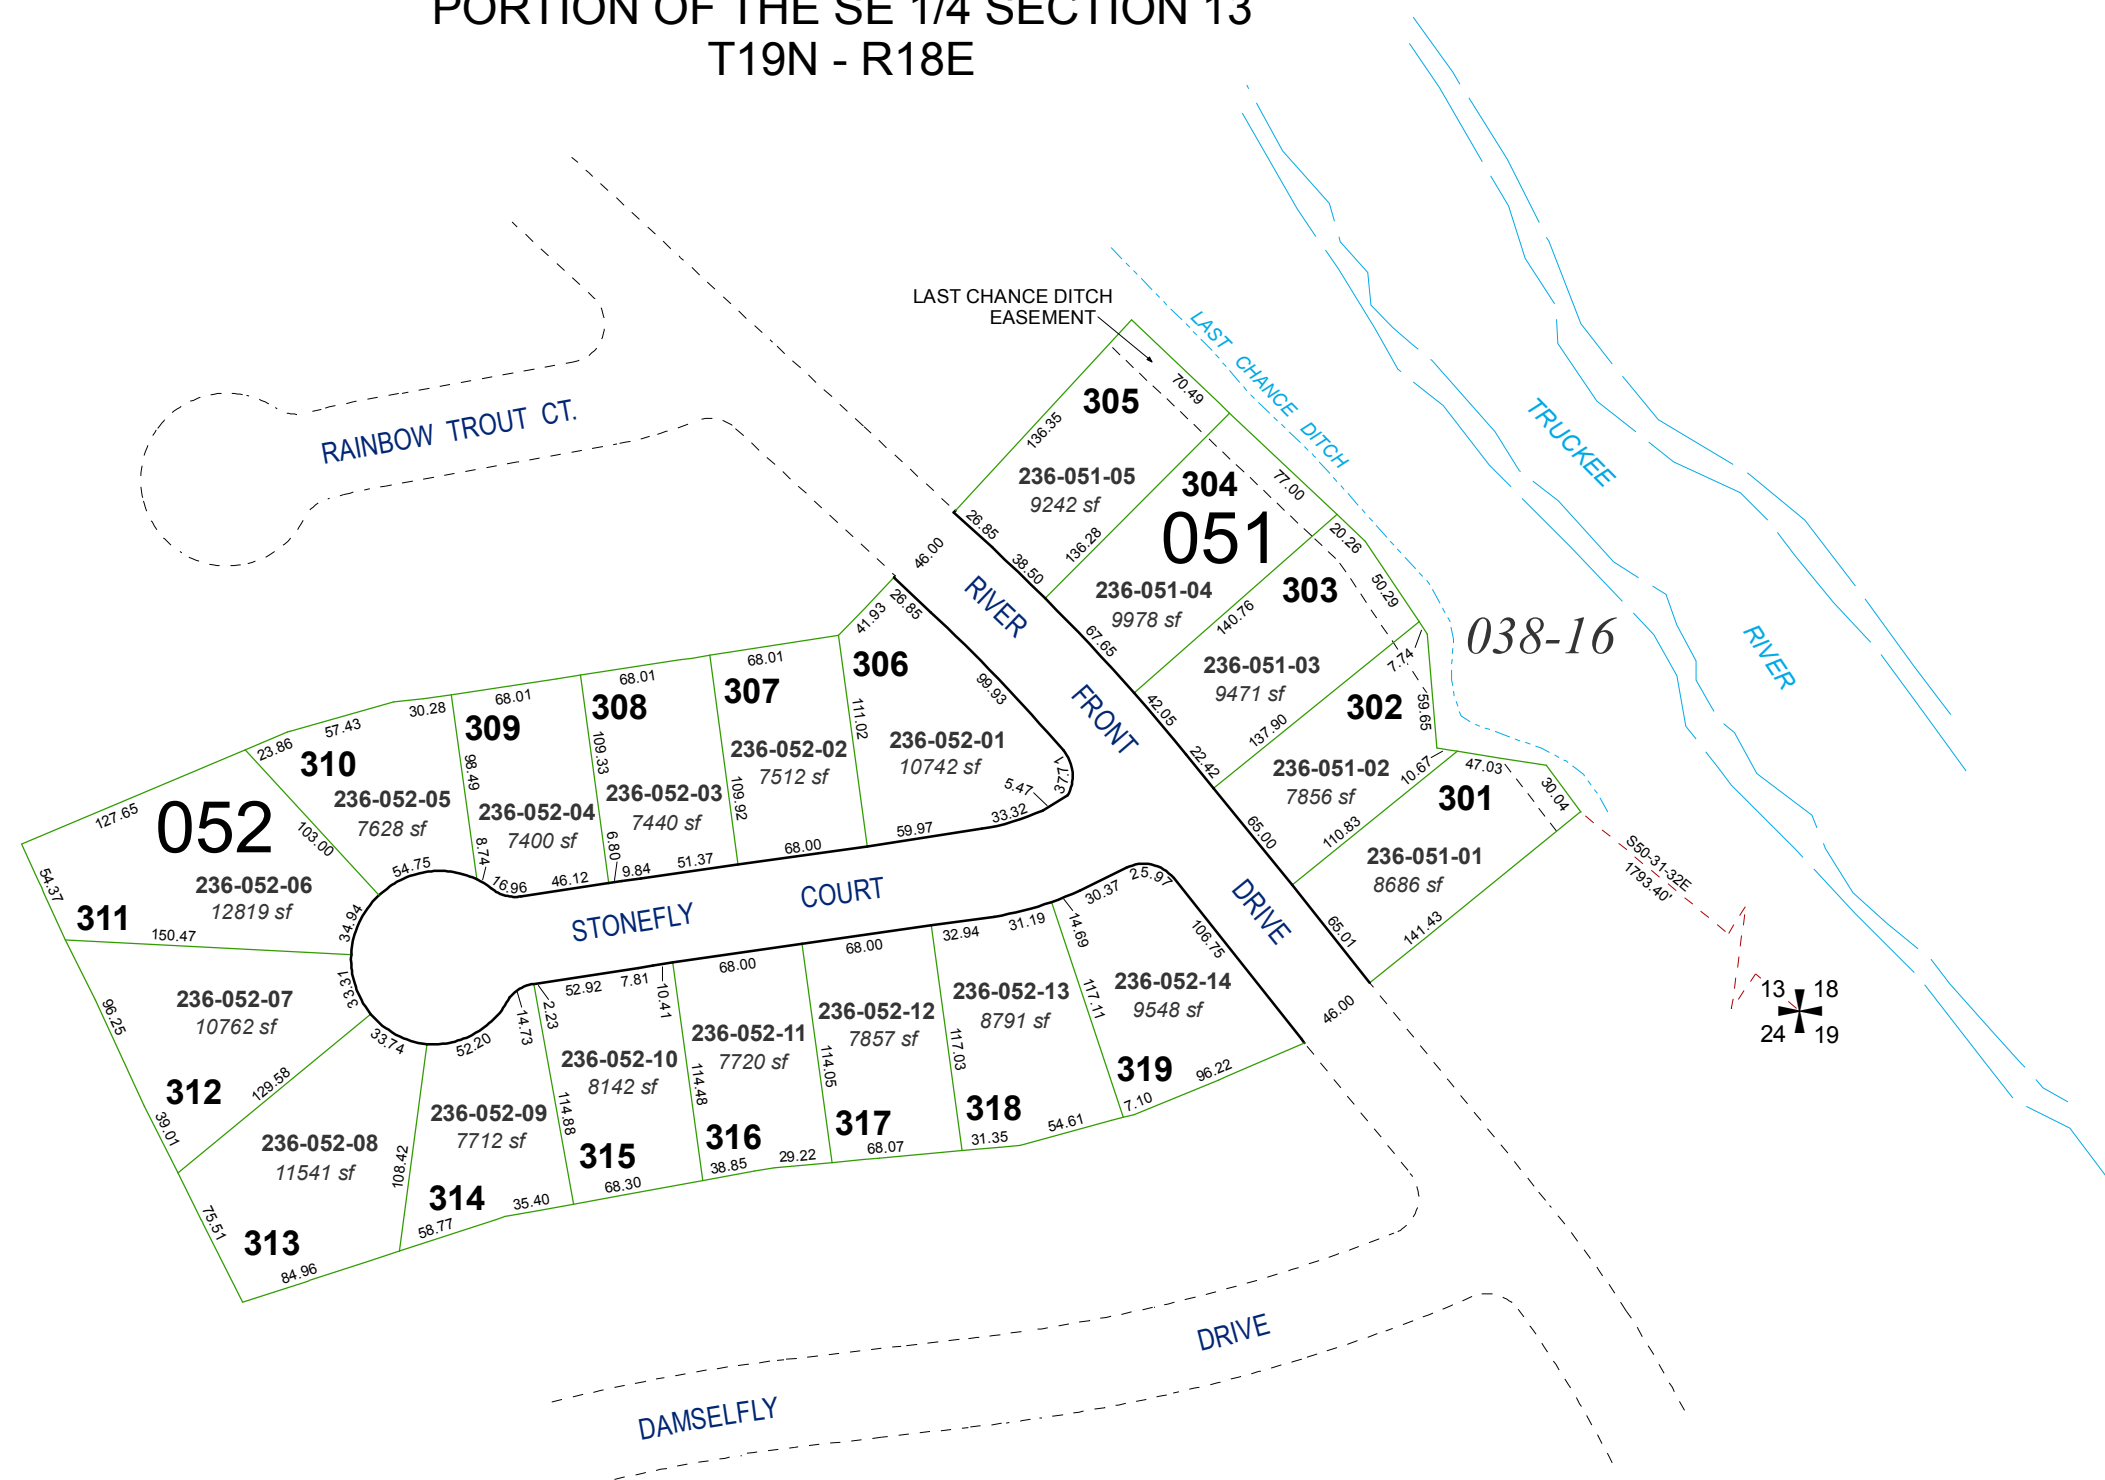


Assessor's Map Number



236-05

STATE OF NEVADA  
**WASHOE COUNTY**  
ASSESSOR'S OFFICE  
Joshua G. Wilson, Assessor

1001 East Ninth Street  
Building D  
Reno, Nevada 89512  
(775) 328-2231

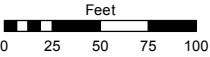

1 inch = 100 feet

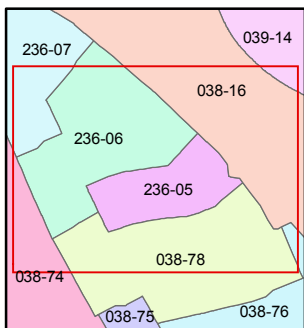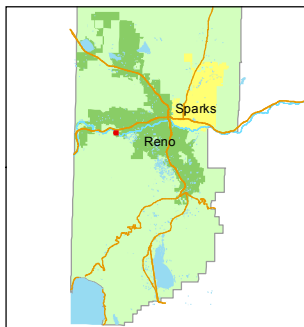

created by: KSB 1/27/2012

last updated: \_\_\_\_\_

area previously shown on map(s)

038-53

NOTE: This map was prepared for the use of the Washoe County Assessor for assessment and illustrative purposes only. It does not represent a survey of the premises. No liability is assumed as to the sufficiency or accuracy of the data delineated hereon.