


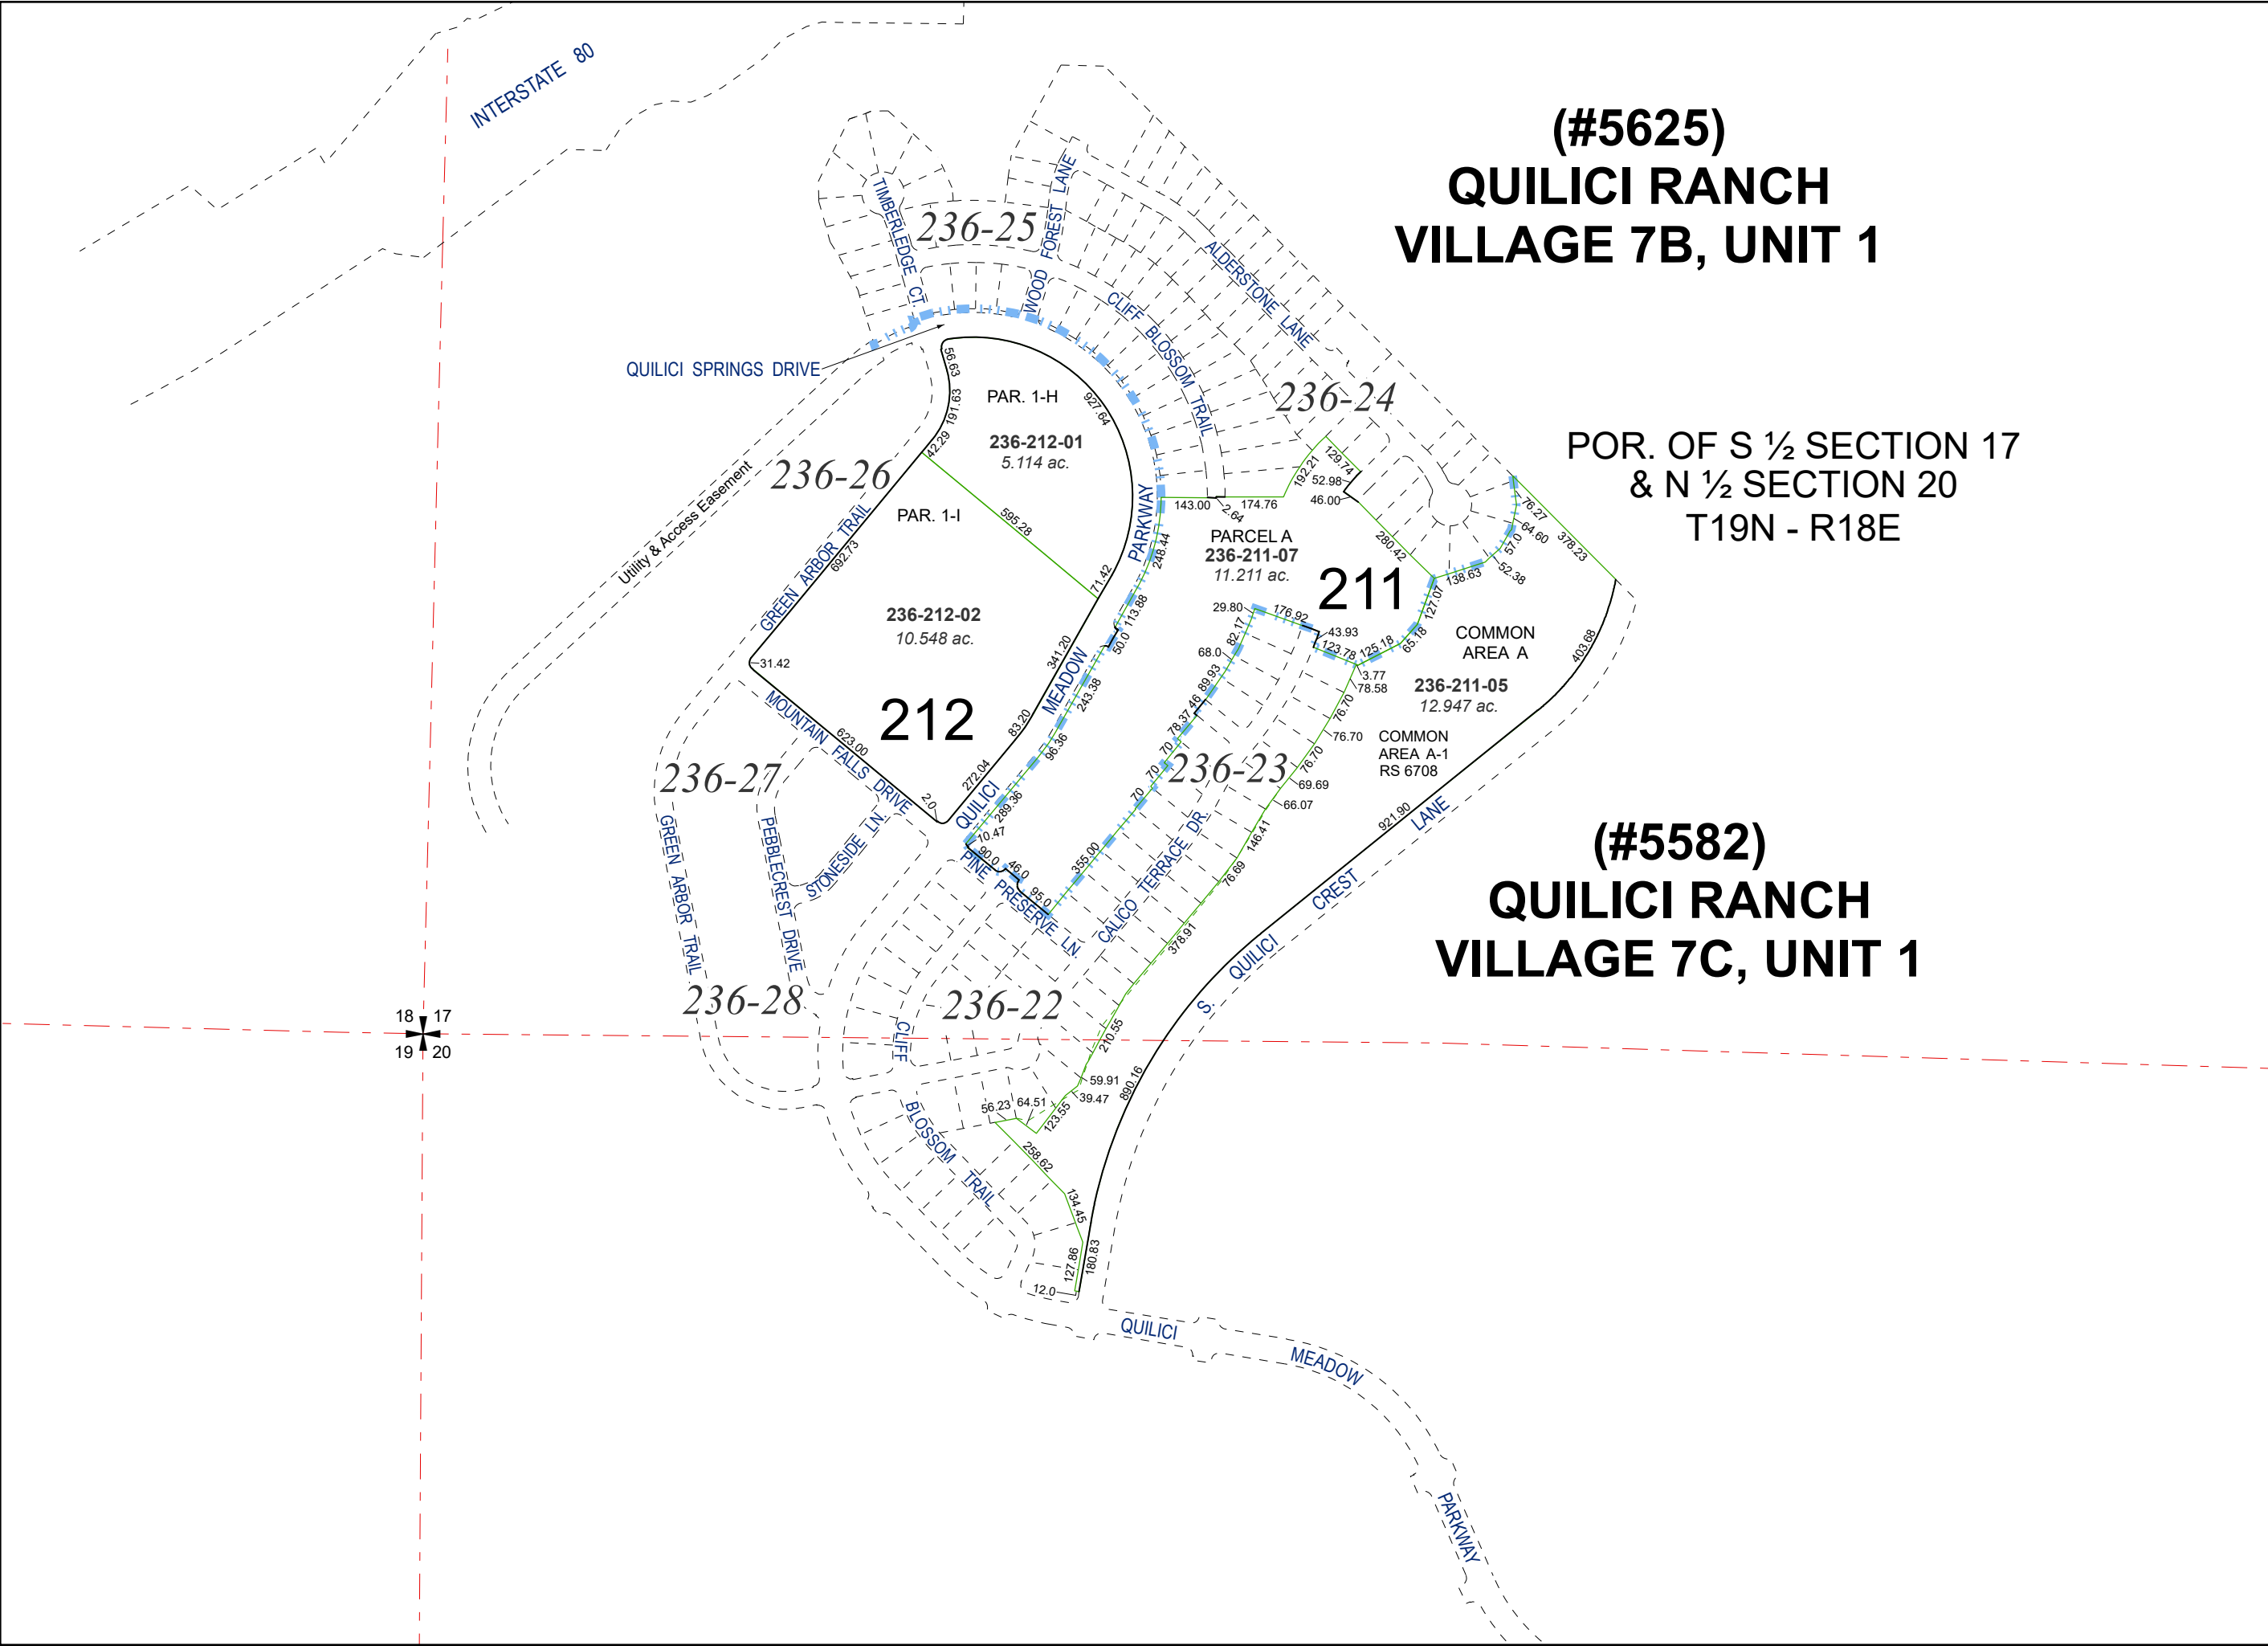

(#5625)
**QUILICI RANCH
VILLAGE 7B, UNIT 1**


POR. OF S ½ SECTION 17
& N ½ SECTION 20
T19N - R18E

(#5582)
**QUILICI RANCH
VILLAGE 7C, UNIT 1**


Assessor's Map Number

236-21

STATE OF NEVADA
**WASHOE COUNTY
ASSESSOR'S OFFICE**
1001 East Ninth Street, Building D
Reno, Nevada 89512
(775) 328-2231

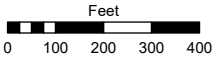

1 inch = 400 feet

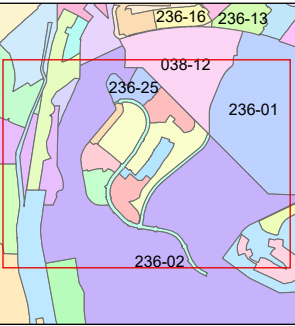

created by: KSB 11/07/2024

updated: MJS 5/8/26 MJS 5/28/26

MJS 6/16/26

area previously shown on map(s):

236-02

NOTE: This map was prepared for the use of the Washoe County Assessor for assessment and illustrative purposes only. It does not represent a survey of the premises. No liability is assumed as to the sufficiency or accuracy of the data delineated hereon.