



238-35

1001 East Ninth Street, Building D
Reno, Nevada 89512
(775) 328-2231

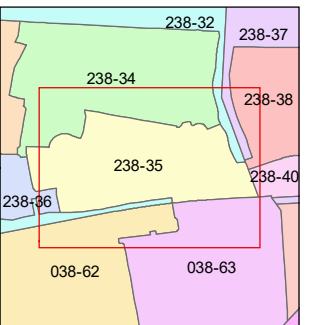

1 inch = 100 feet

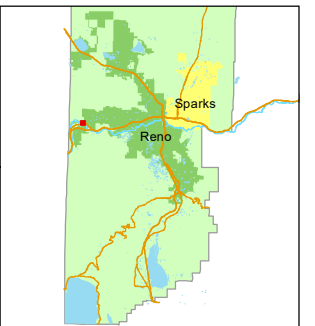


updated: JMO 9/15/17 JRA 12/22/23

038-83

NOTE: This map was prepared for the use of the Washoe County Assessor for assessment and illustrative purposes only. It does not represent a survey of the premises. No liability is assumed as to the sufficiency or accuracy of the data delineated hereon.

POR. OF THE SE ¼ SECTION 8
AND POR. OF SW ¼ SECTION 9
T19N - R18E

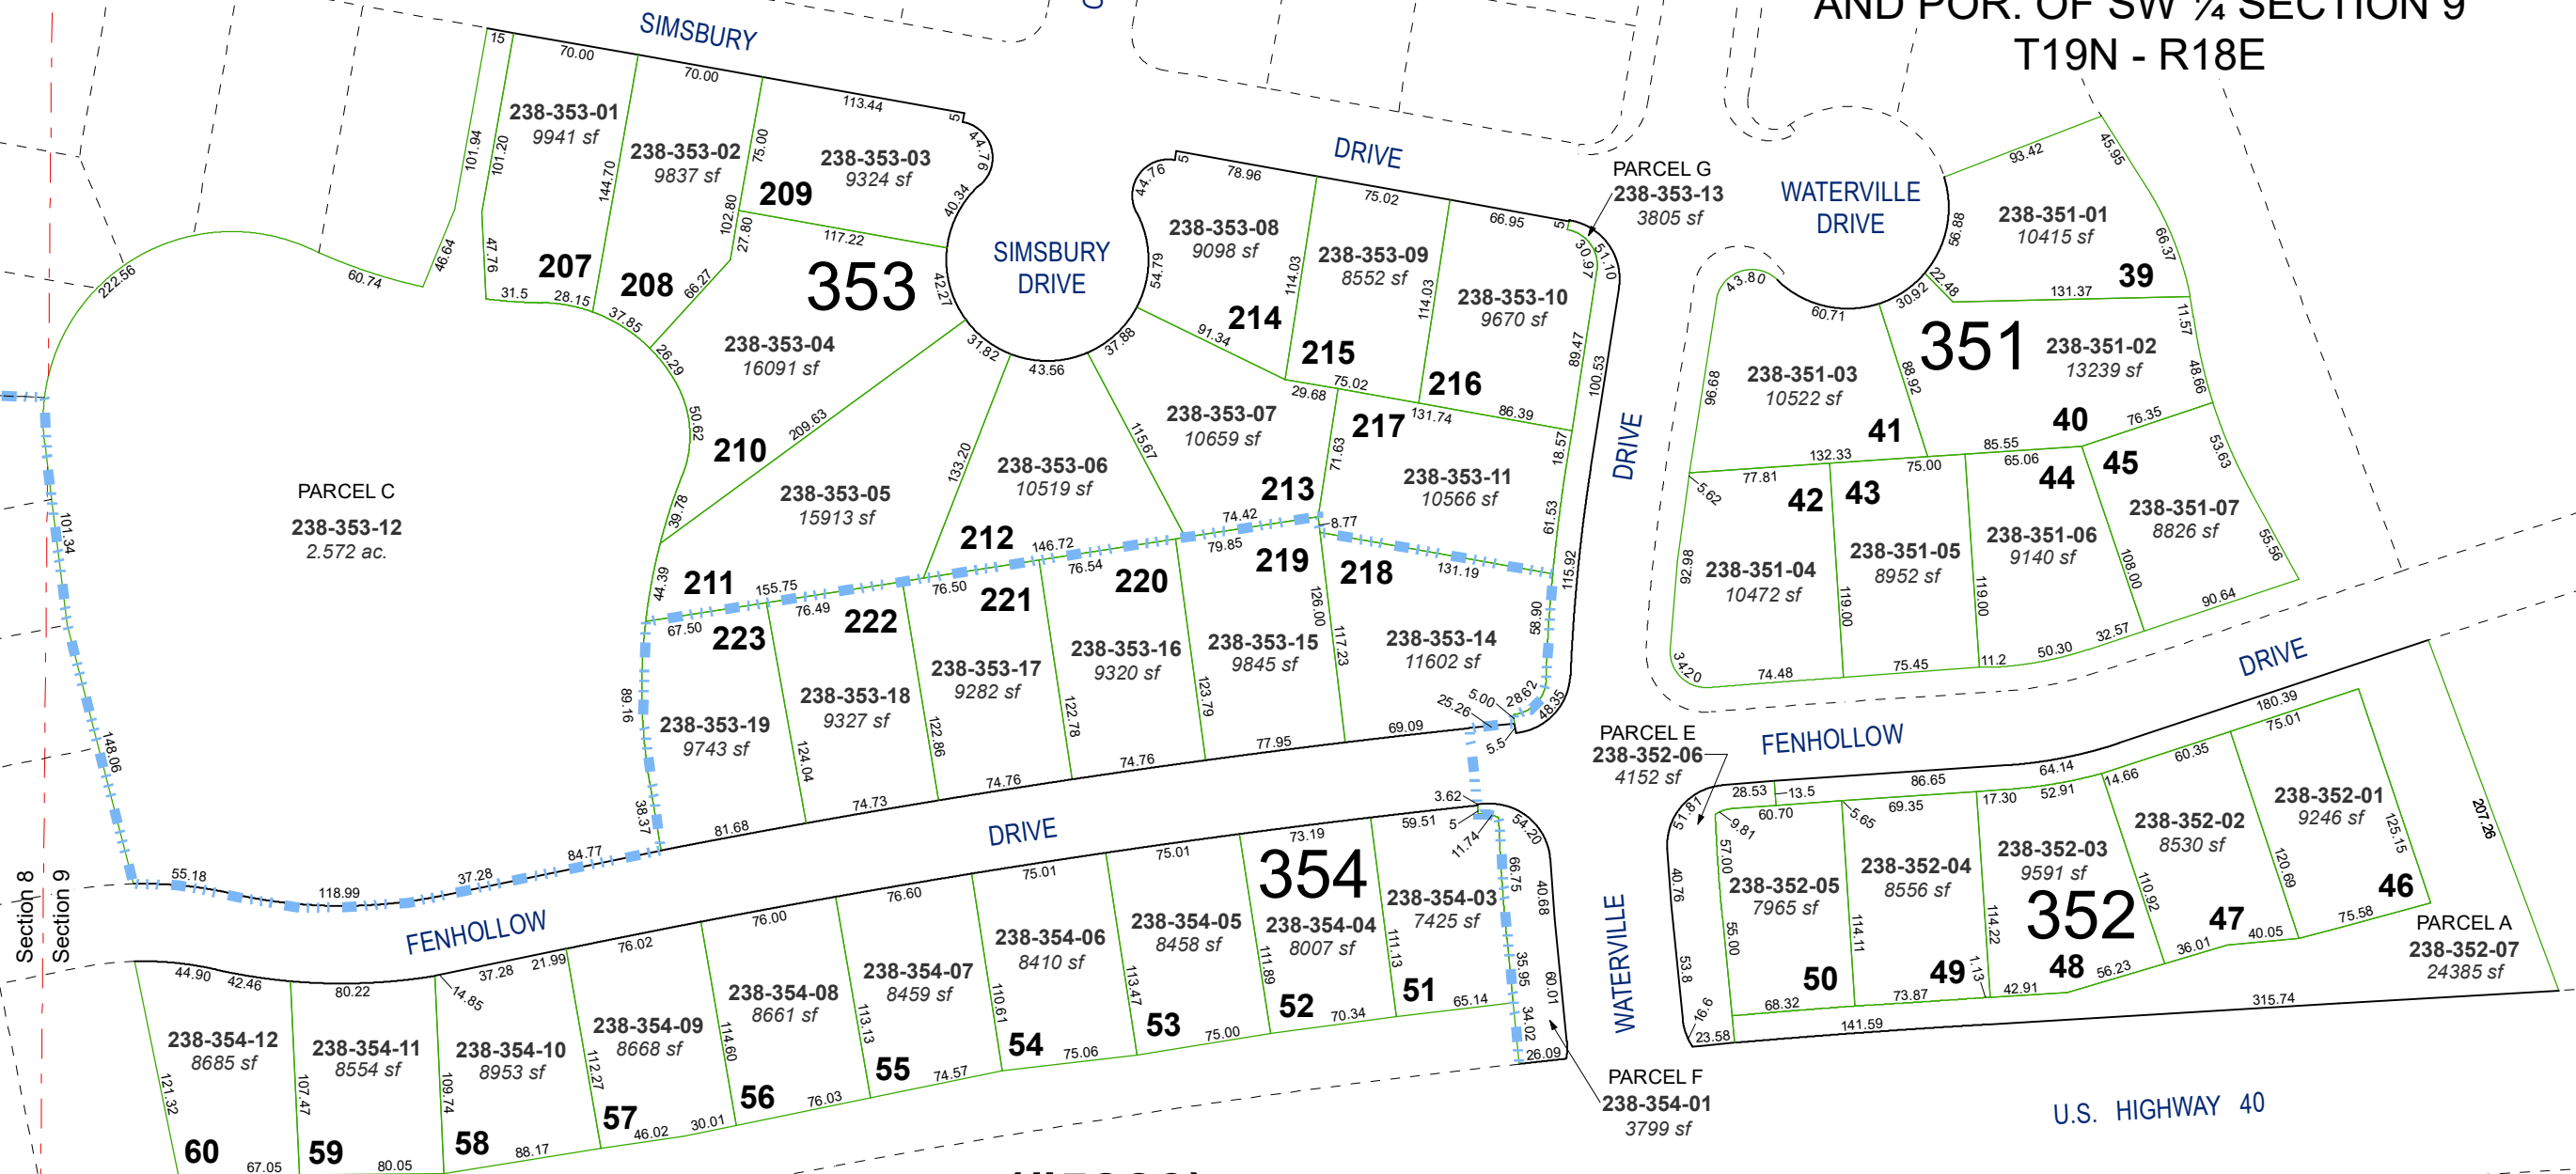

POR. OF THE SE ¼ SECTION 8
AND POR. OF SW ¼ SECTION 9
T19N - R18E

NOTE:
PARCELS A, B, C, E ,F ,G ,AND H
ARE COMMON ELEMENT AREAS,
AS DEFINED IN THE DECLARATION
OF THE CC & R DOCUMENT