


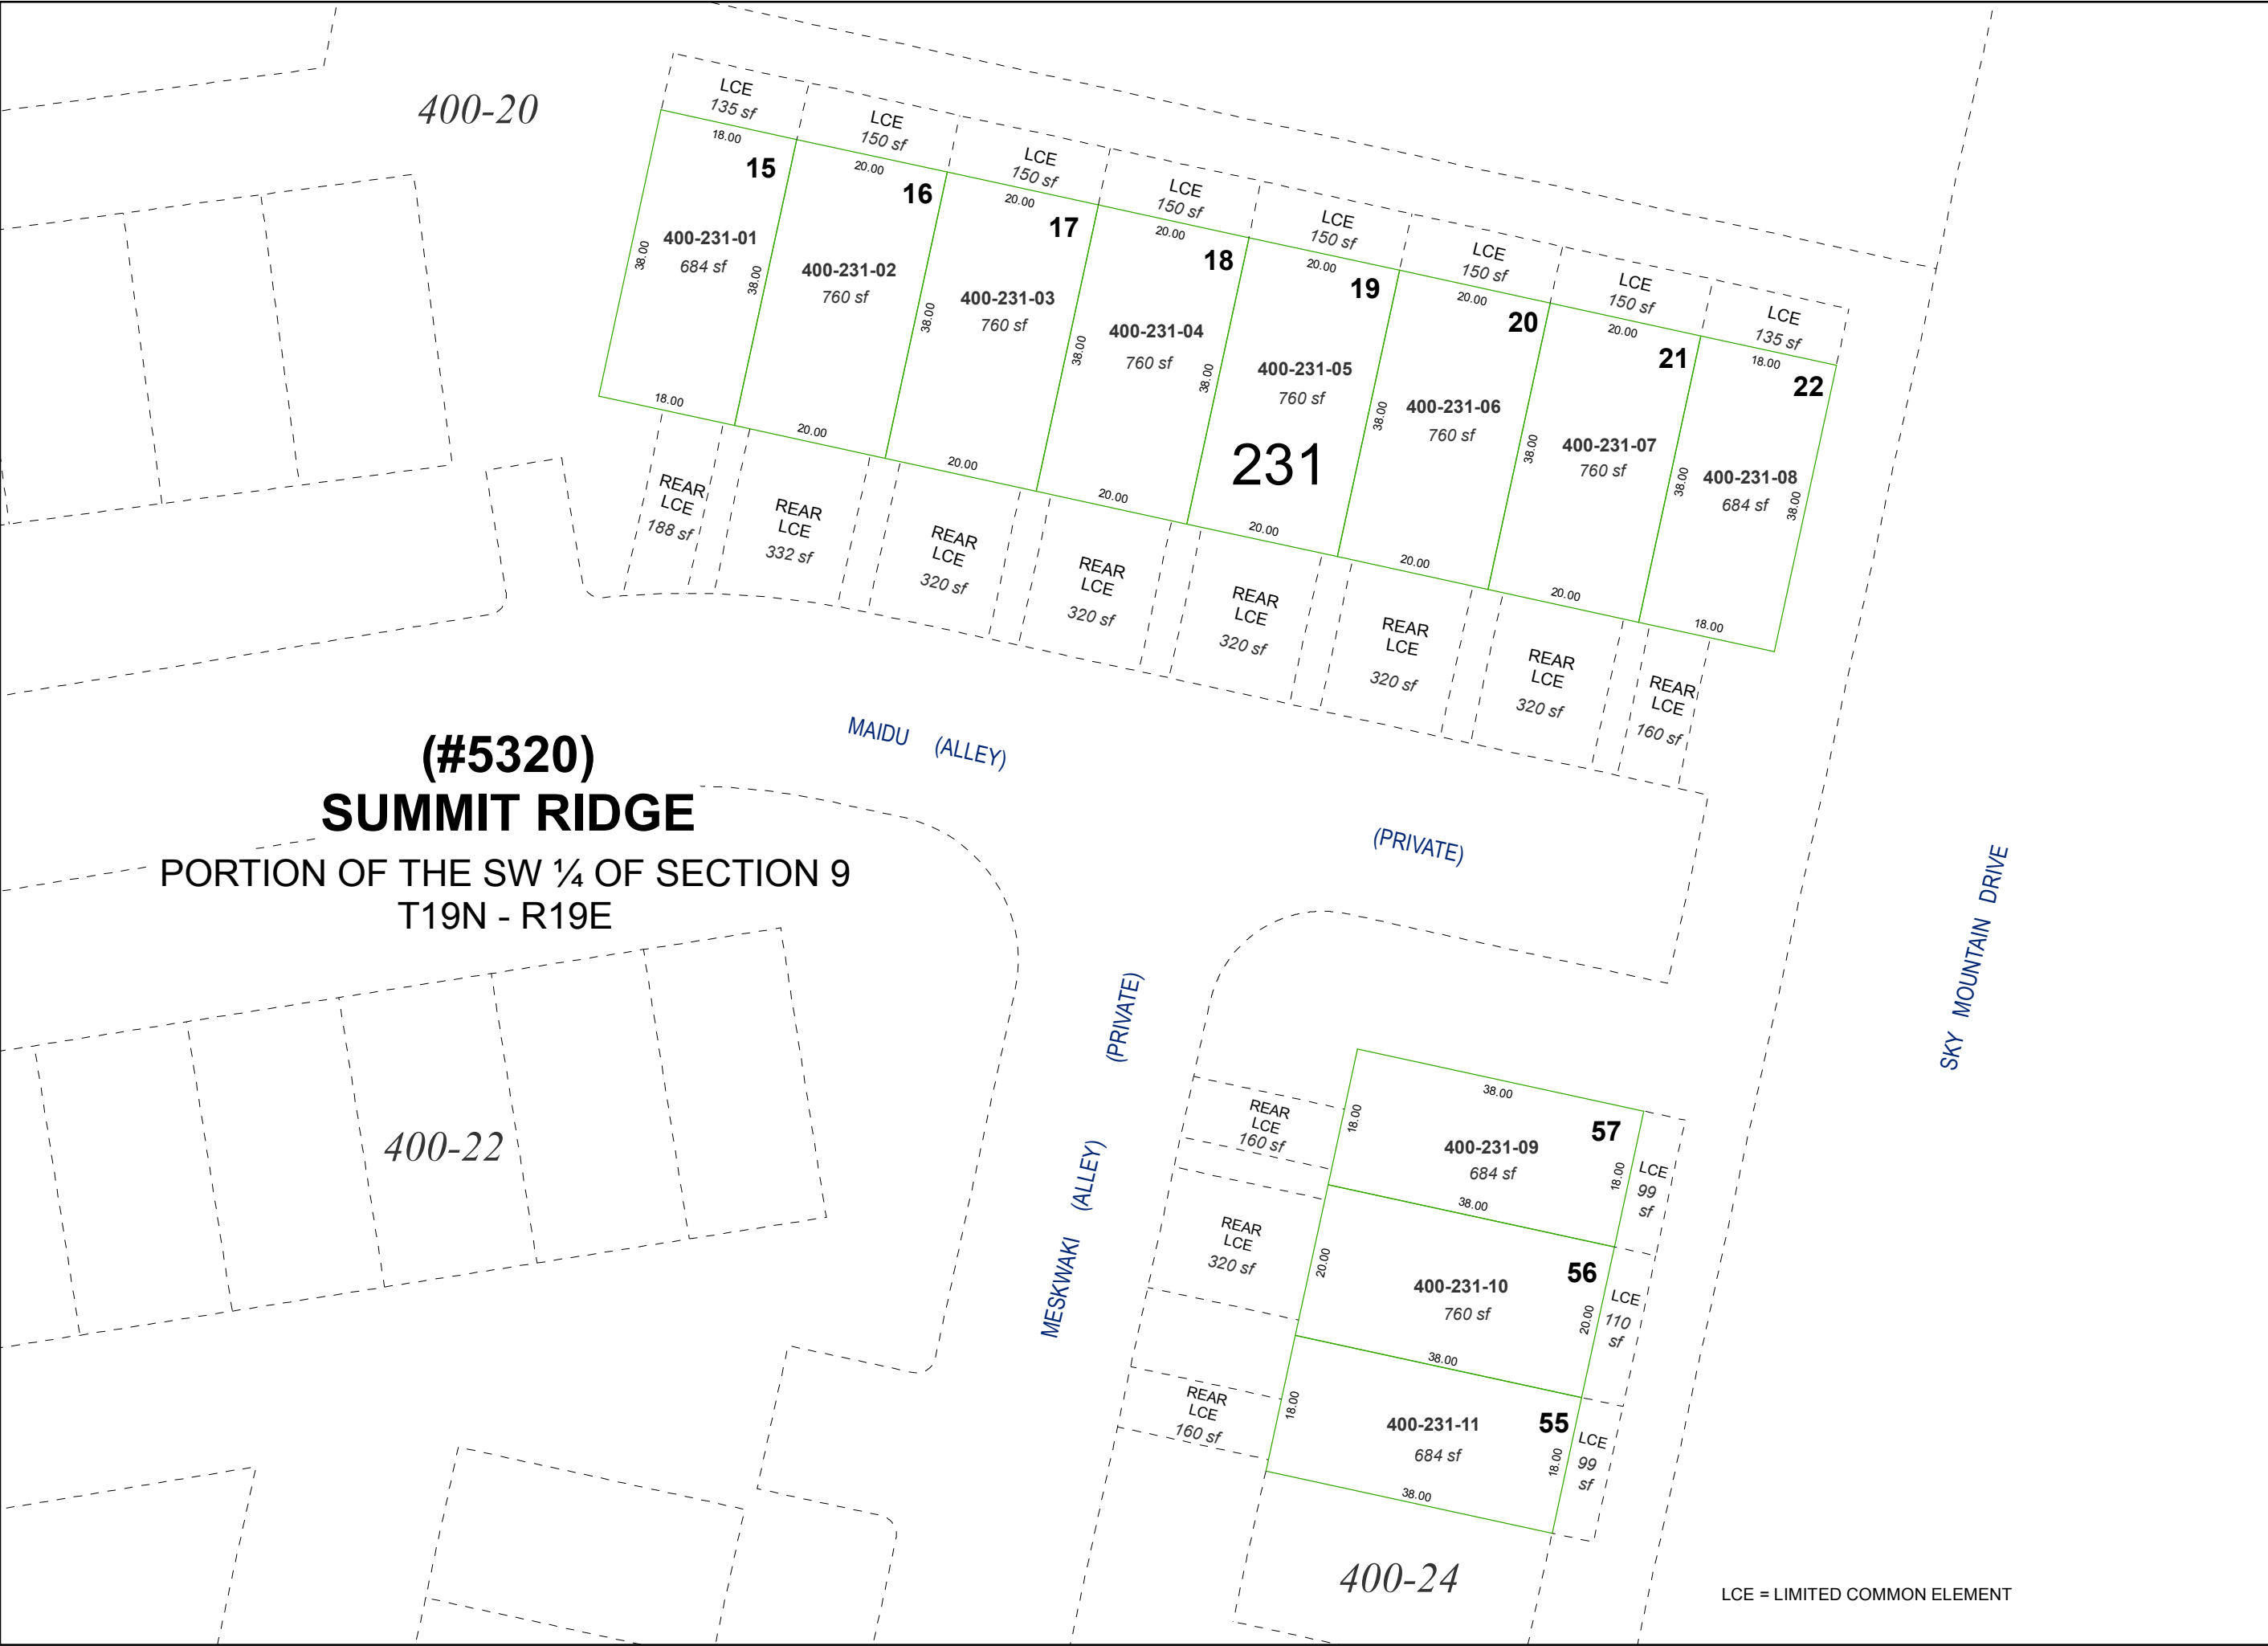

**(#5320)
SUMMIT RIDGE**

PORTION OF THE SW ¼ OF SECTION 9
T19N - R19E

Assessor's Map Number
400-23

STATE OF NEVADA
WASHOE COUNTY
ASSESSOR'S OFFICE
1001 East Ninth Street, Building D
Reno, Nevada 89512
(775) 328-2231

Feet
0 5 10 15 20

1 inch = 20 feet

created by: JKF 05/03/2019
updated: _____

area previously shown on map(s):
400-02

NOTE: This map was prepared for the use of the Washoe County Assessor for assessment and illustrative purposes only. It does not represent a survey of the premises. No liability is assumed as to the sufficiency or accuracy of the data delineated hereon.

LCE = LIMITED COMMON ELEMENT