

WHITEWOOD DR

GENO MARTINI PARKWAY

VISTA BOULEVARD

PALERMO DRIVE (PRIVATE)


MERITAGE DRIVE

AVELLA DRIVE (PRIVATE)

COSENZA DRIVE

SECTION 35 T20N - R20E

SECTION 2 T19N - R20E

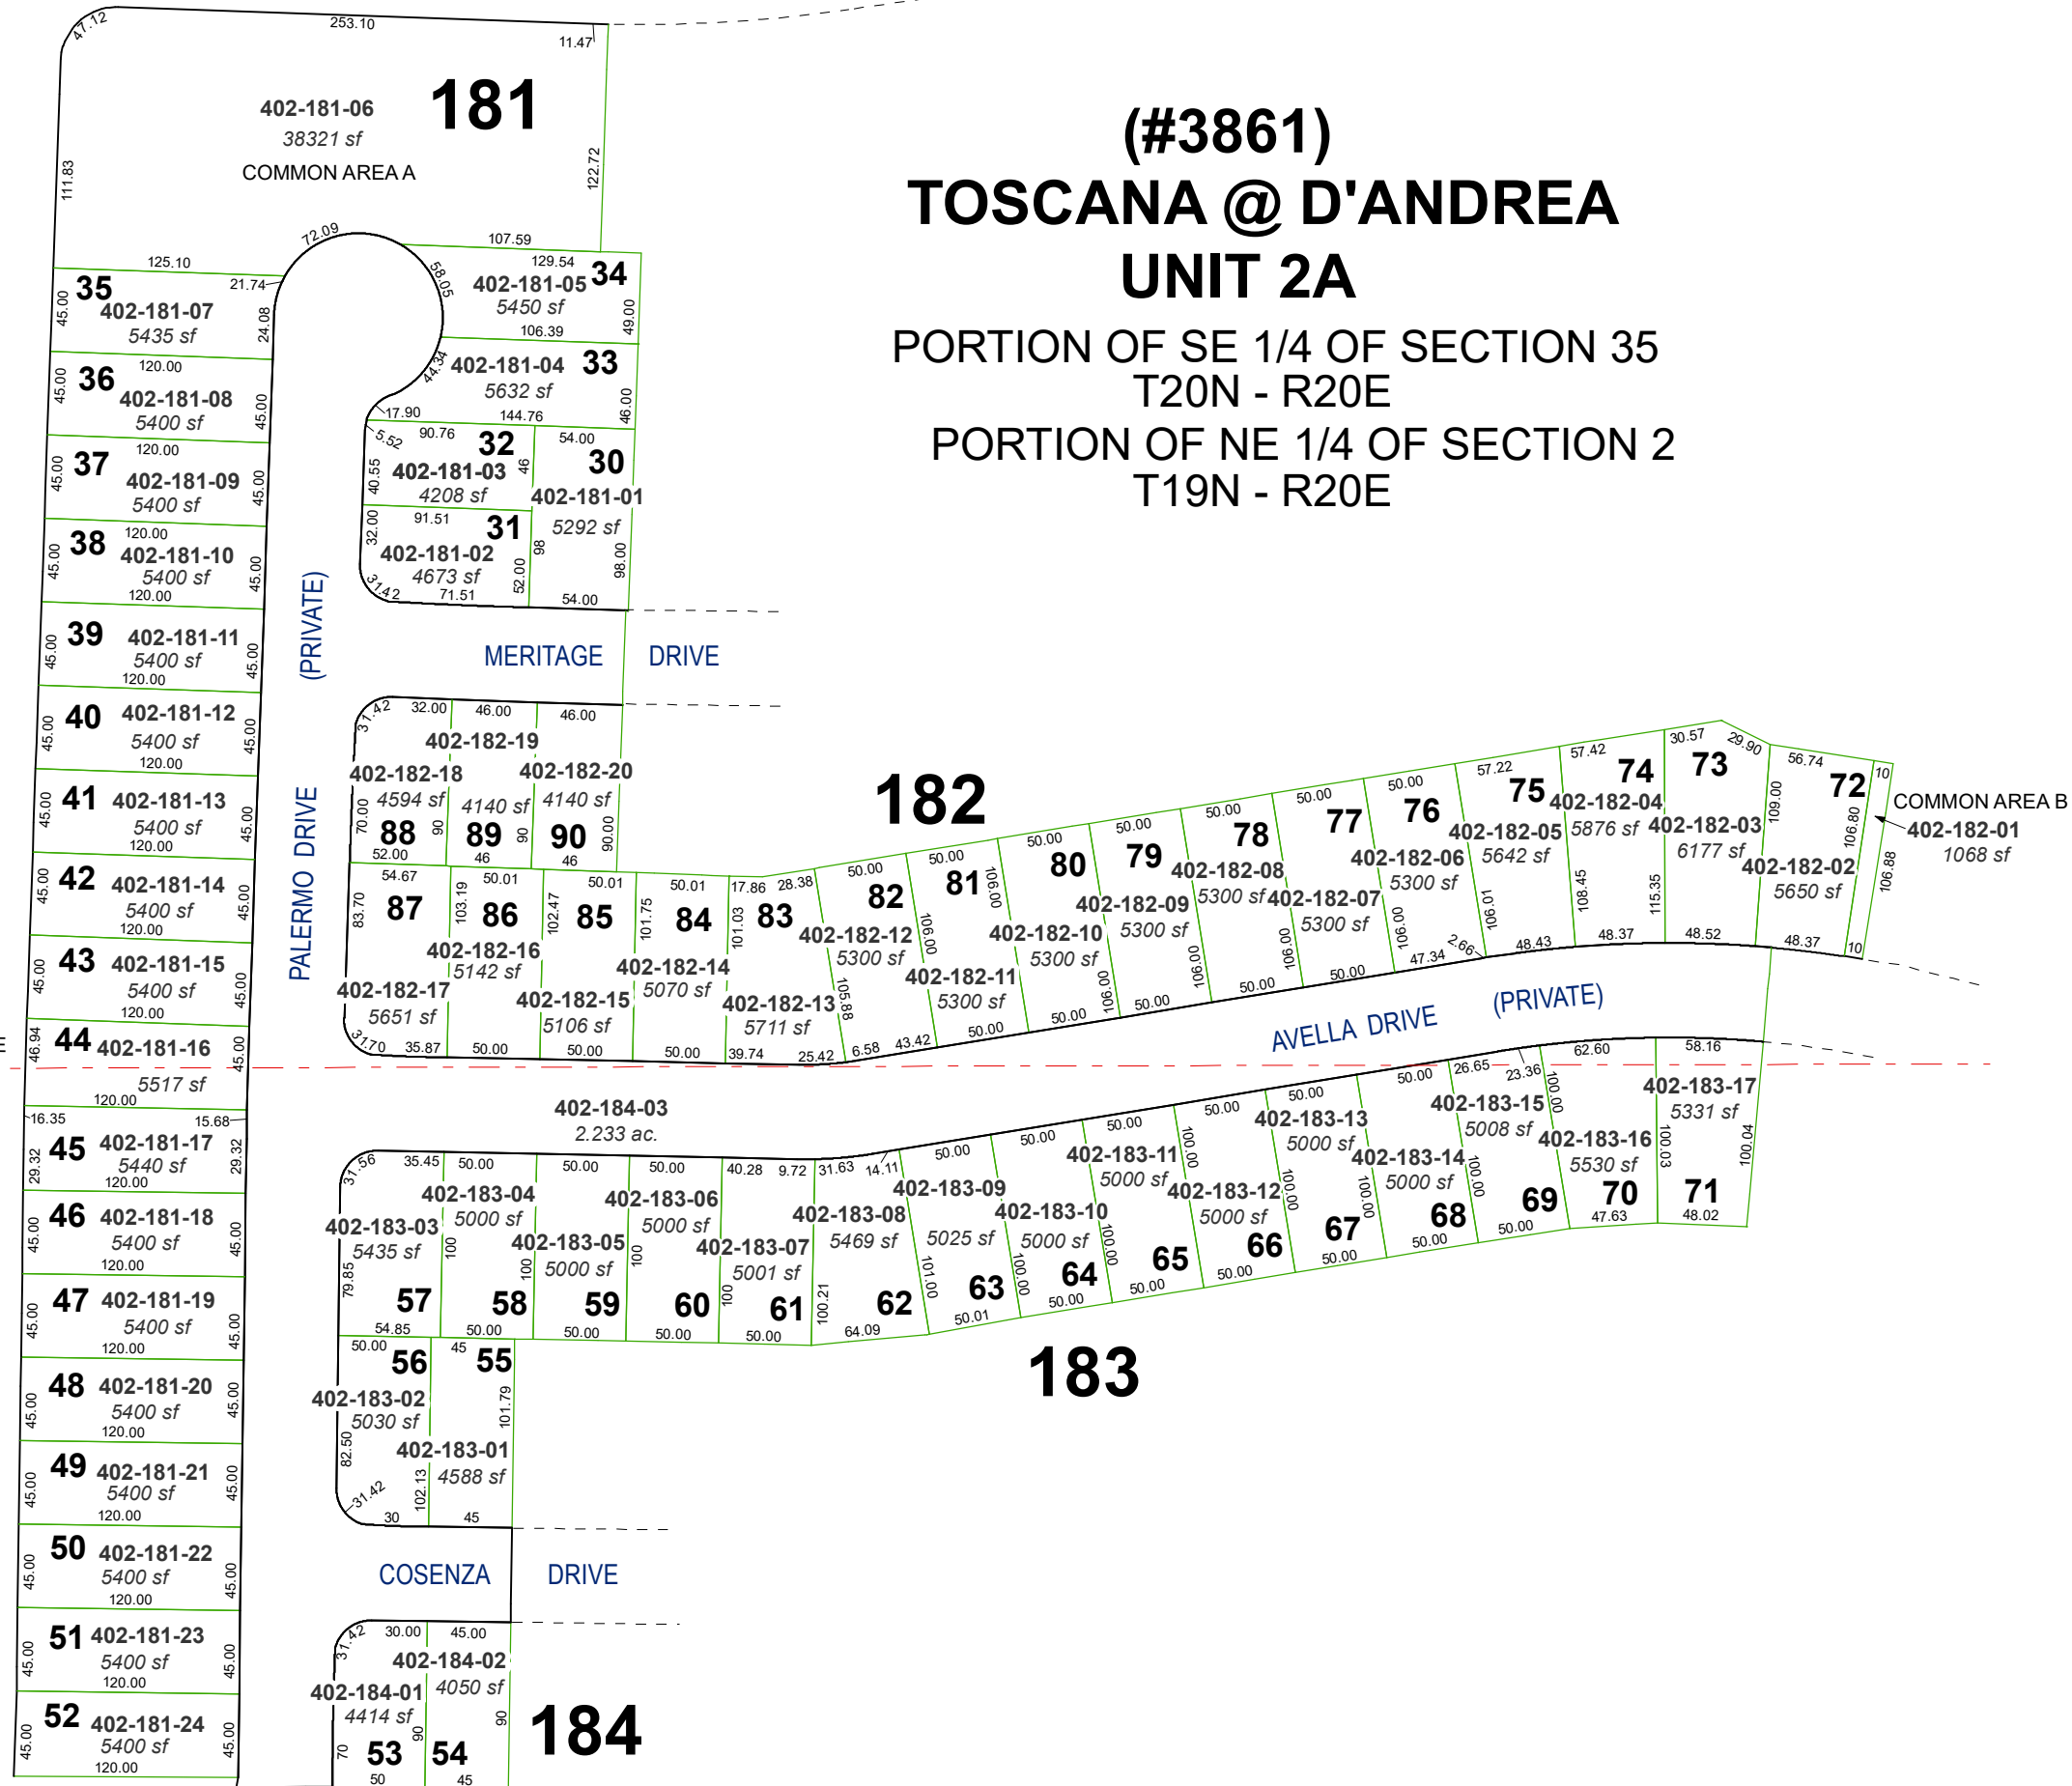

Assessor's Map Number



402-18

STATE OF NEVADA
WASHOE COUNTY
ASSESSOR'S OFFICE
1001 East Ninth Street, Building D
Reno, Nevada 89512
(775) 328-2231



Feet
0 25 50 75 100

1 inch = 100 feet

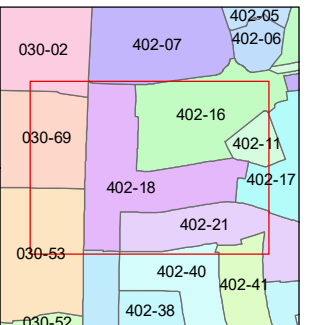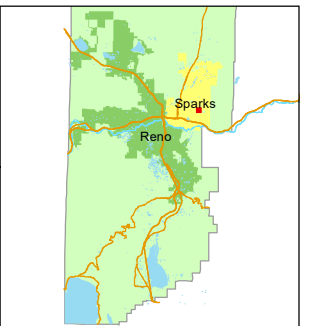

created by: DSR 01/26/2012

updated: SR 01/24/20

area previously shown on map(s):

402-11

NOTE: This map was prepared for the use of the Washoe County Assessor for assessment and illustrative purposes only. It does not represent a survey of the premises. No liability is assumed as to the sufficiency or accuracy of the data delineated hereon.