

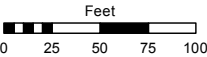


STATE OF NEVADA
WASHOE COUNTY
ASSESSOR'S OFFICE
Joshua G. Wilson, Assessor

1001 East Ninth Street
Building D
Reno, Nevada 89512
(775) 328-2231

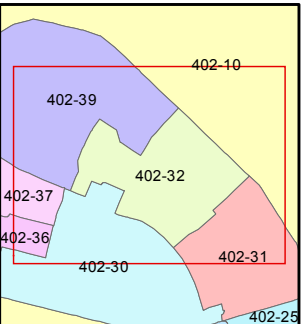

1 inch = 100 feet

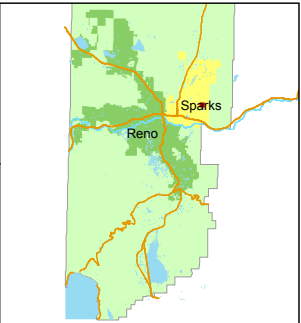

created by: DSR 10/19/11

last updated: _____

area previously shown on map(s)

402-10

NOTE: This map was prepared for the use of the Washoe County Assessor for assessment and illustrative purposes only. It does not represent a survey of the premises. No liability is assumed as to the sufficiency or accuracy of the data delineated hereon.


(#4007)

FIRENZE @ D'ANDREA SUBDIVISION

PHASE 2

A PLANNED DEVELOPMENT

PORTION W 1/2 OF SEC. 36
T20N - R20E

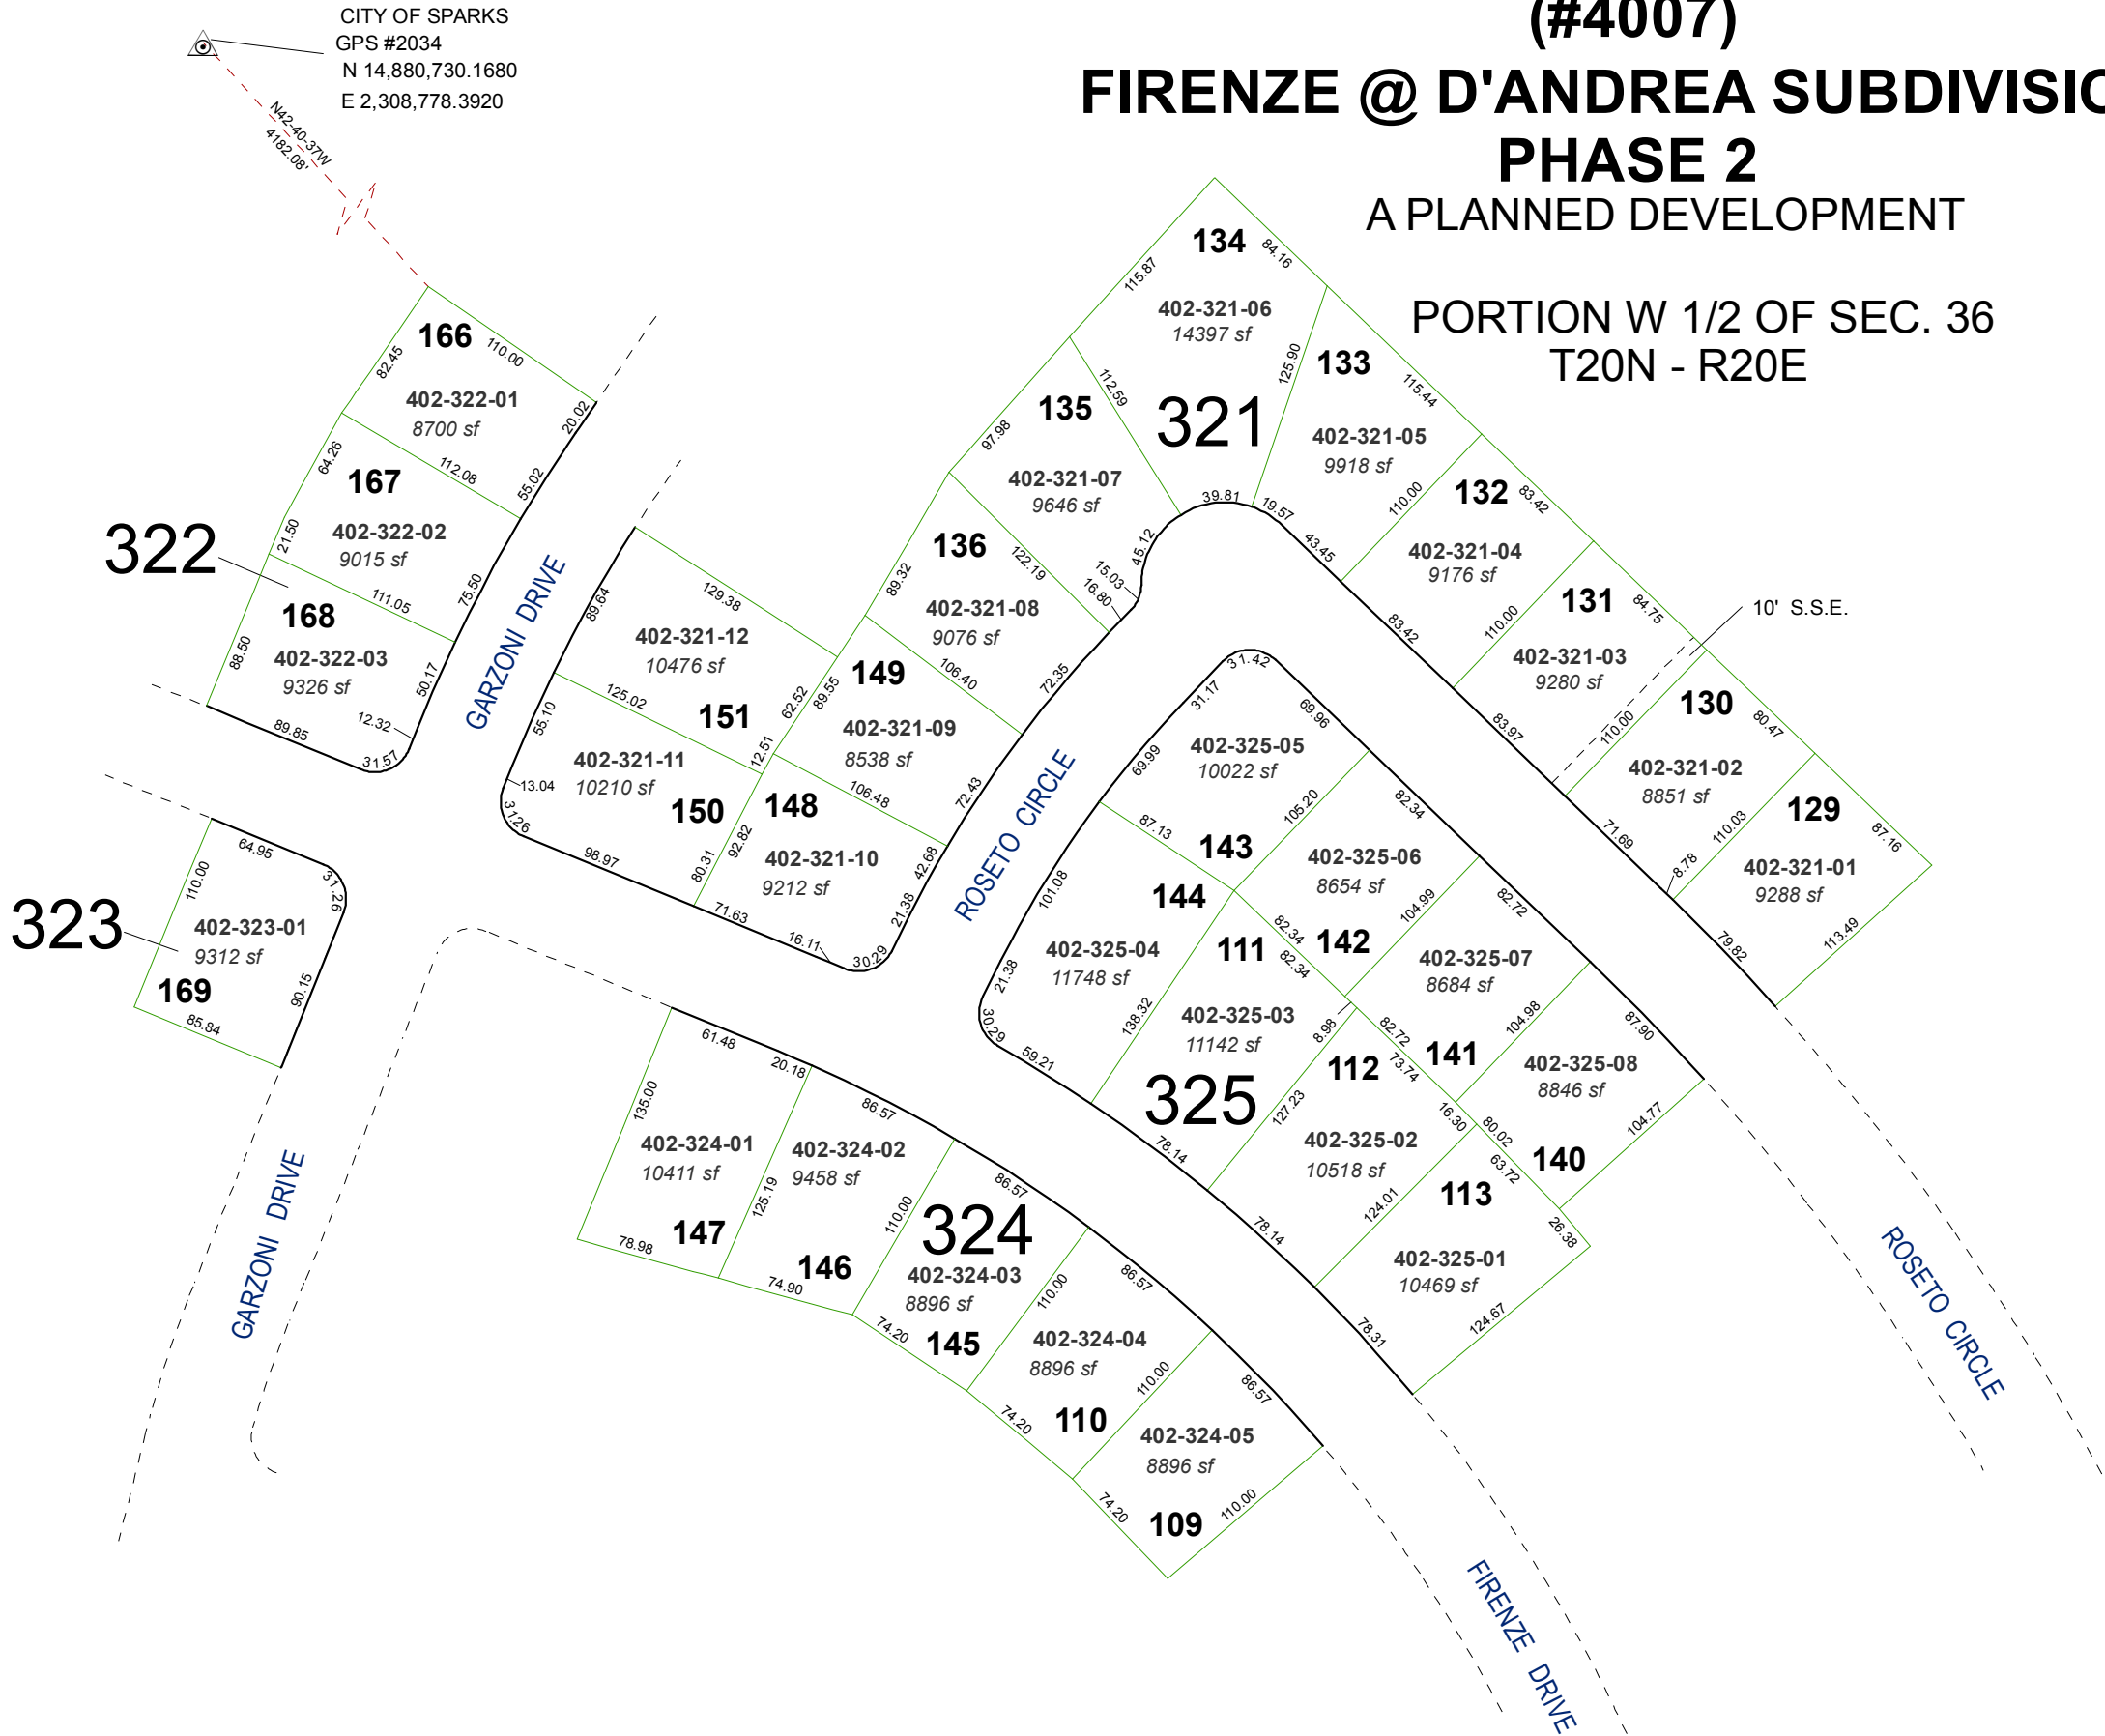

CITY OF SPARKS
GPS #2034
N 14,880,730.1680
E 2,308,778.3920