



(#4253)
TOSCANA @ D'ANDREA
UNITS 7A, 7B & 7C SUBDIVISIONS
PORTION OF NE 1/4 OF SECTION 2, T19N - R20E
AND PORTION OF SE 1/4 OF SECTION 35, T20N - R20E
UNIT 7C

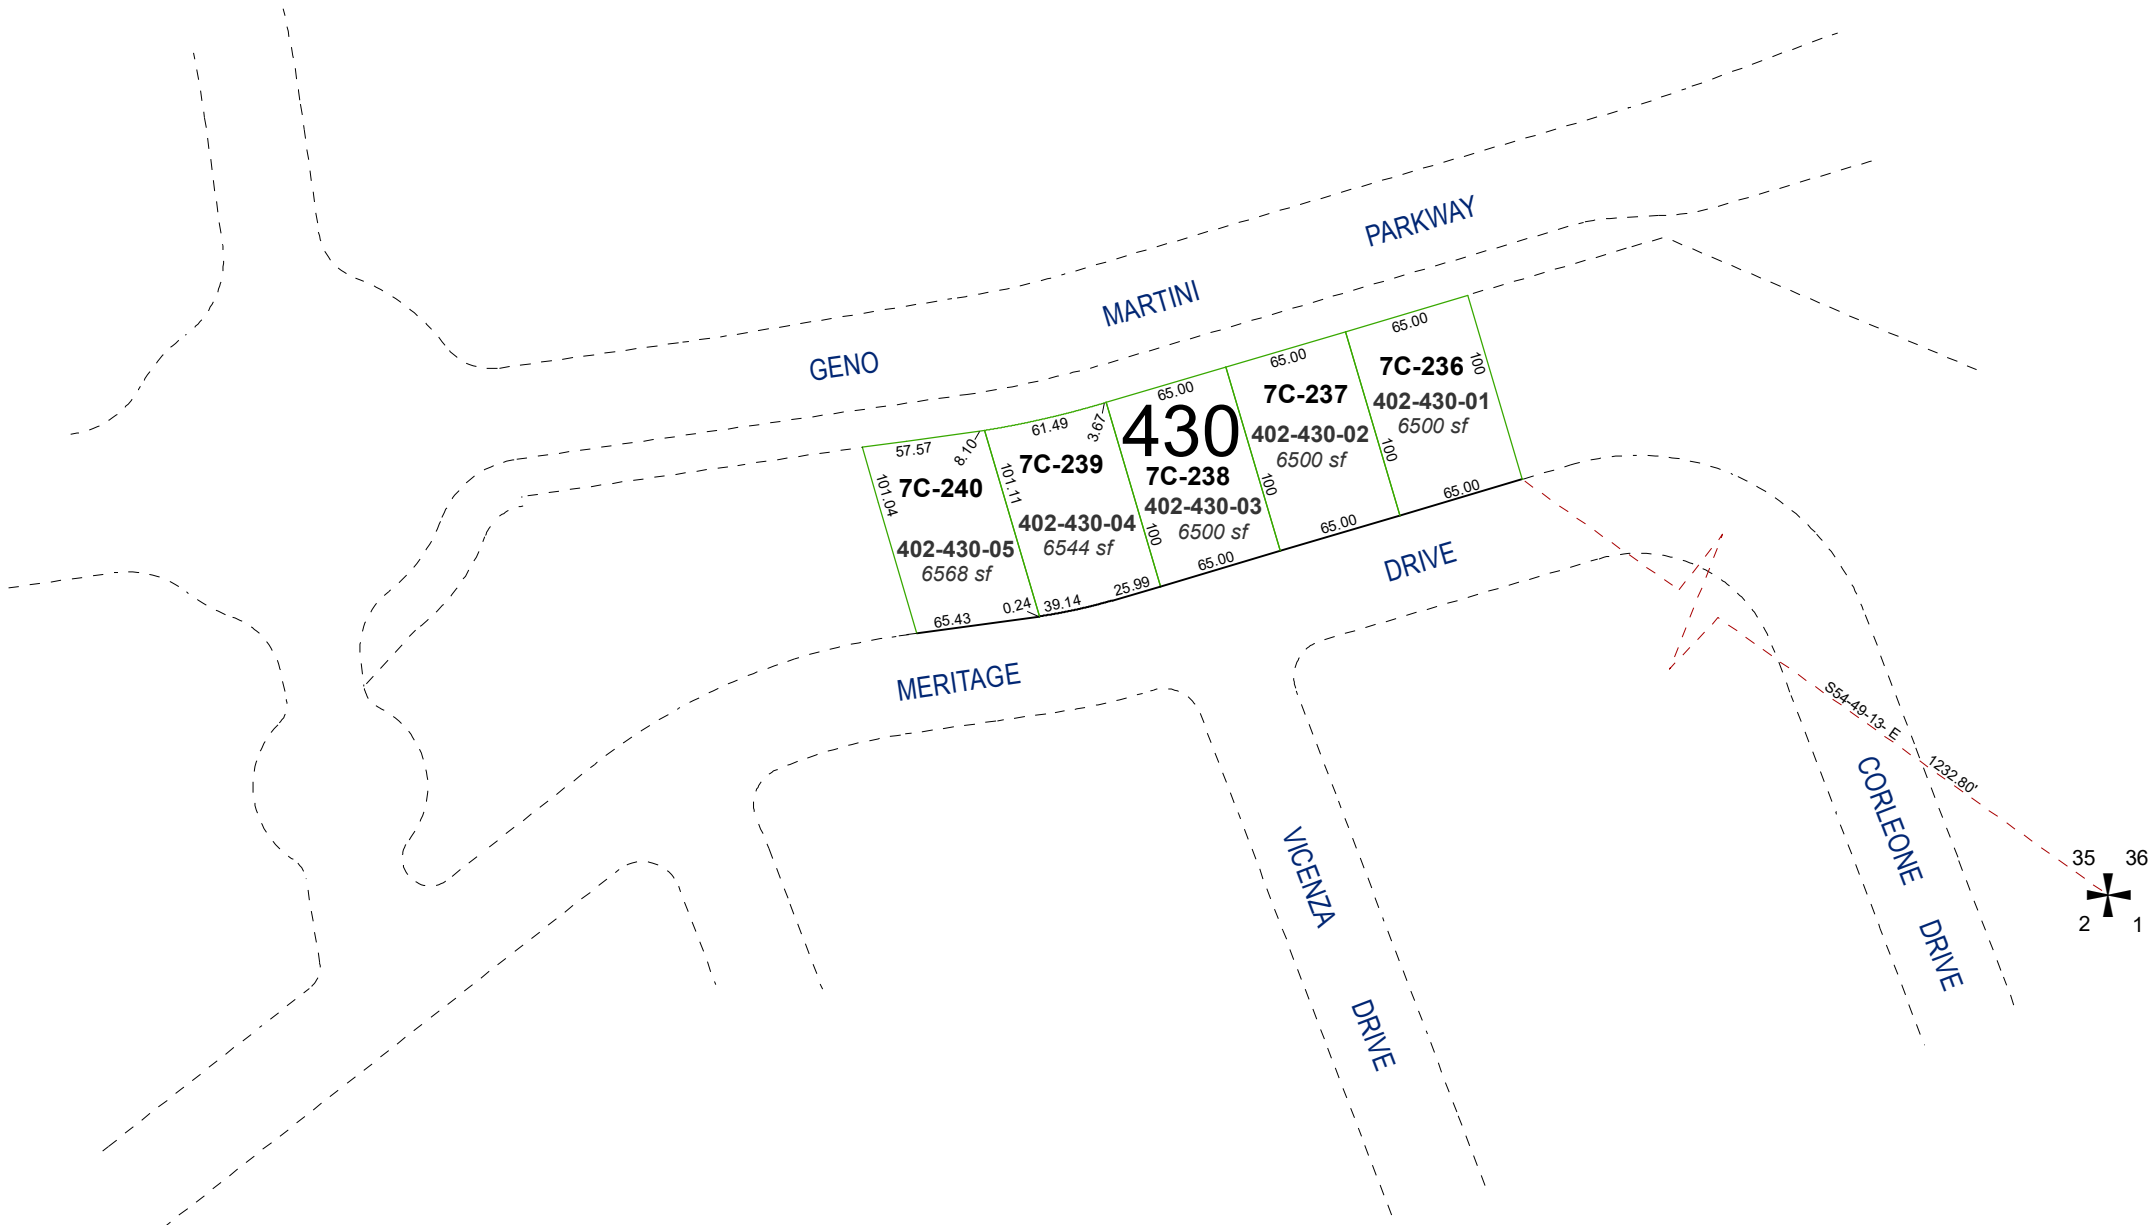



Assessor's Map Number

402-43

STATE OF NEVADA
WASHOE COUNTY
ASSESSOR'S OFFICE
1001 East Ninth Street, Building D
Reno, Nevada 89512
(775) 328-2231

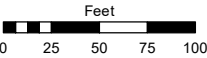

1 inch = 100 feet

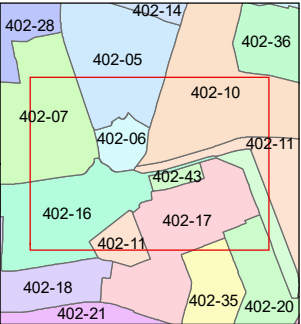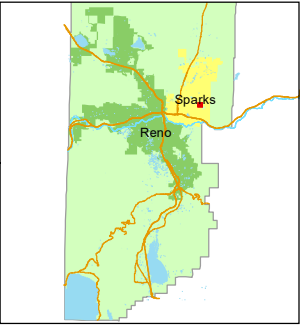

created by: DSR 10/19/11

updated: SR 01/27/20

area previously shown on map(s):

402-11

NOTE: This map was prepared for the use of the Washoe County Assessor for assessment and illustrative purposes only. It does not represent a survey of the premises. No liability is assumed as to the sufficiency or accuracy of the data delineated hereon.