


(#4726)
CARRERA @ D'ANDREA SUBDIVISION
A PLANNED DEVELOPMENT

PORTION OF NE 1/4 OF SEC. 35 &
PORTION OF NW 1/4 OF SEC. 36
T20N - R20E

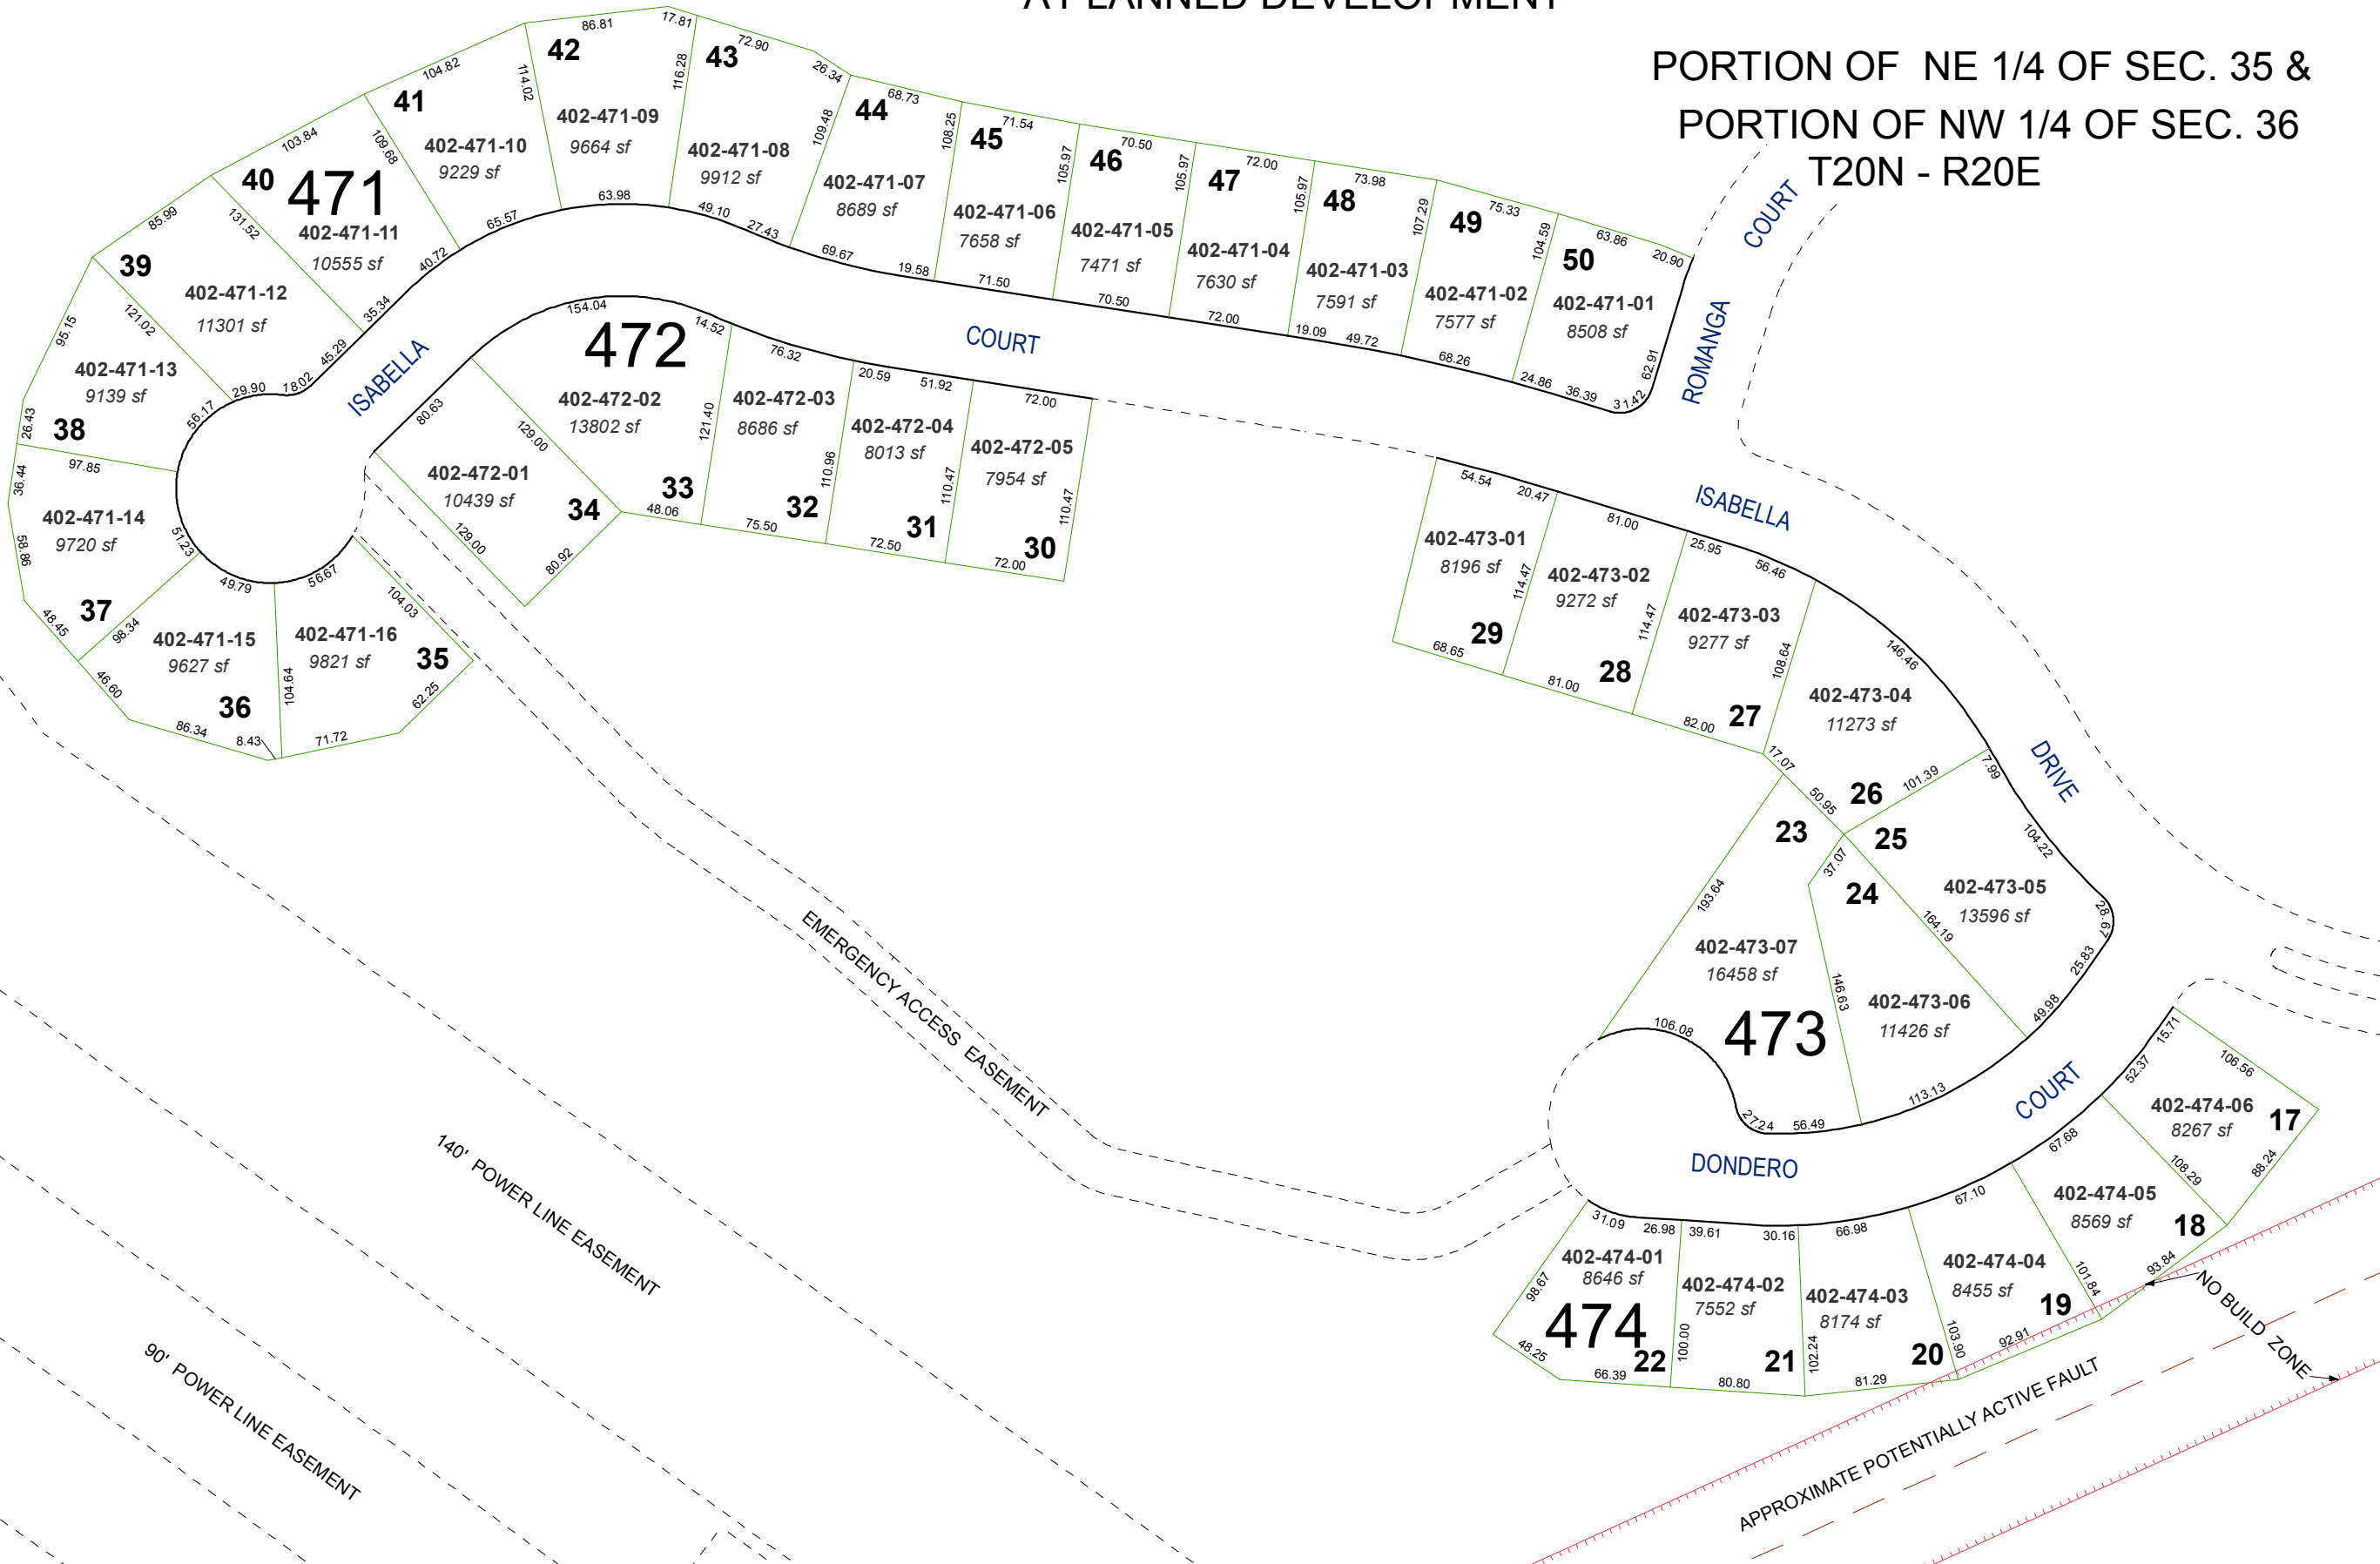


Assessor's Map Number



402-47

STATE OF NEVADA
WASHOE COUNTY
ASSESSOR'S OFFICE
Joshua G. Wilson, Assessor

1001 East Ninth Street
Building D
Reno, Nevada 89512
(775) 328-2231

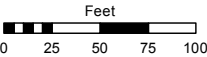

1 inch = 100 feet

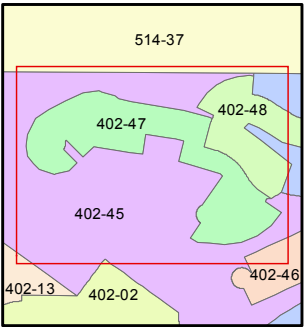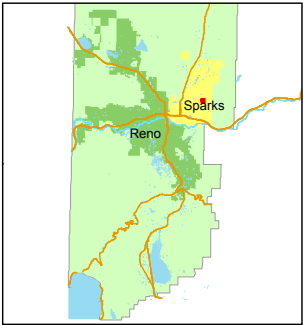

created by: DSR 1/11/2012

last updated: _____

area previously shown on map(s)

402-10

NOTE: This map was prepared for the use of the Washoe County Assessor for assessment and illustrative purposes only. It does not represent a survey of the premises. No liability is assumed as to the sufficiency or accuracy of the data delineated hereon.