

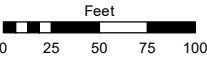


STATE OF NEVADA
WASHOE COUNTY
ASSESSOR'S OFFICE

1001 East Ninth Street, Building D
Reno, Nevada 89512
(775) 328-2231

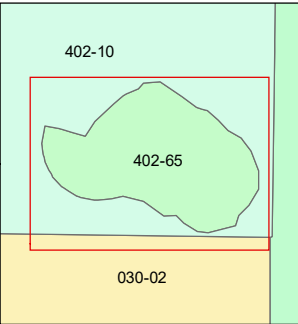

1 inch = 100 feet

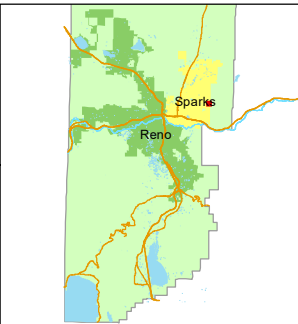


created by: SR 06/19/2017

updated: SR 09/11/20

area previously shown on map(s):

402-10

NOTE: This map was prepared for the use of the Washoe County Assessor for assessment and illustrative purposes only. It does not represent a survey of the premises. No liability is assumed as to the sufficiency or accuracy of the data delineated hereon.

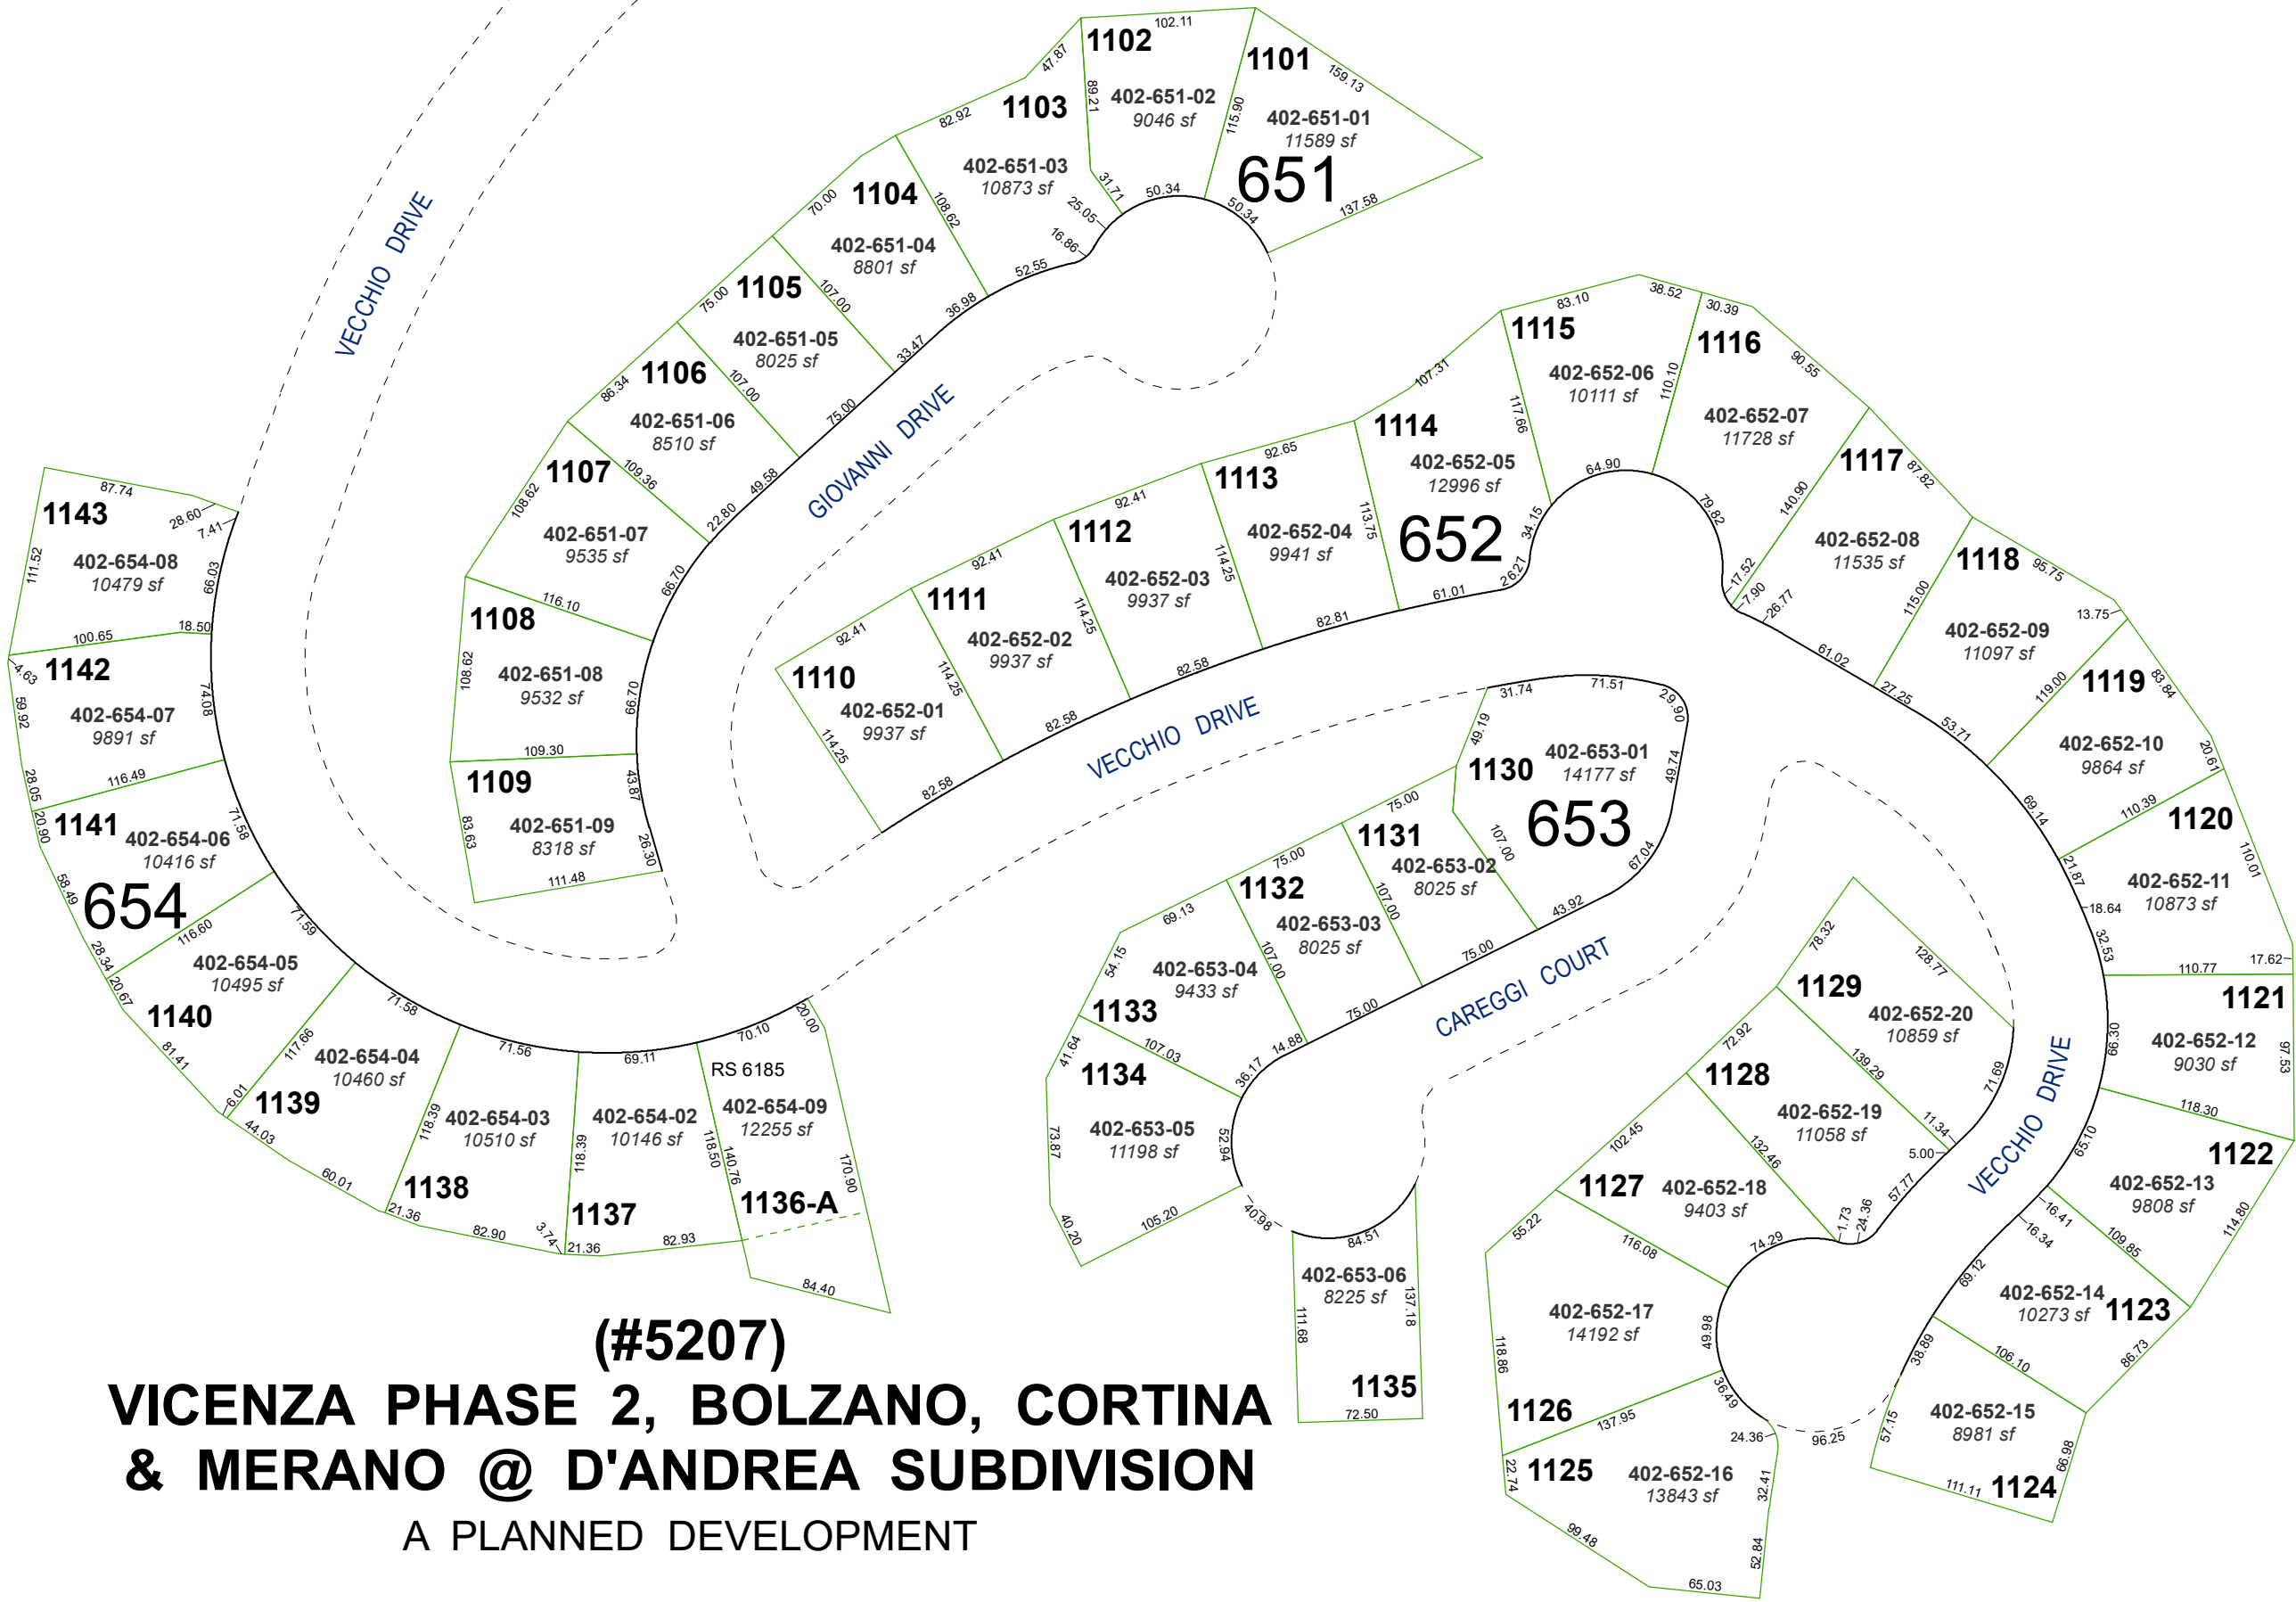

(#5207)
VICENZA PHASE 2, BOLZANO, CORTINA
& MERANO @ D'ANDREA SUBDIVISION
A PLANNED DEVELOPMENT

PORTION OF N½ & SW¼ SECTION 36
T20N - R20E