



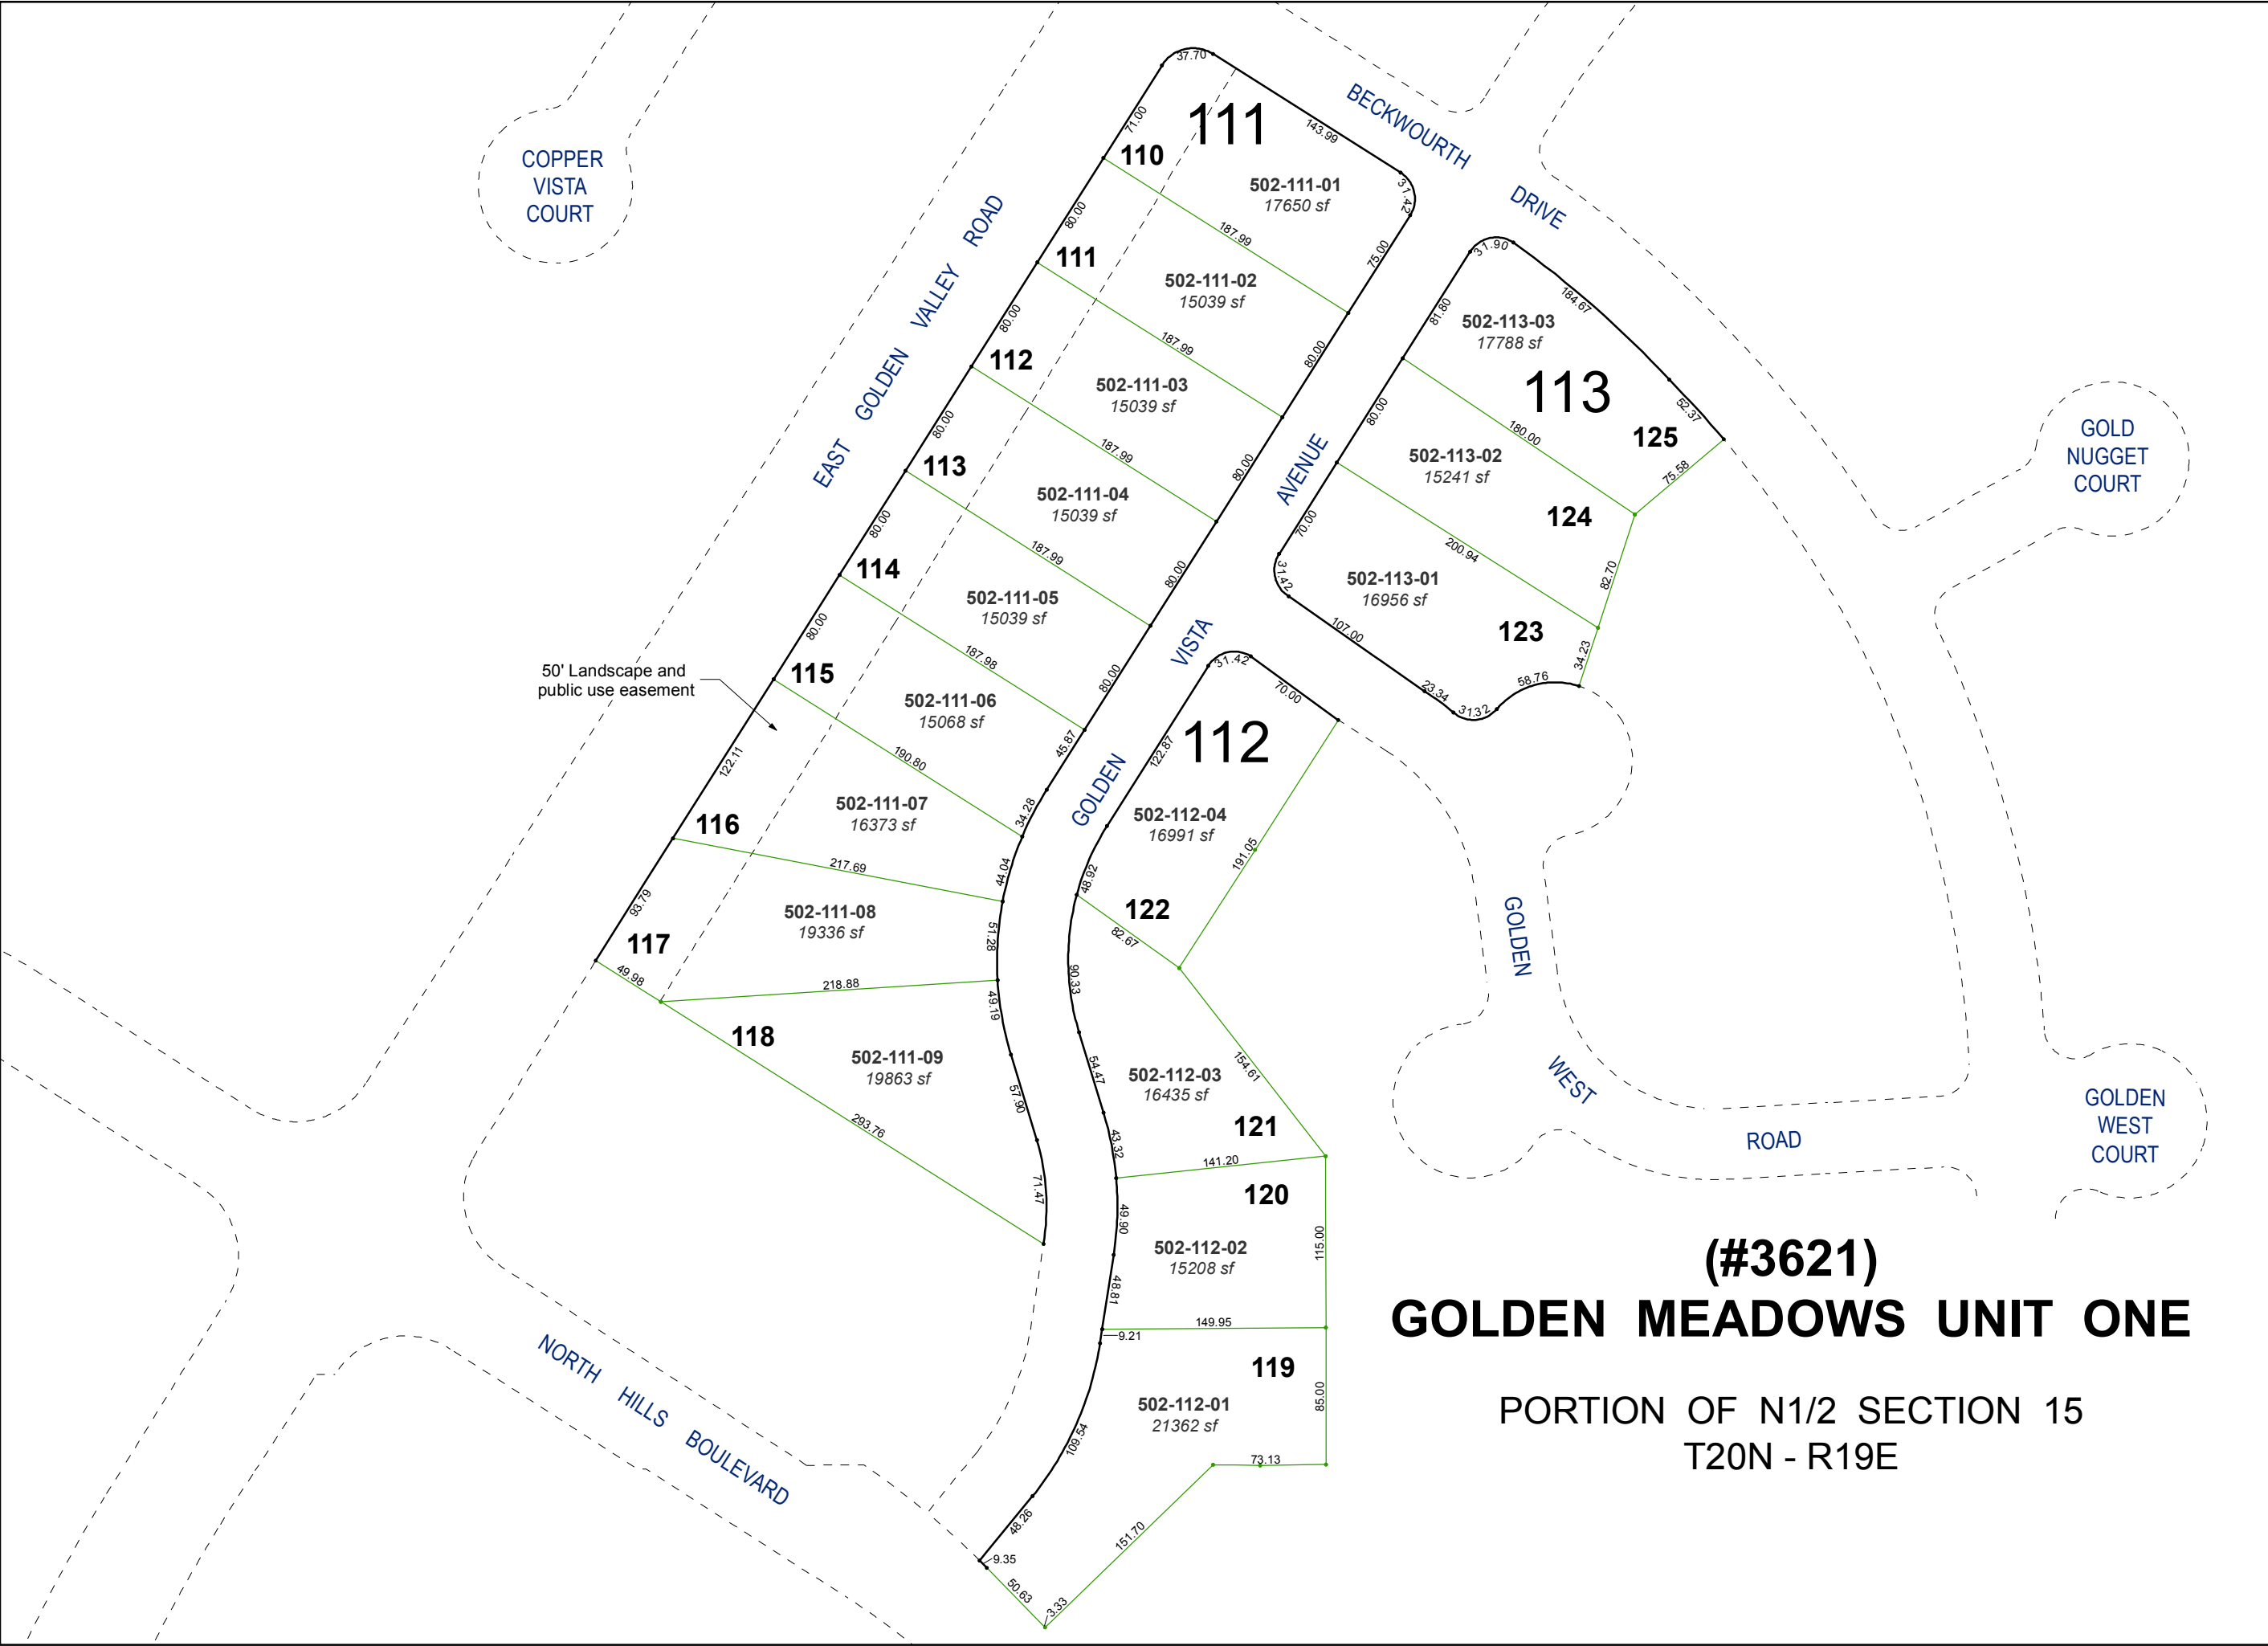



**(#3621)**  
**GOLDEN MEADOWS UNIT ONE**  
PORTION OF N1/2 SECTION 15  
T20N - R19E

Assessor's Map Number  
**502-11**

STATE OF NEVADA  
**WASHOE COUNTY**  
**ASSESSOR'S OFFICE**  
Michael E. Clark, Assessor  
1001 East Ninth Street  
Building D  
Reno, Nevada 89512  
(775) 328-2231

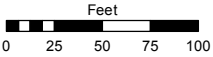

1 inch = 100 feet

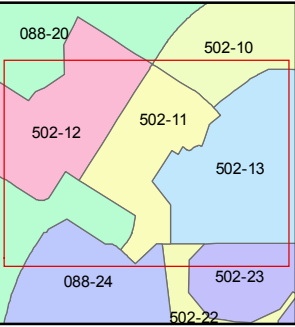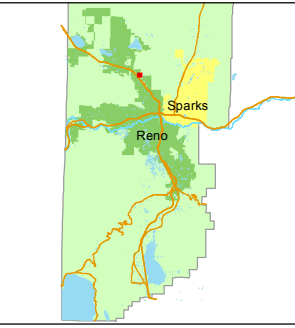

created by: SR 06/30/2016

last updated: \_\_\_\_\_

area previously shown on map(s)  
88-20

NOTE: This map was prepared for the use of the Washoe County Assessor for assessment and illustrative purposes only. It does not represent a survey of the premises. No liability is assumed as to the sufficiency or accuracy of the data delineated hereon.