


(#573)
SUN VALLEY SUBDIVISION NO.5
PORTION OF SW 1/4 SECTION 17
T20N - R20E

Assessor's Map Number



504-02

STATE OF NEVADA
WASHOE COUNTY
ASSESSOR'S OFFICE
Joshua G. Wilson, Assessor

1001 East Ninth Street
Building D
Reno, Nevada 89512
(775) 328-2231

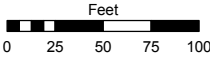

1 inch = 100 feet

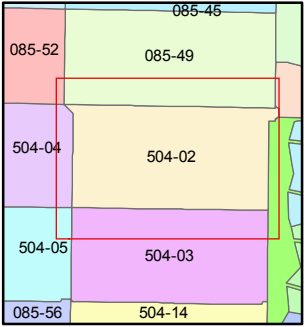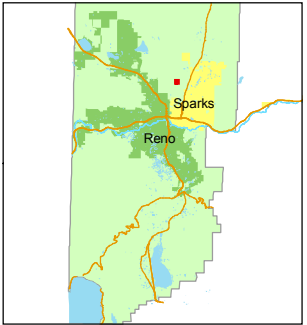


created by: DSR 10/19/2010

last updated: _____

area previously shown on map(s)

085-30 & 085-59

NOTE: This map was prepared for the use of the Washoe County Assessor for assessment and illustrative purposes only. It does not represent a survey of the premises. No liability is assumed as to the sufficiency or accuracy of the data delineated hereon.

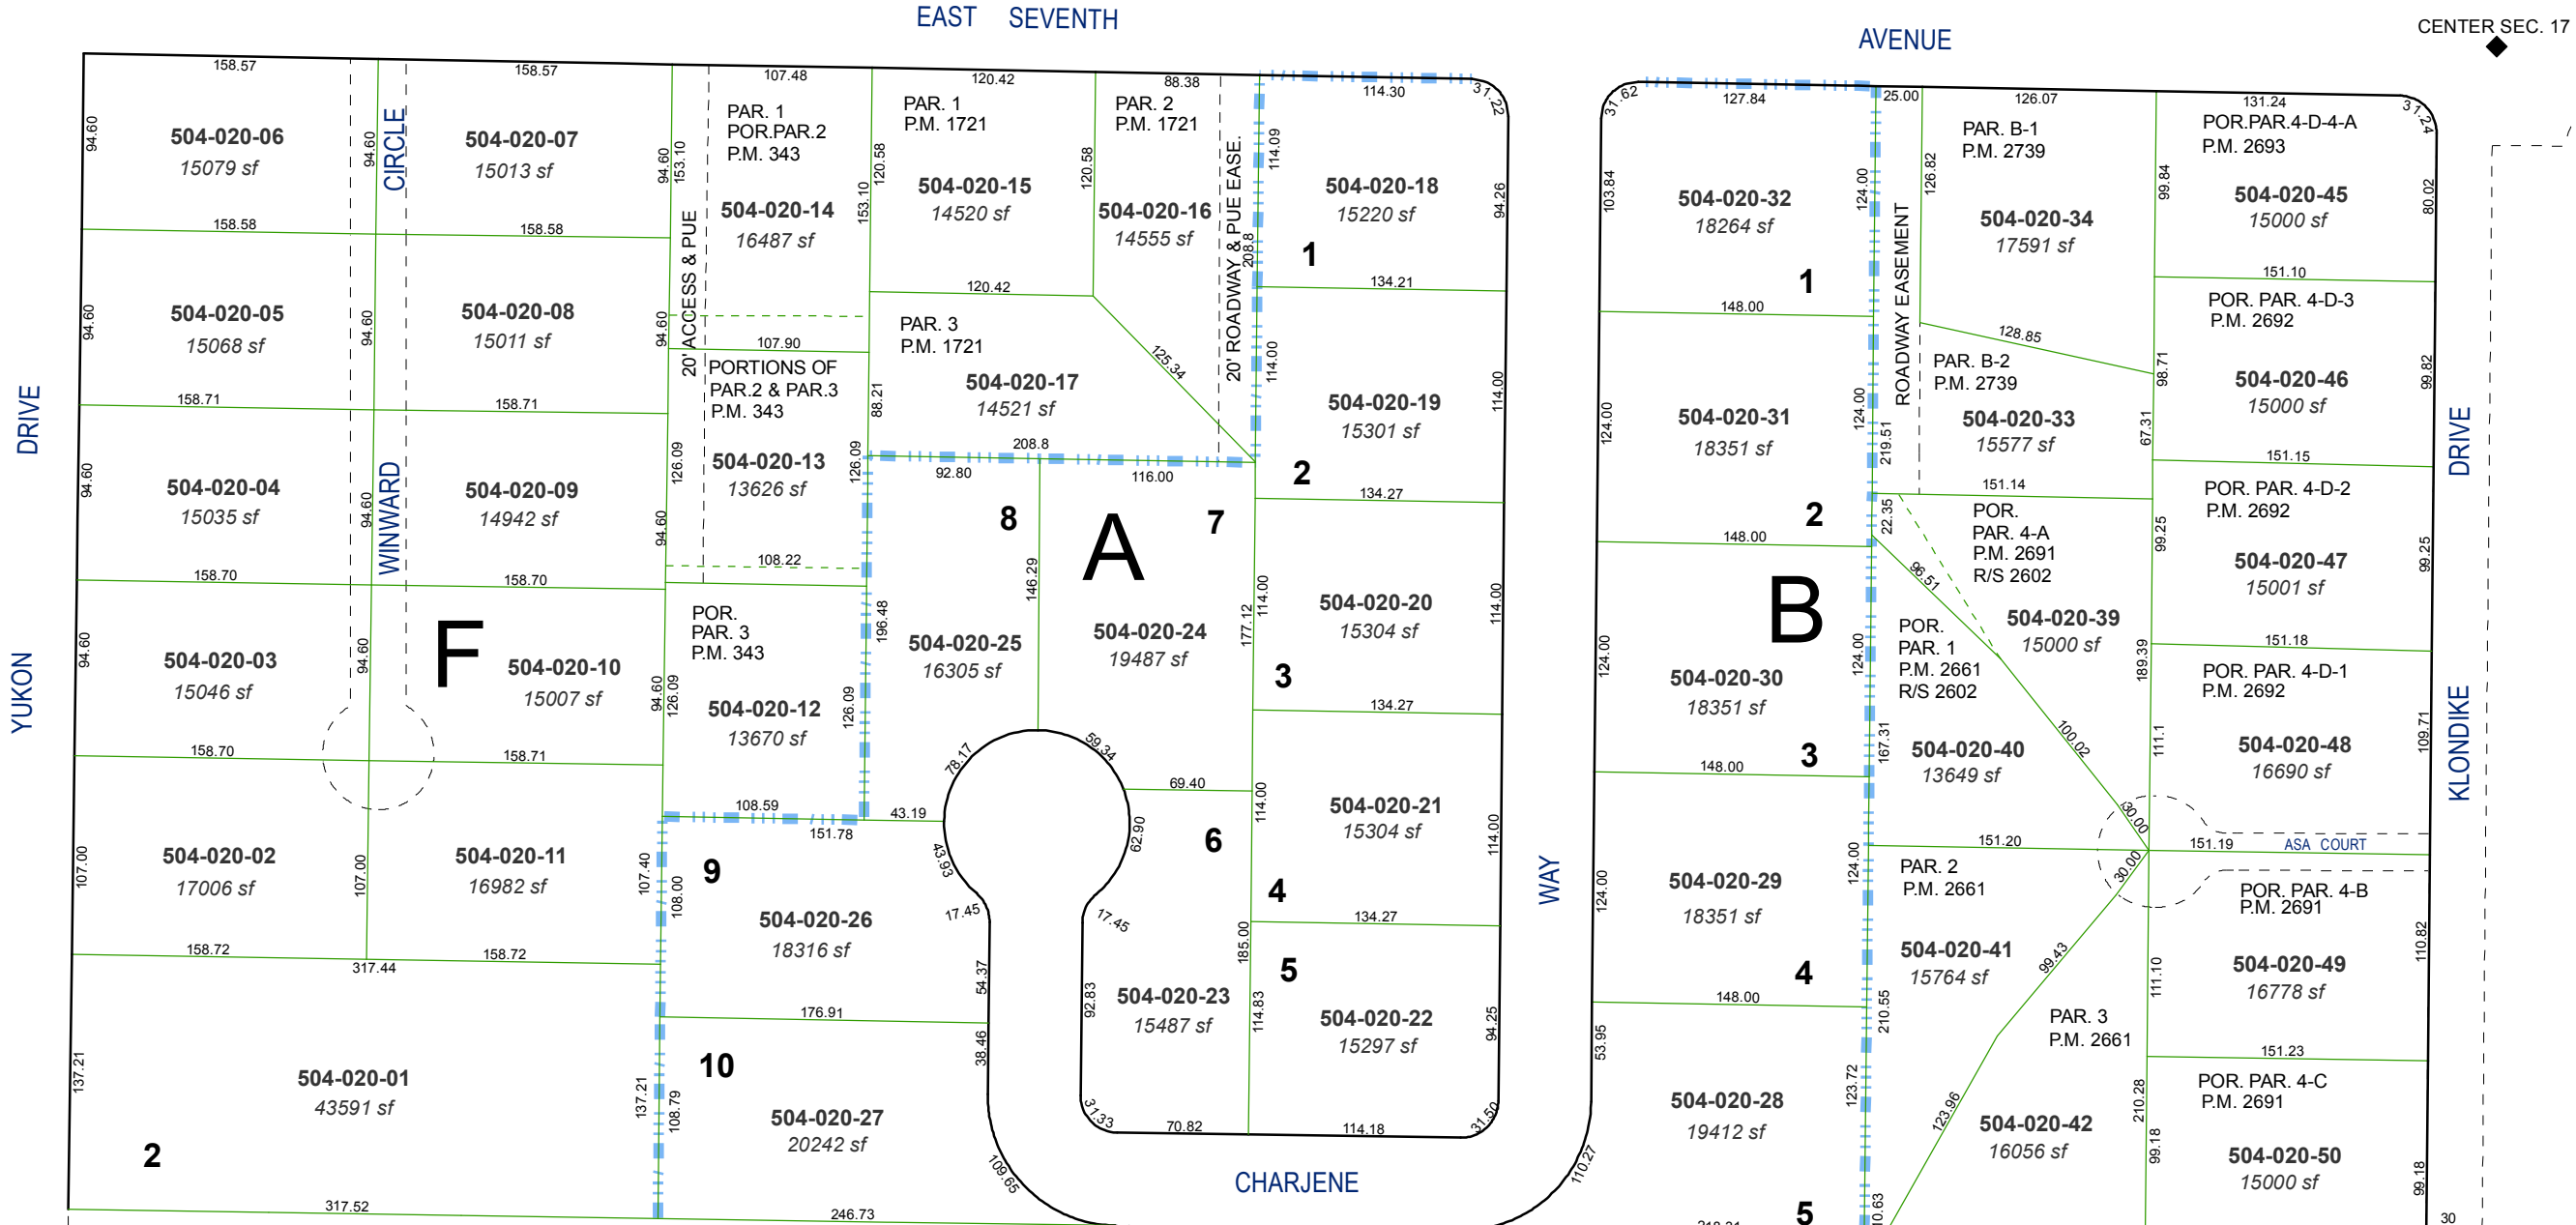

(#1848)
ANDERSON SUBDIVISION