


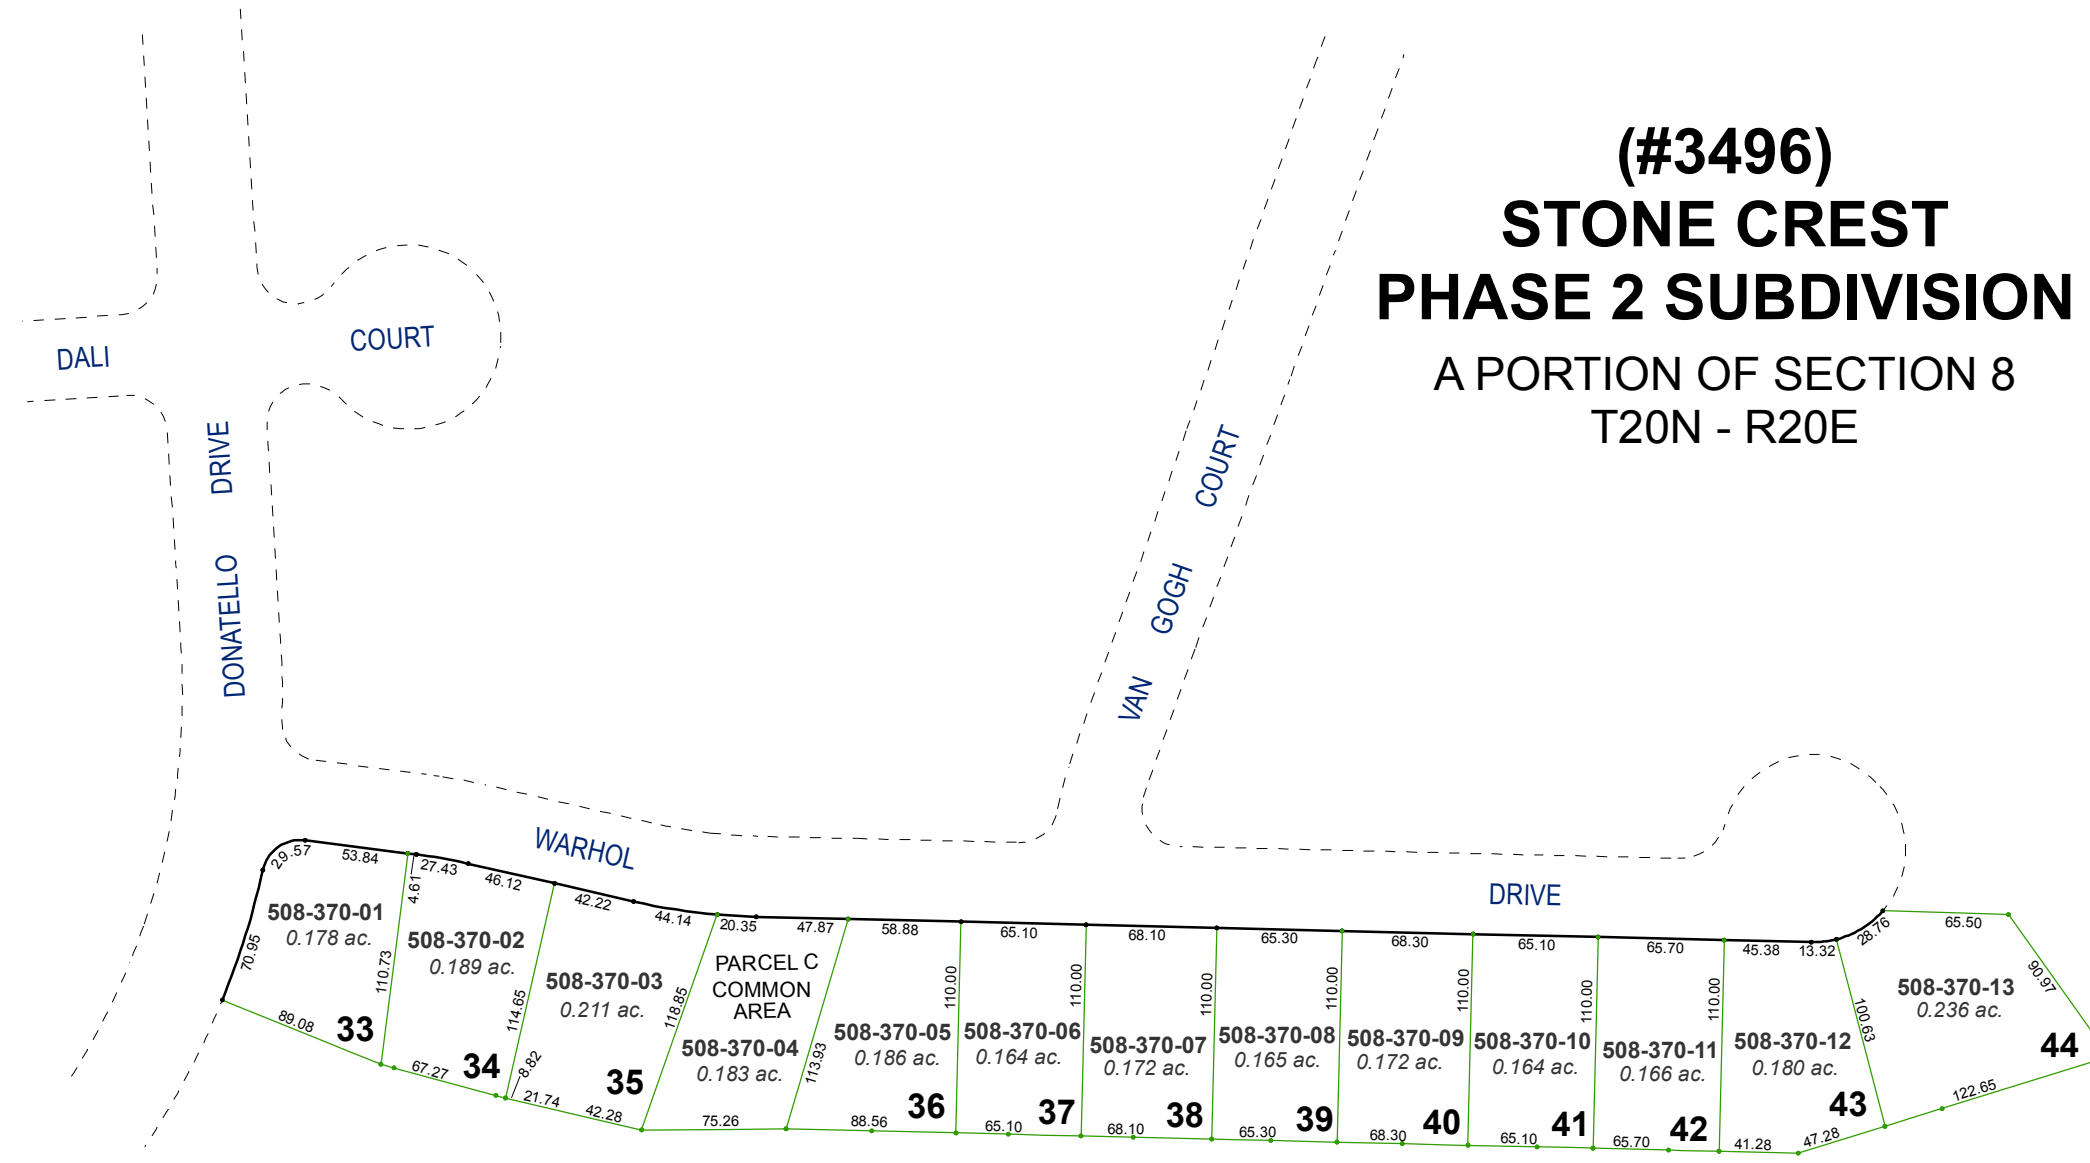



(#3496)
STONE CREST
PHASE 2 SUBDIVISION
A PORTION OF SECTION 8
T20N - R20E

Assessor's Map Number
508-37

STATE OF NEVADA
WASHOE COUNTY
ASSESSOR'S OFFICE
Joshua G. Wilson, Assessor
1001 East Ninth Street
Building D
Reno, Nevada 89512
(775) 328-2231



Feet
0 25 50 75 100
1 inch = 100 feet

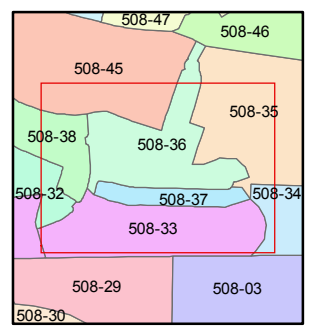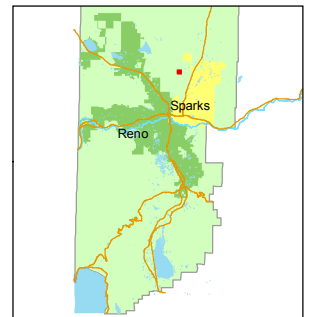

created by: DSR 1/13/2011
last updated: TWT 5/16/2014
area previously shown on map(s)
508-02

NOTE: This map was prepared for the use of the Washoe County Assessor for assessment and illustrative purposes only. It does not represent a survey of the premises. No liability is assumed as to the sufficiency or accuracy of the data delineated hereon.