


(#3624)
AMENDED
(#3589)
SUNRISE AT KILEY RANCH
A CONDOMINIUM SUBDIVISION
A PORTION OF SECTION 15
T20N - R20E

AMENDED UNITS: 62D, 60D, 70D, 72D, 90D, 92D, 94D

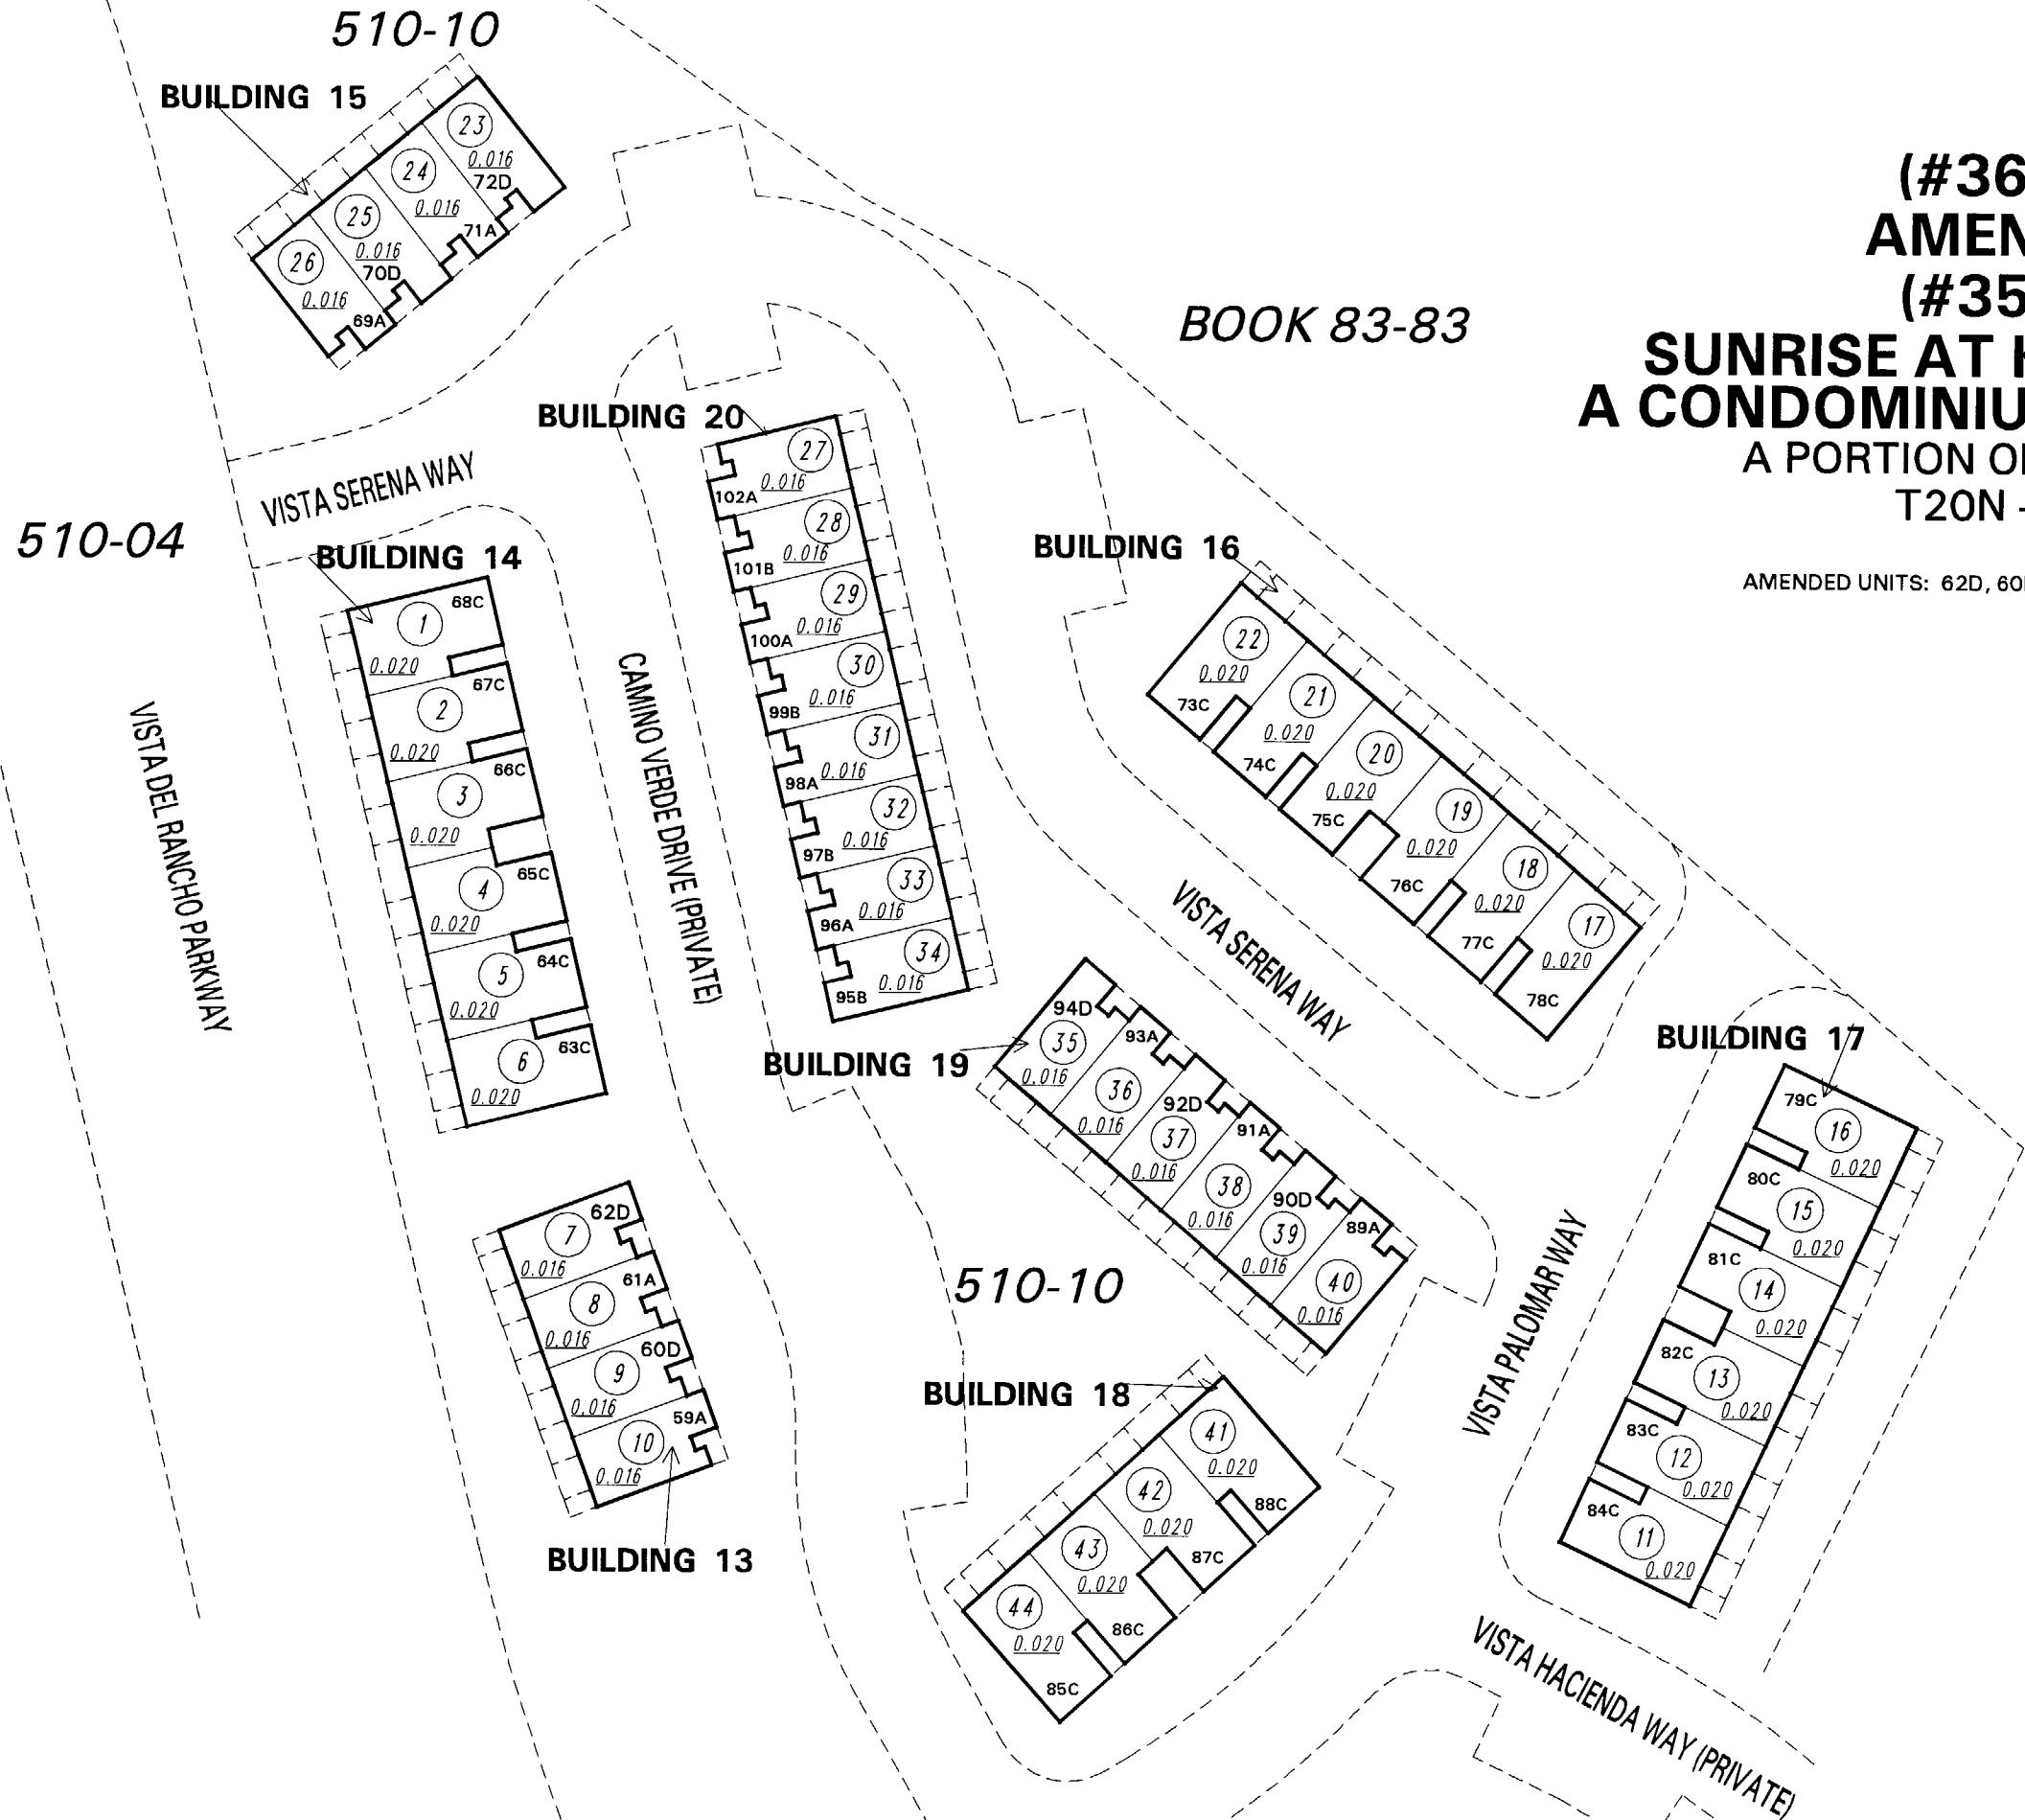

NOTE: This map is prepared for the use of the Washoe County Assessor for assessment and illustrative purposes only. It does not represent a survey of the premises. No liability is assumed as to the sufficiency or the accuracy of the data delineated hereon.

Office of Washoe County Assessor, Nevada - Robert W. McGowan

This area previously shown on 510-04

NOTE: Areas of parcels which are less than 2 acres are shown in square feet.

Drawn by	8/28/98 RLT*
Revised	2/19/99 RLT 3/3/99 RLT

ARC INFO 9.0 WINDOWS 2000 5.0

