



(#3899)  
**SIERRA VISTA SUBDIVISION UNIT 3**  
PORTION OF NW 1/4 OF SECTION 21  
T20N - R20E

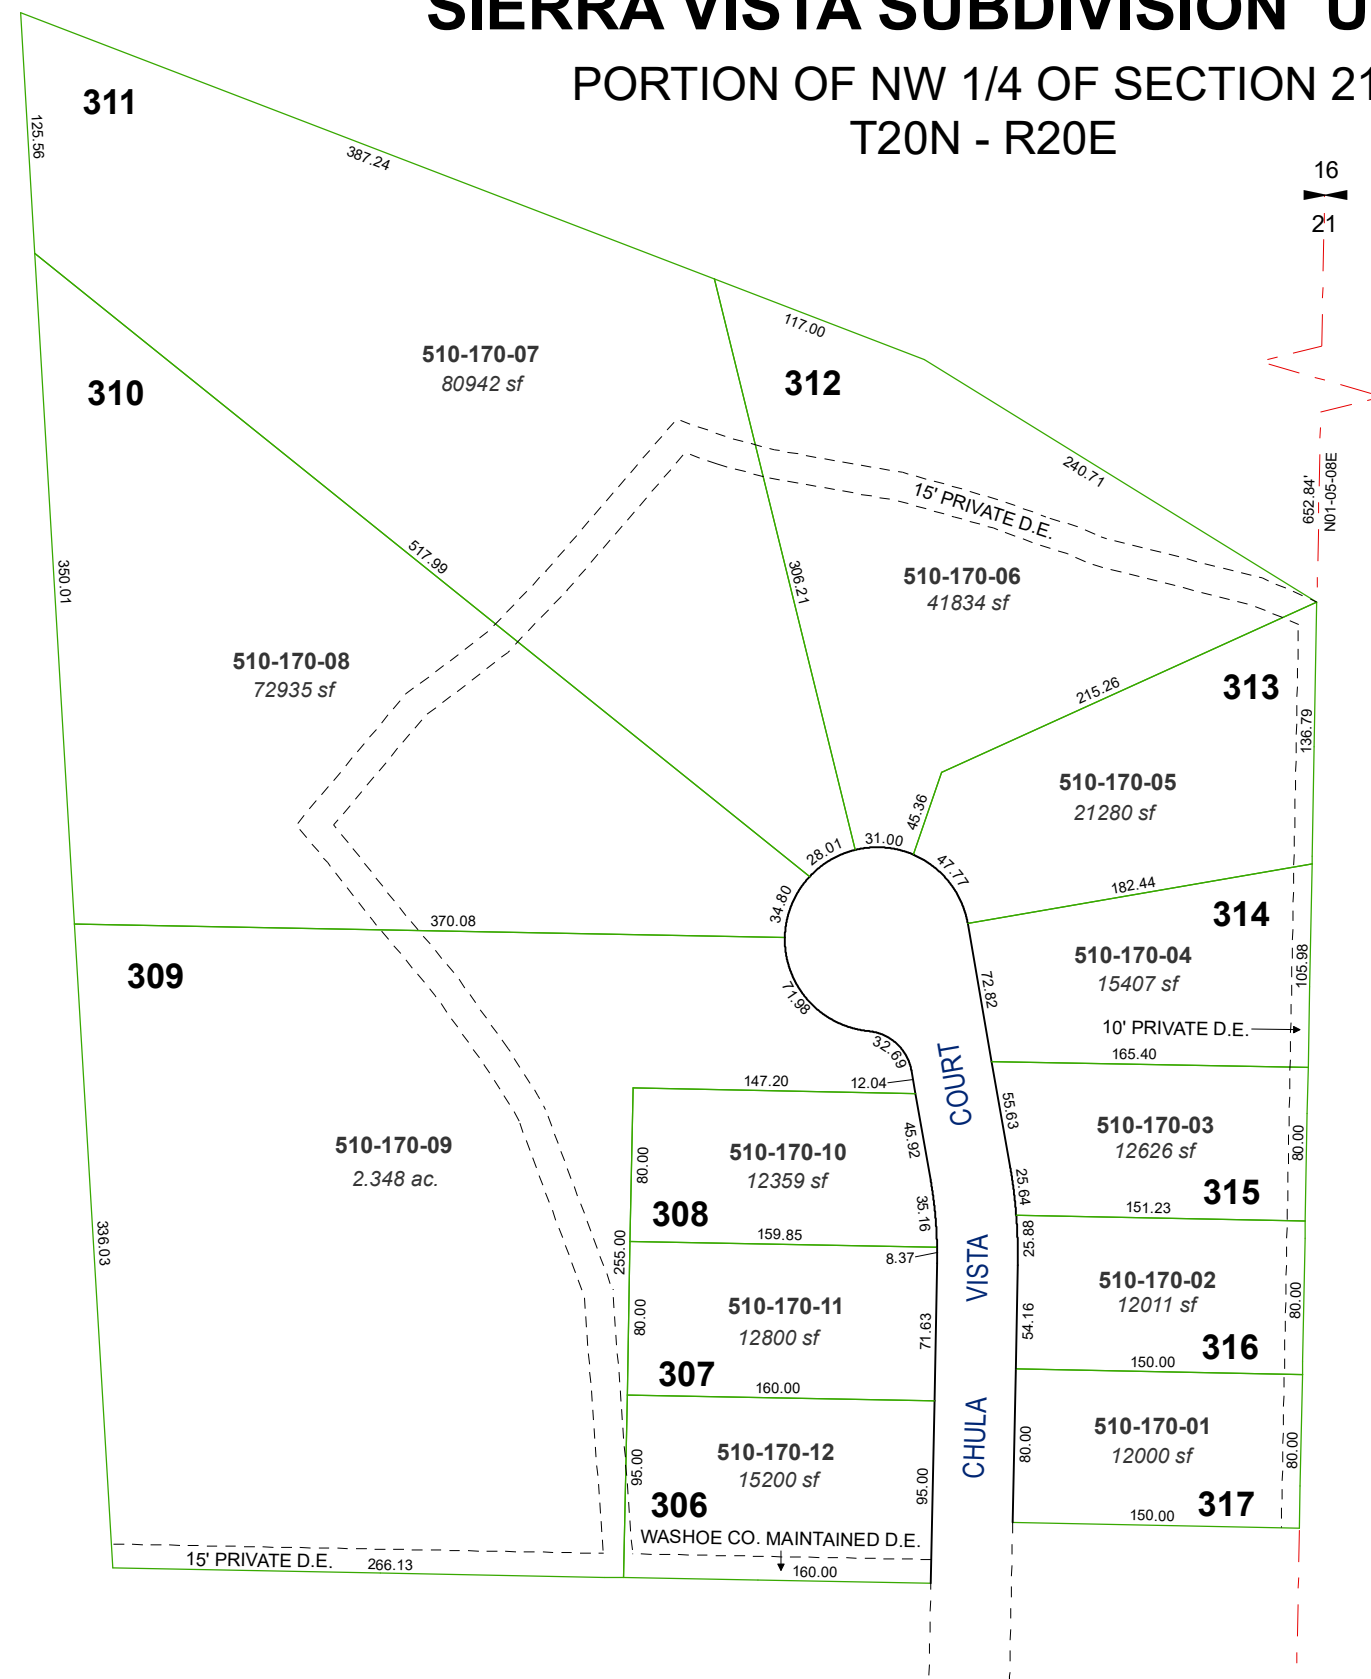



Assessor's Map Number

**510-17**

STATE OF NEVADA  
**WASHOE COUNTY**  
**ASSESSOR'S OFFICE**  
1001 East Ninth Street, Building D  
Reno, Nevada 89512  
(775) 328-2231

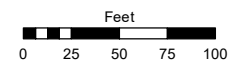

1 inch = 100 feet

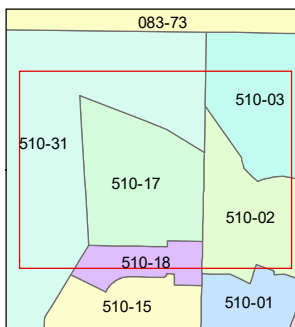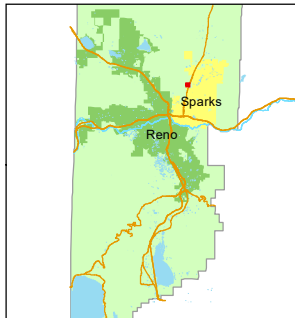

created by: JKF 4/26/2021

updated: \_\_\_\_\_

area previously shown on map(s):  
083-06

NOTE: This map was prepared for the use of the Washoe County Assessor for assessment and illustrative purposes only. It does not represent a survey of the premises. No liability is assumed as to the sufficiency or accuracy of the data delineated hereon.