


510-25

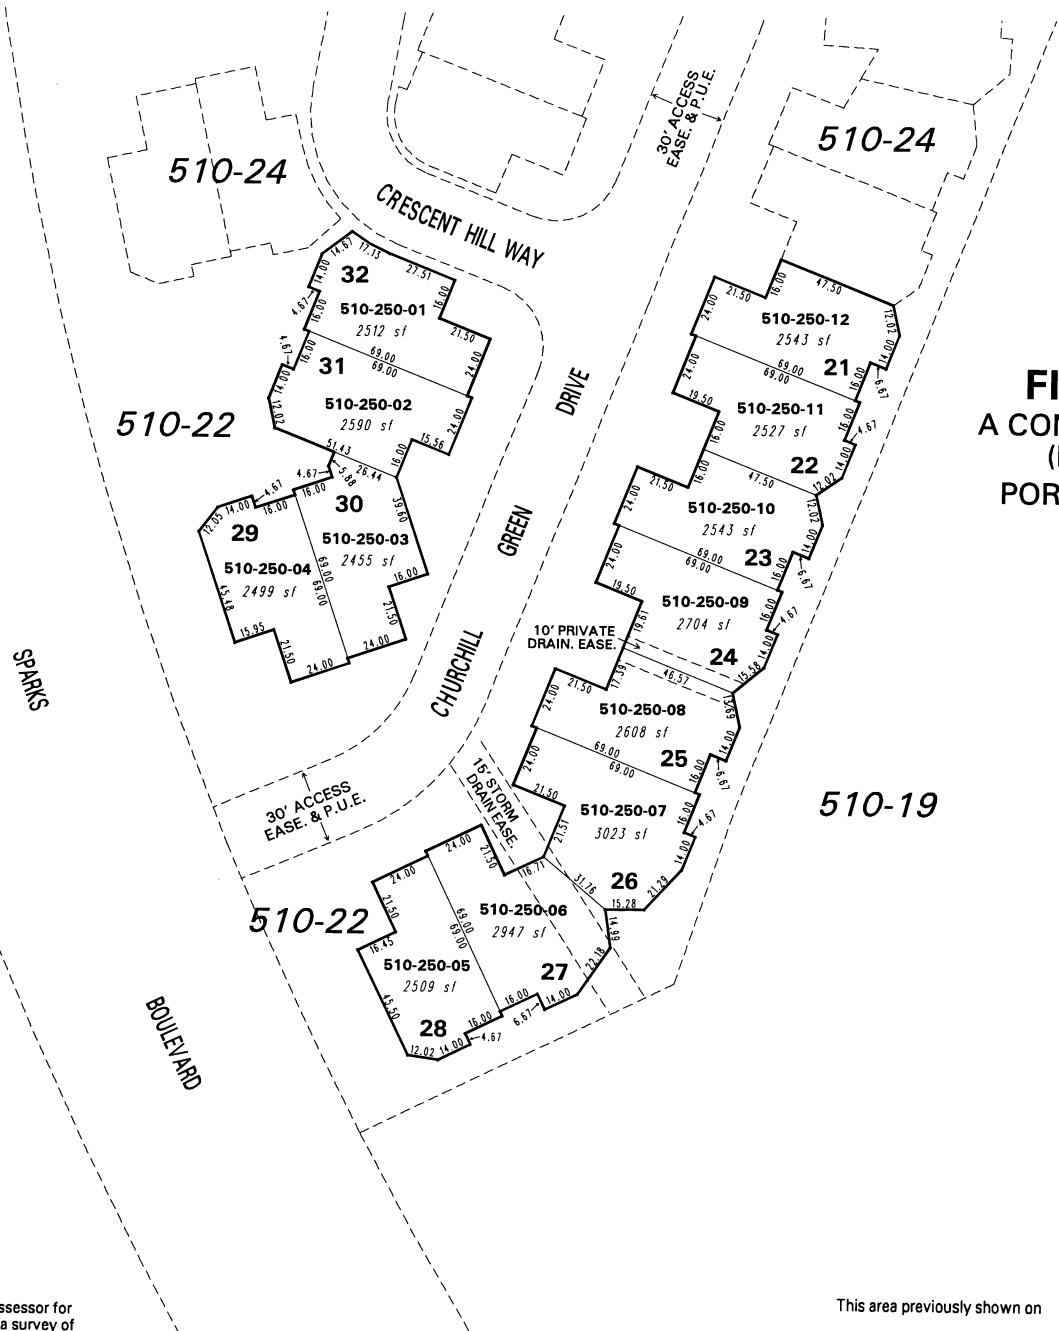

(#4097)
FIRST TEE UNIT NO. 2
A COMMON-INTEREST COMMUNITY
(PLANNED DEVELOPMENT)
PORTIONS OF SECTIONS 15 & 22
T20N - R20E

NOTE: This map is prepared for the use of the Washoe County Assessor for assessment and illustrative purposes only. It does not represent a survey of the premises. No liability is assumed as to the sufficiency or the accuracy of the data delineated hereon.

Office of Washoe County Assessor, Nevada - Robert W. McGowan

This area previously shown on 510-19

NOTE: Areas of parcels which are less than 2 acres are shown in square feet.

1" = 50'

Drawn by KSB 07/29/02

Revised _____

ARC INFO 8.0.1 WINDOWS NT WORKSTATION 4.0