


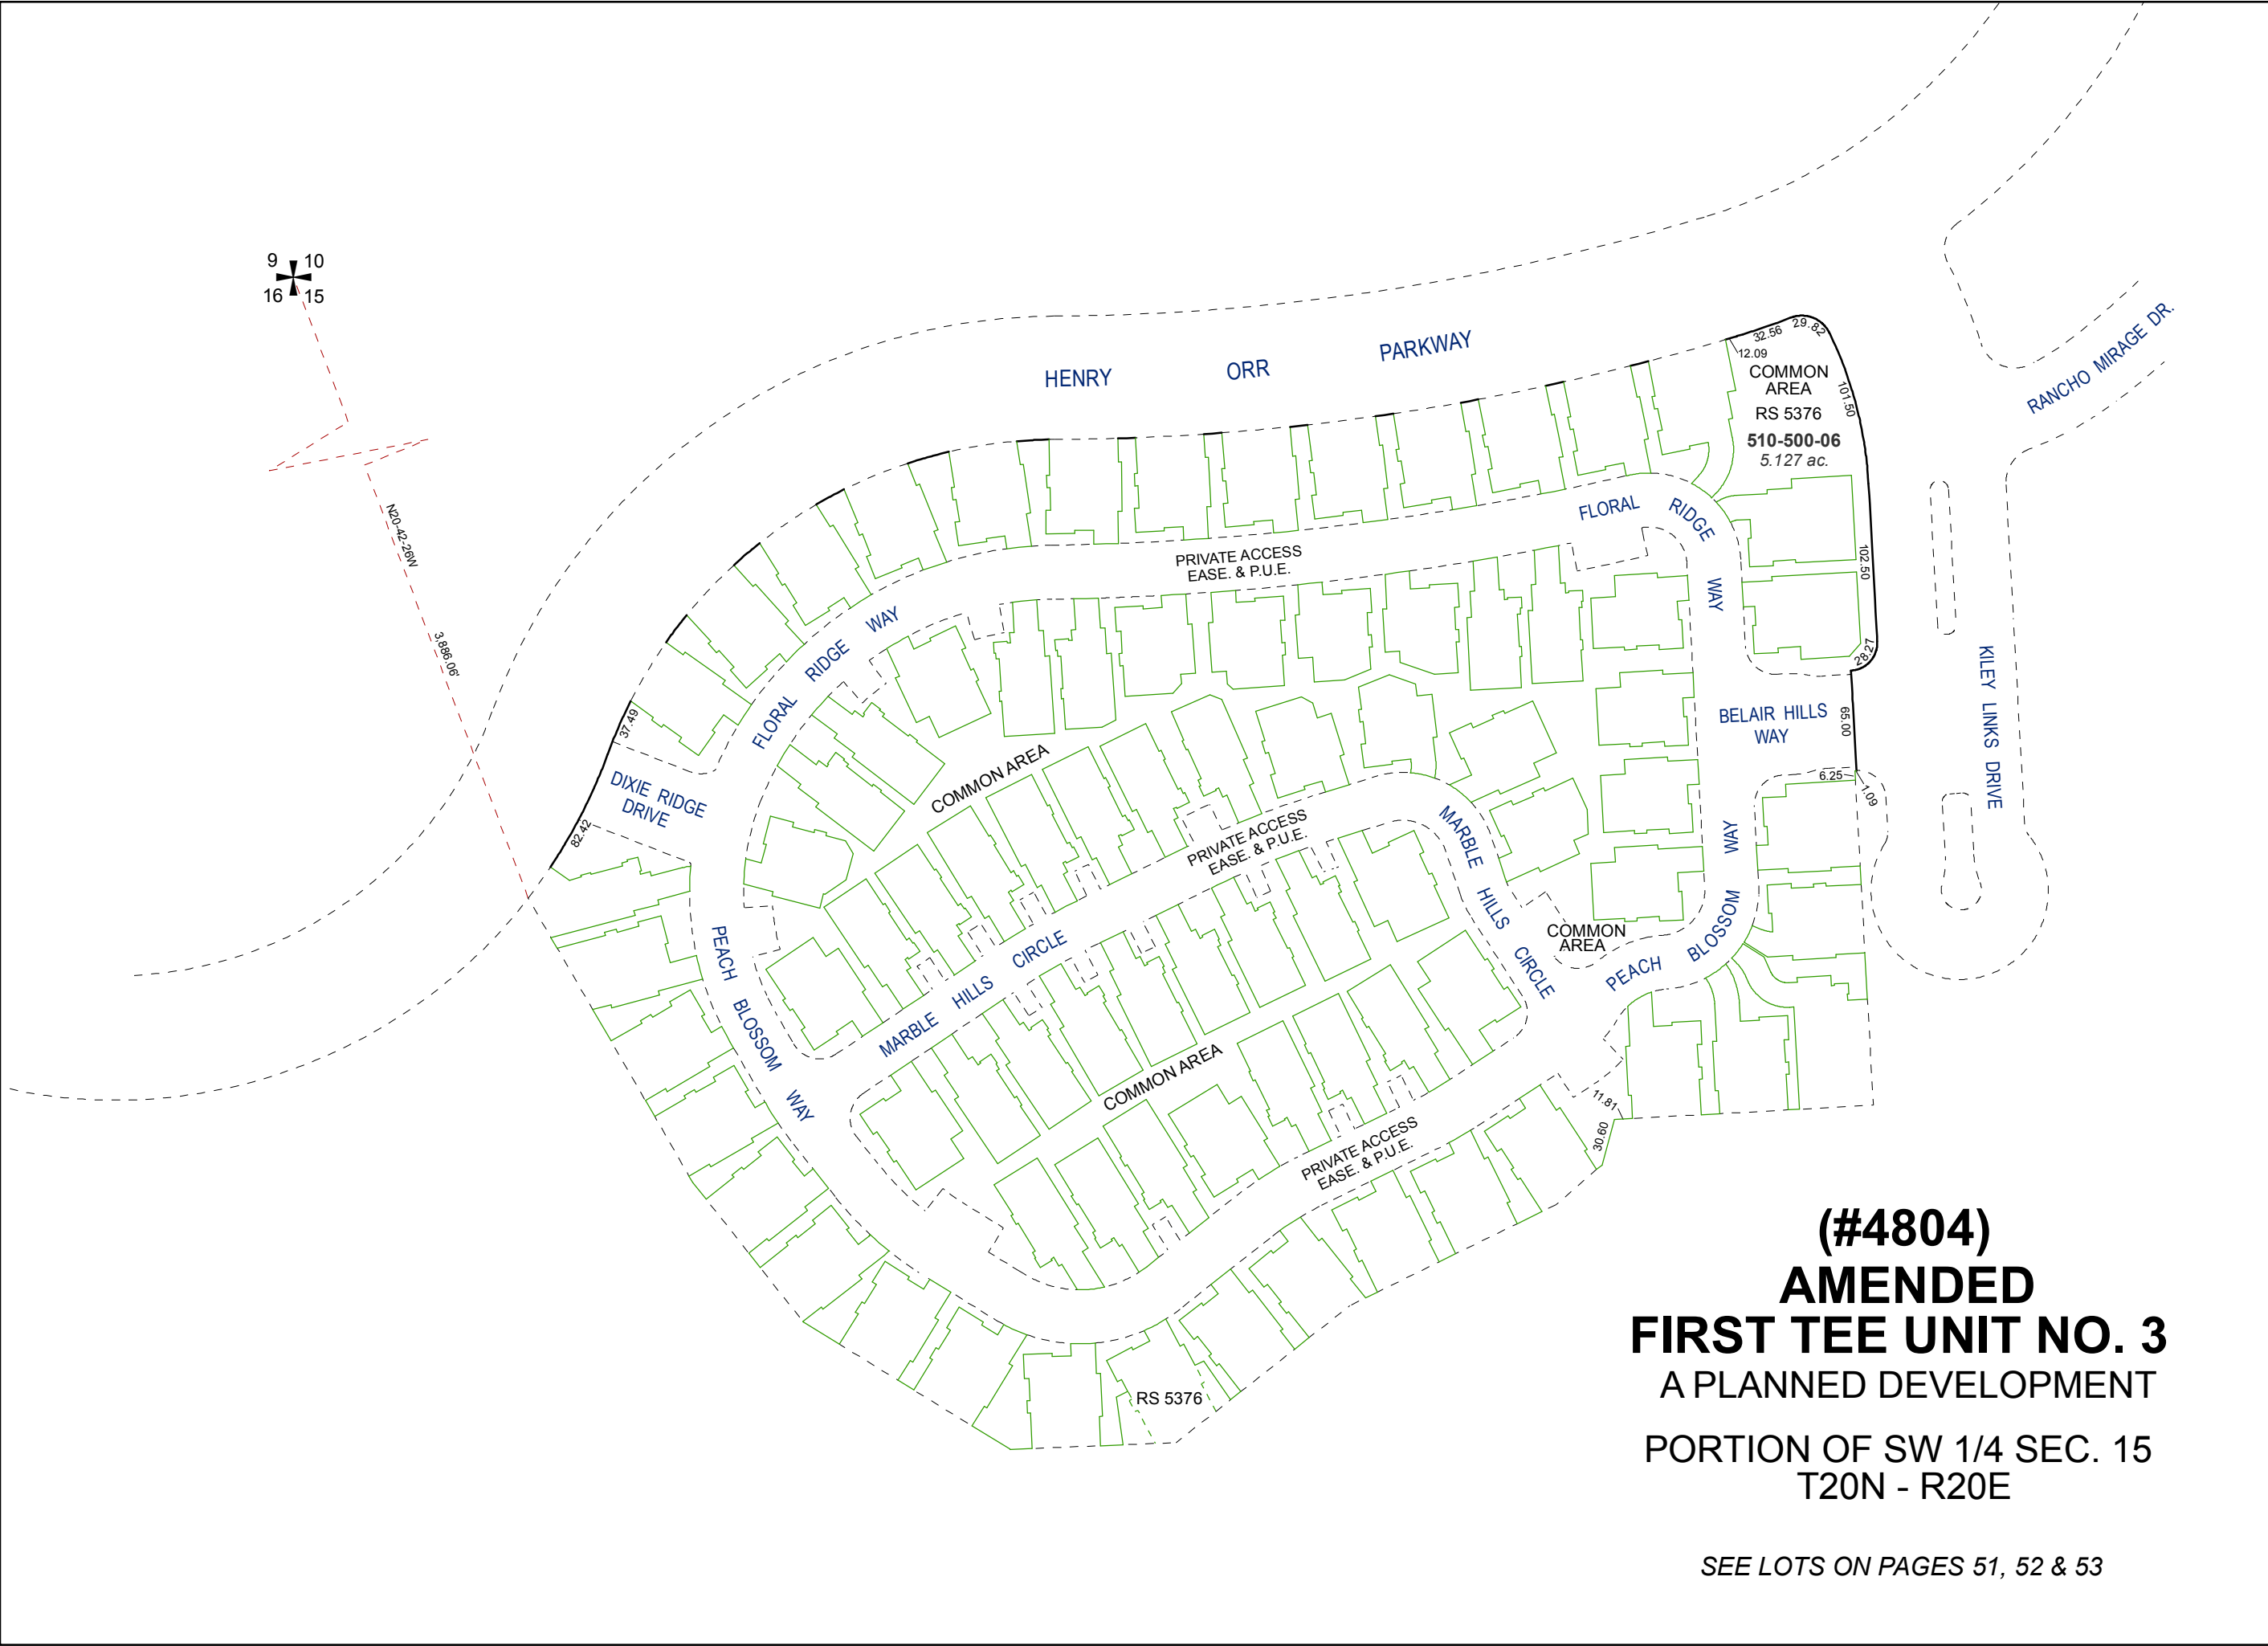


Assessor's Map Number



510-50

STATE OF NEVADA
WASHOE COUNTY
ASSESSOR'S OFFICE
Joshua G. Wilson, Assessor

1001 East Ninth Street
Building D
Reno, Nevada 89512
(775) 328-2231

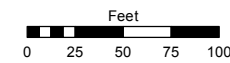

1 inch = 100 feet

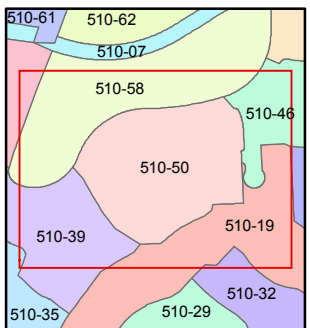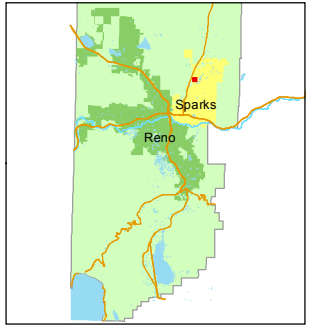

created by: KSB 2/10/2012

last updated: _____

area previously shown on map(s)
510-19

NOTE: This map was prepared for the use of the Washoe County Assessor for assessment and illustrative purposes only. It does not represent a survey of the premises. No liability is assumed as to the sufficiency or accuracy of the data delineated hereon.

(#4804)
AMENDED
FIRST TEE UNIT NO. 3
A PLANNED DEVELOPMENT
PORTION OF SW 1/4 SEC. 15
T20N - R20E

SEE LOTS ON PAGES 51, 52 & 53