


(#4703)
KILEY RANCH NORTH VILLAGE 41
NEW URBAN DEVELOPMENT


PORTION OF W 1/2 SECTION 15, T20N - R20E

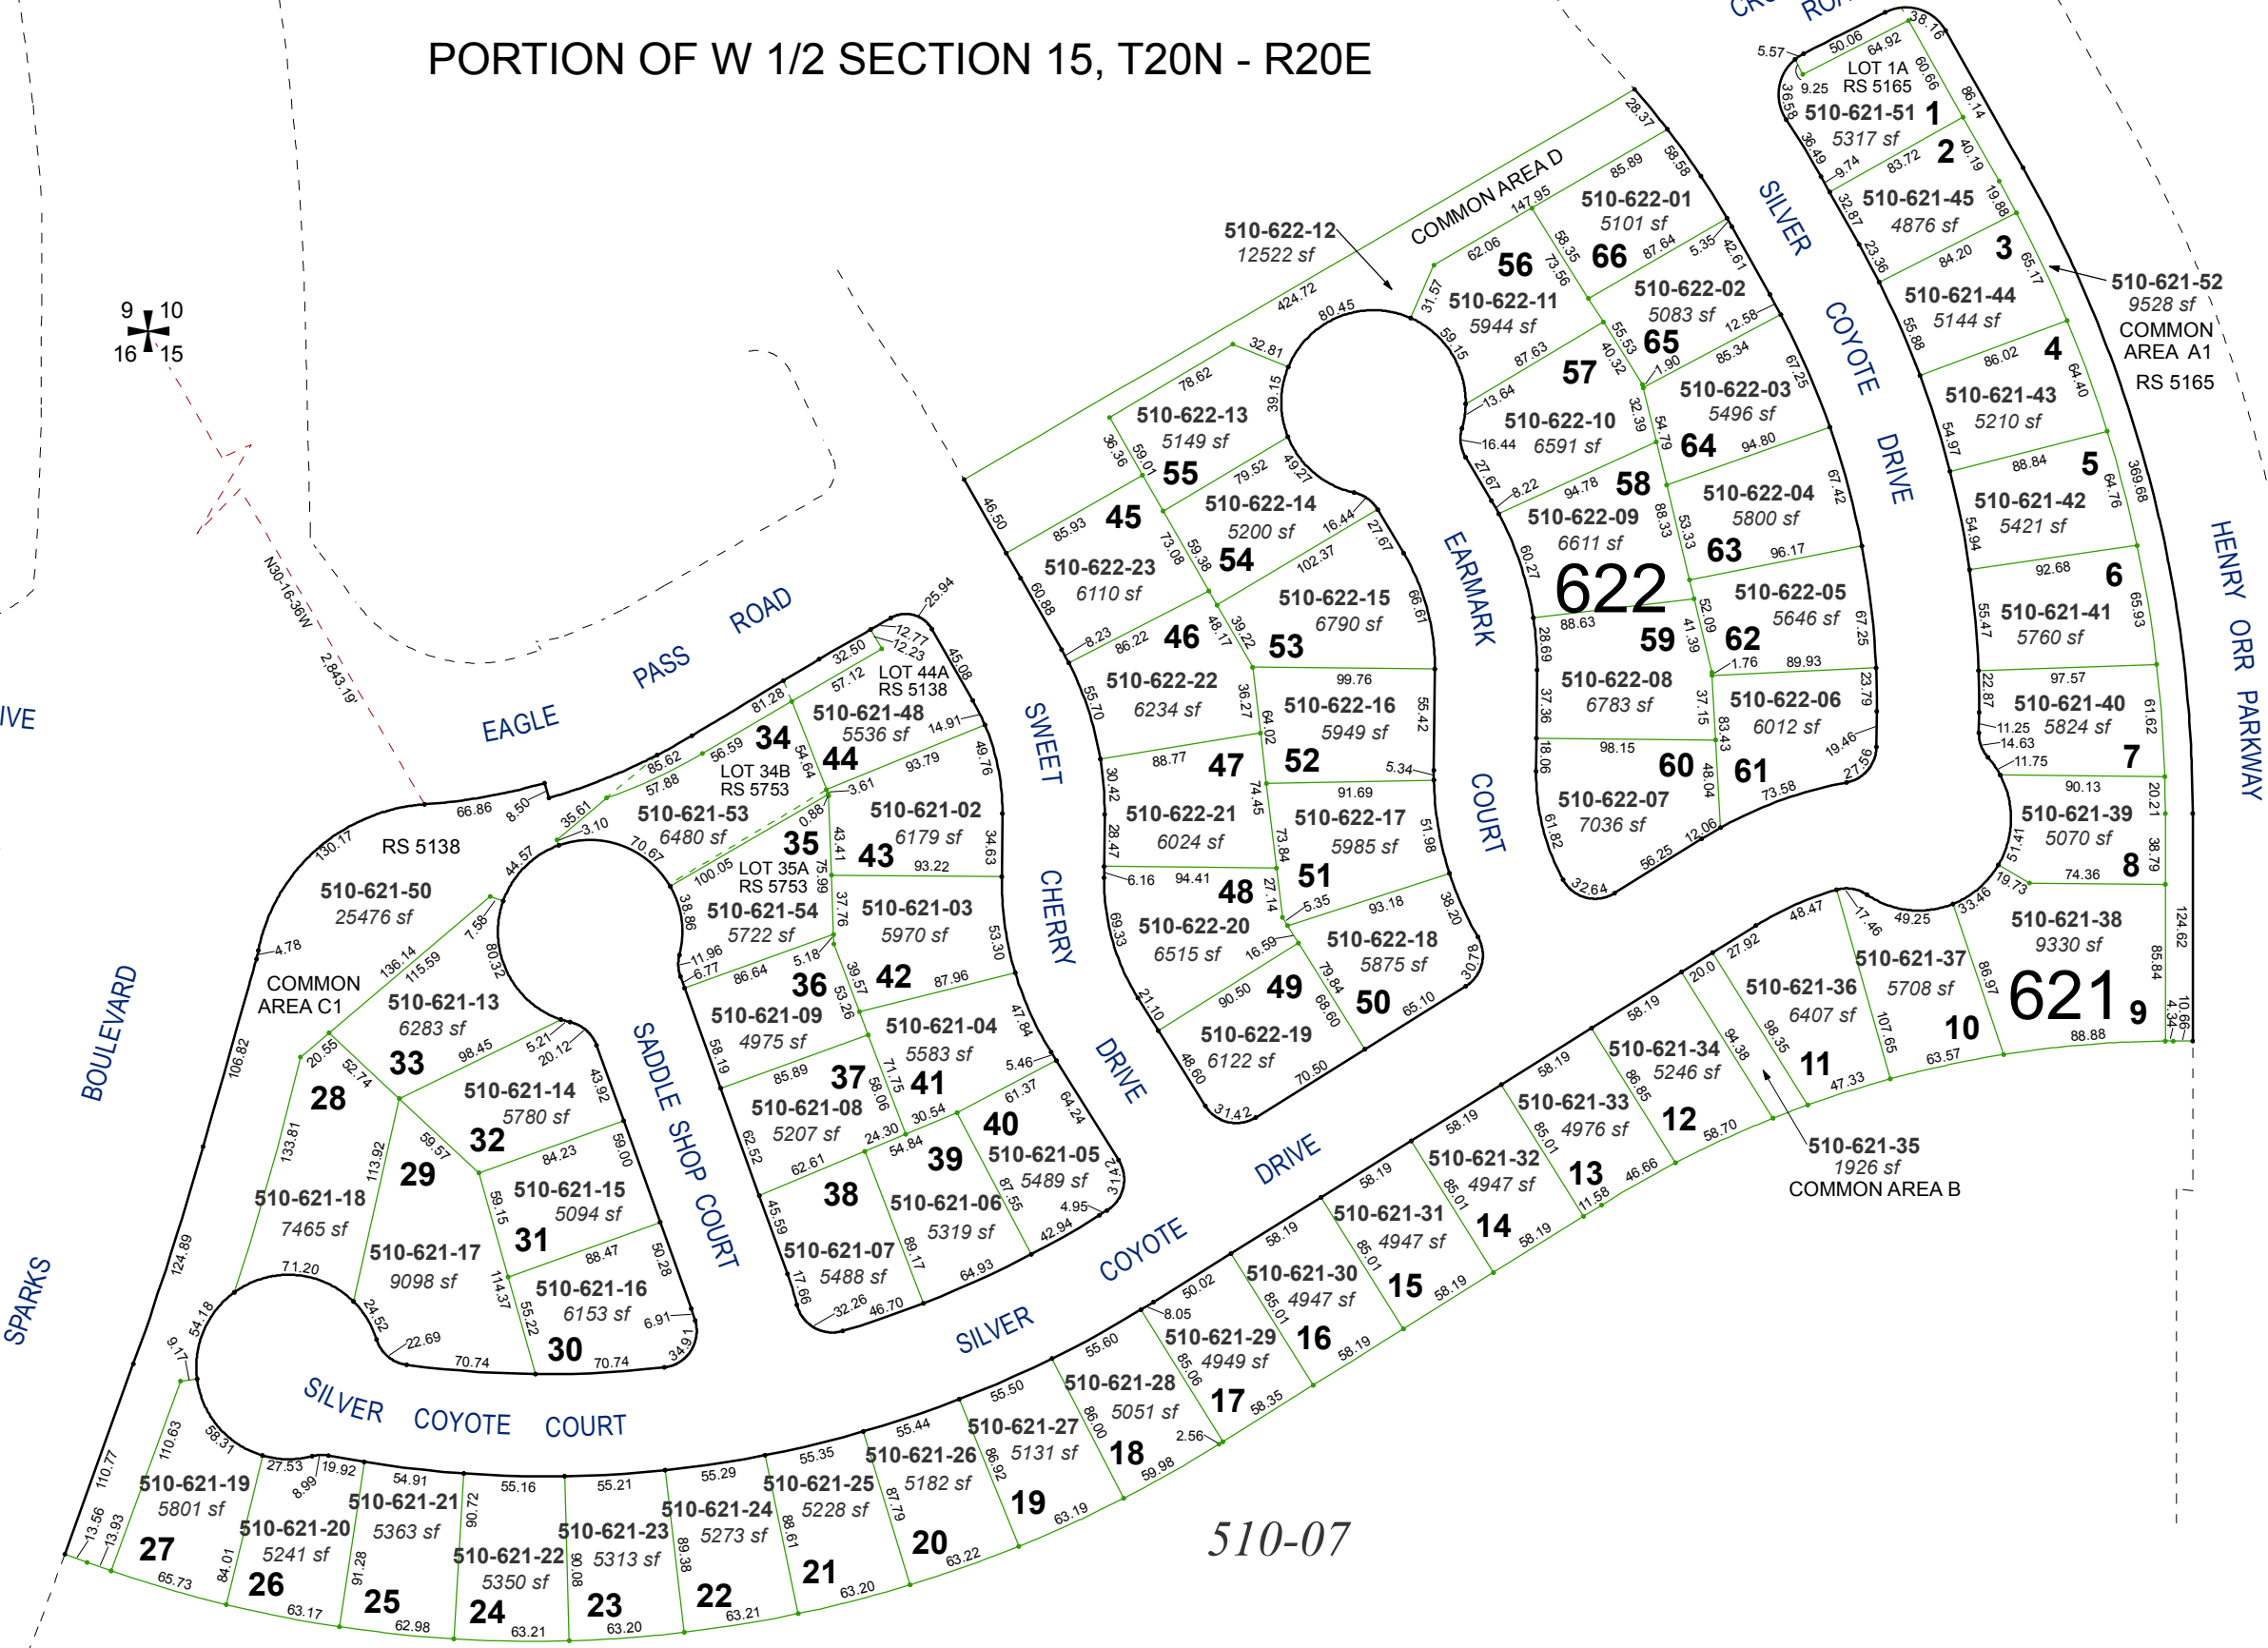



Assessor's Map Number
510-62

STATE OF NEVADA
WASHOE COUNTY
ASSESSOR'S OFFICE
Michael E. Clark, Assessor

1001 East Ninth Street
Building D
Reno, Nevada 89512
(775) 328-2231

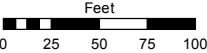

1 inch = 100 feet

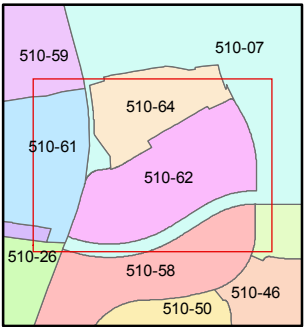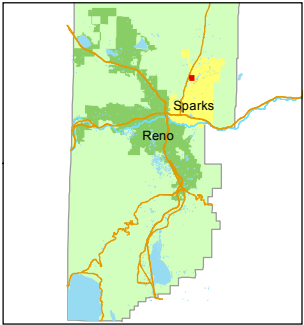

created by: KSB 3/26/2009
last updated: KSB 6/22/09 KSB 7/06/16

area previously shown on map(s)
510-07

NOTE: This map was prepared for the use of the Washoe County Assessor for assessment and illustrative purposes only. It does not represent a survey of the premises. No liability is assumed as to the sufficiency or accuracy of the data delineated hereon.