


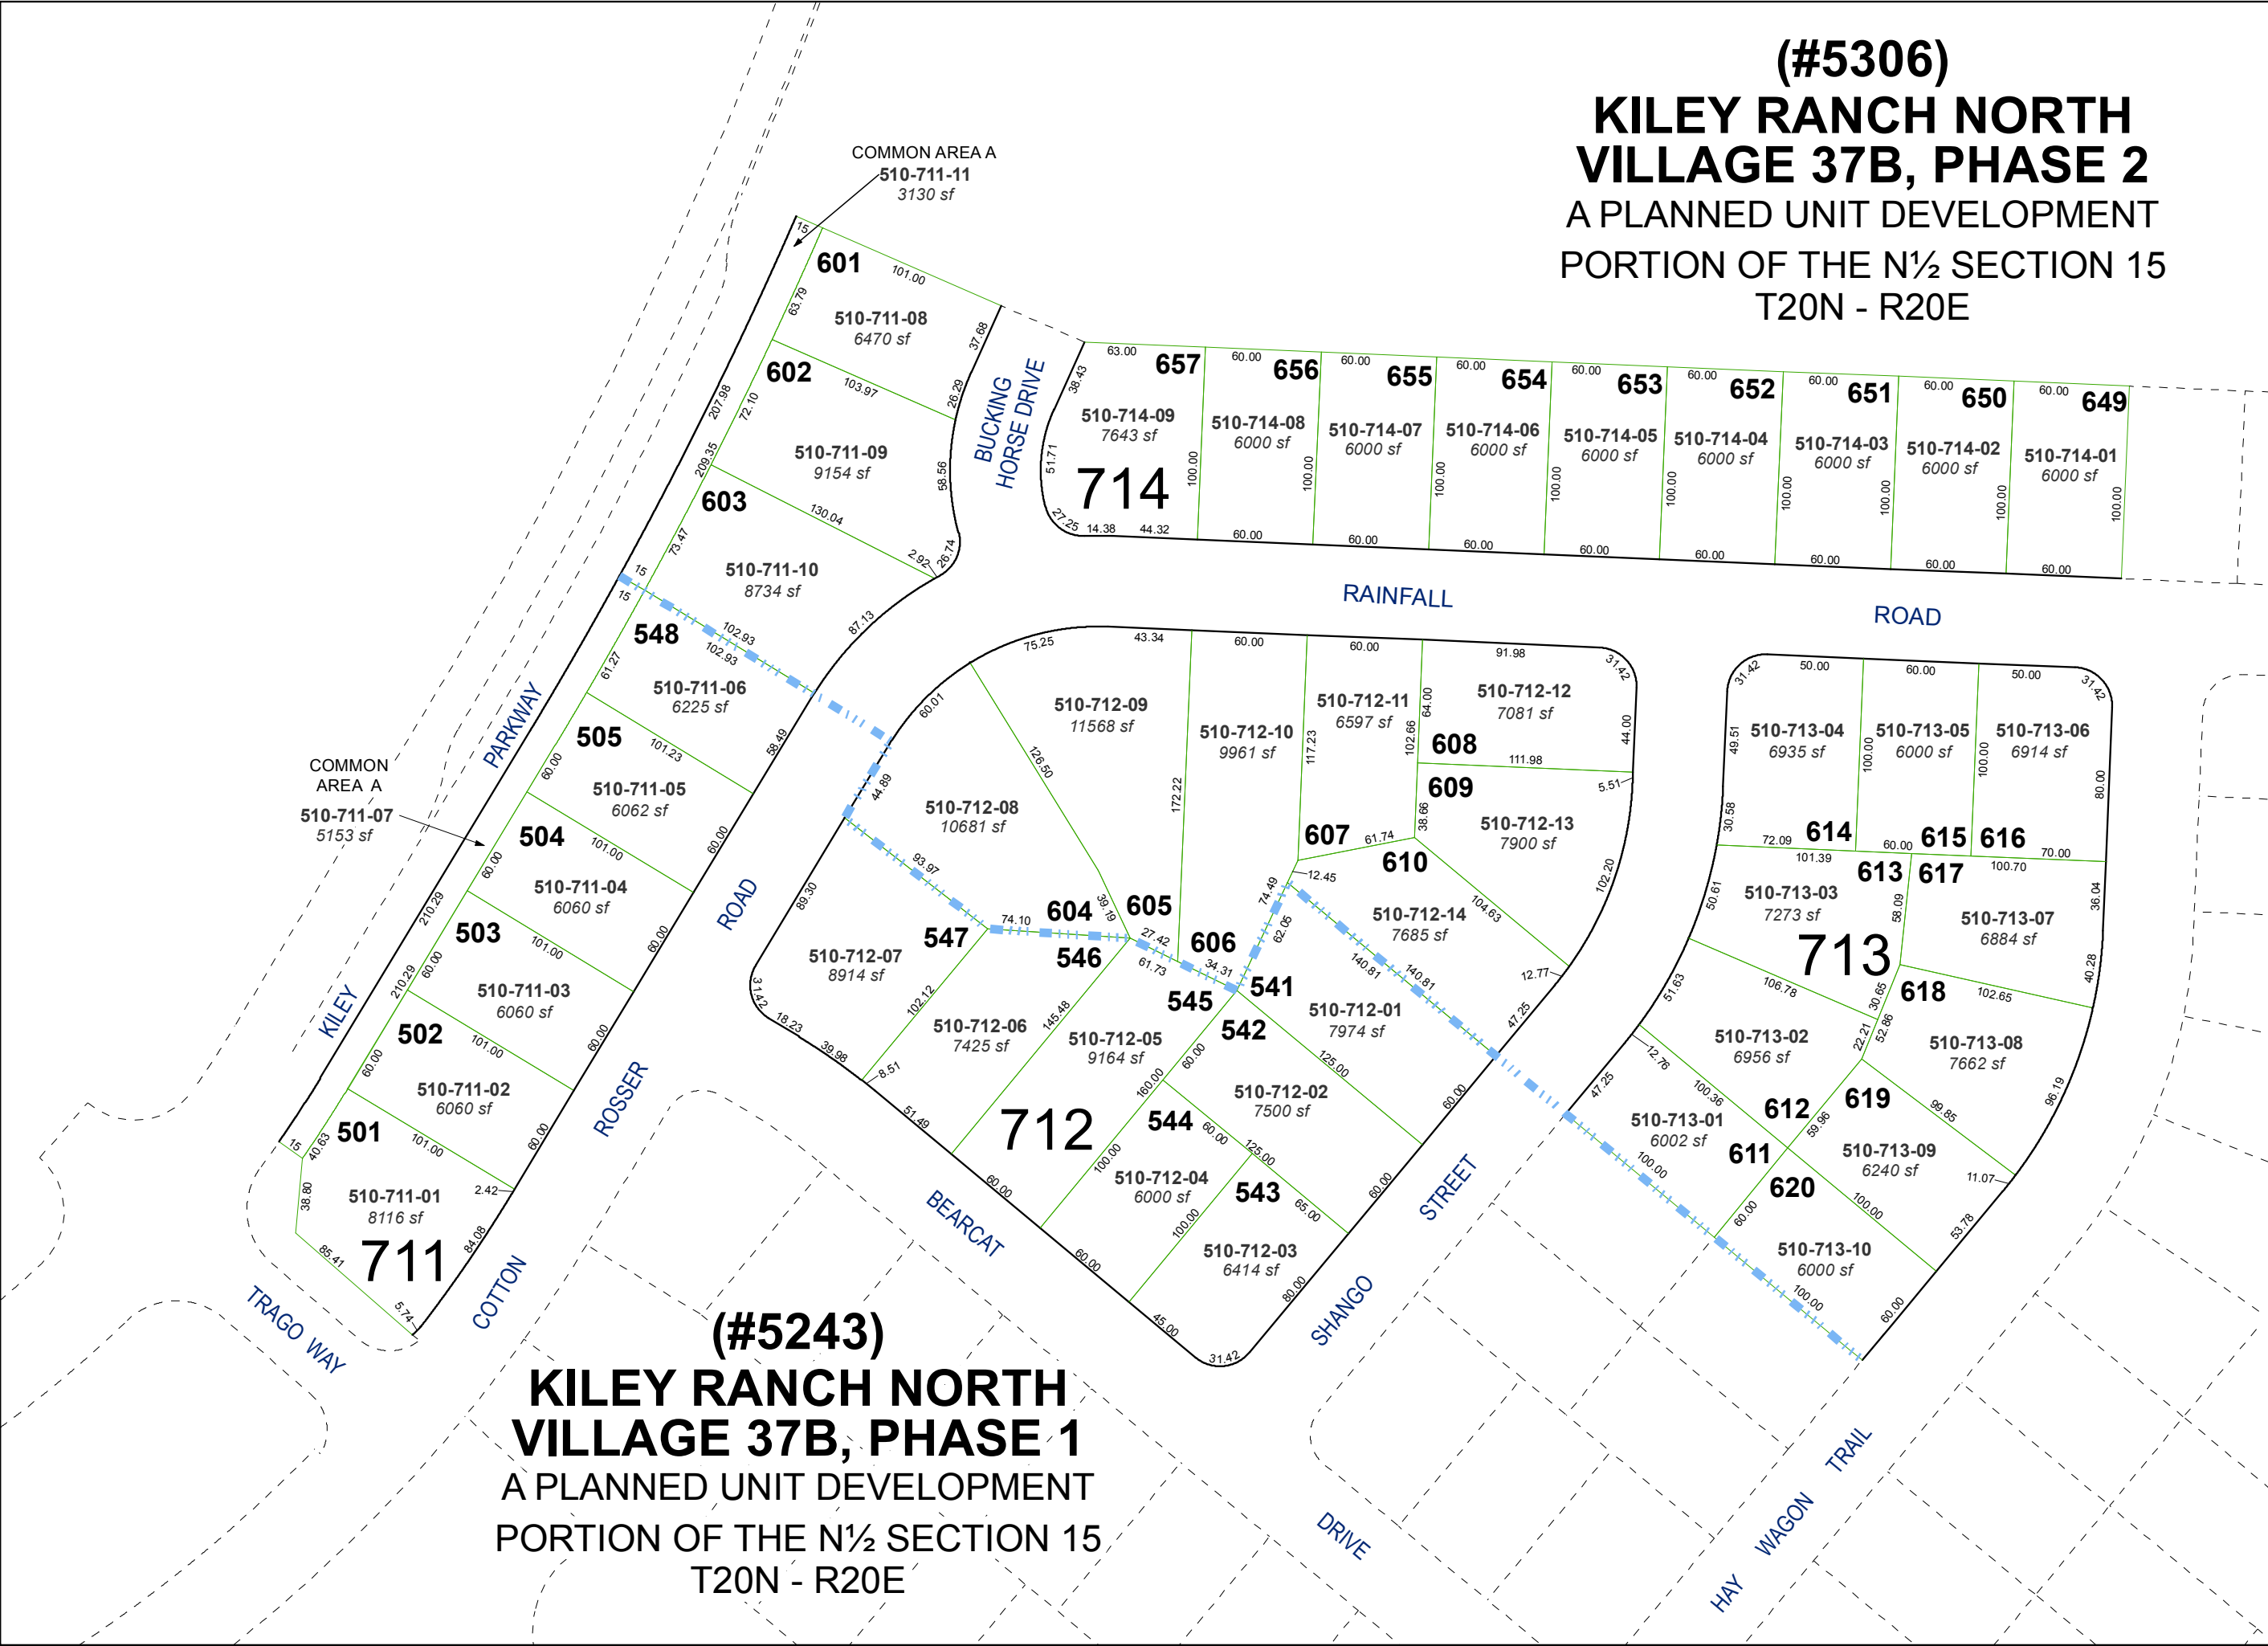


(#5306)
**KILEY RANCH NORTH
VILLAGE 37B, PHASE 2**
A PLANNED UNIT DEVELOPMENT
PORTION OF THE N½ SECTION 15
T20N - R20E



Assessor's Map Number

510-71

STATE OF NEVADA
WASHOE COUNTY
ASSESSOR'S OFFICE
1001 East Ninth Street, Building D
Reno, Nevada 89512
(775) 328-2231

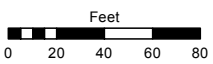

1 inch = 80 feet

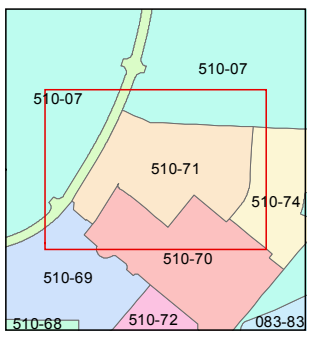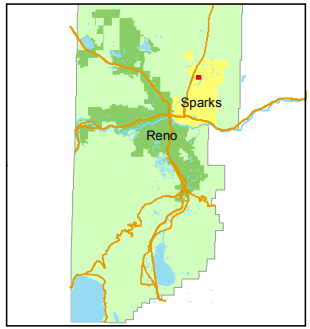

created by: JMO 1/11/2018

updated: JMO 1/16/19

area previously shown on map(s):
510-07

NOTE: This map was prepared for the use of the Washoe County Assessor for assessment and illustrative purposes only. It does not represent a survey of the premises. No liability is assumed as to the sufficiency or accuracy of the data delineated herein.