


MAP OF DIVISION INTO LARGE PARCELS #36
RECORD OF SURVEY FOR CANYON HILLS (#1312)
POR. SECTION 24, T20N - R20E

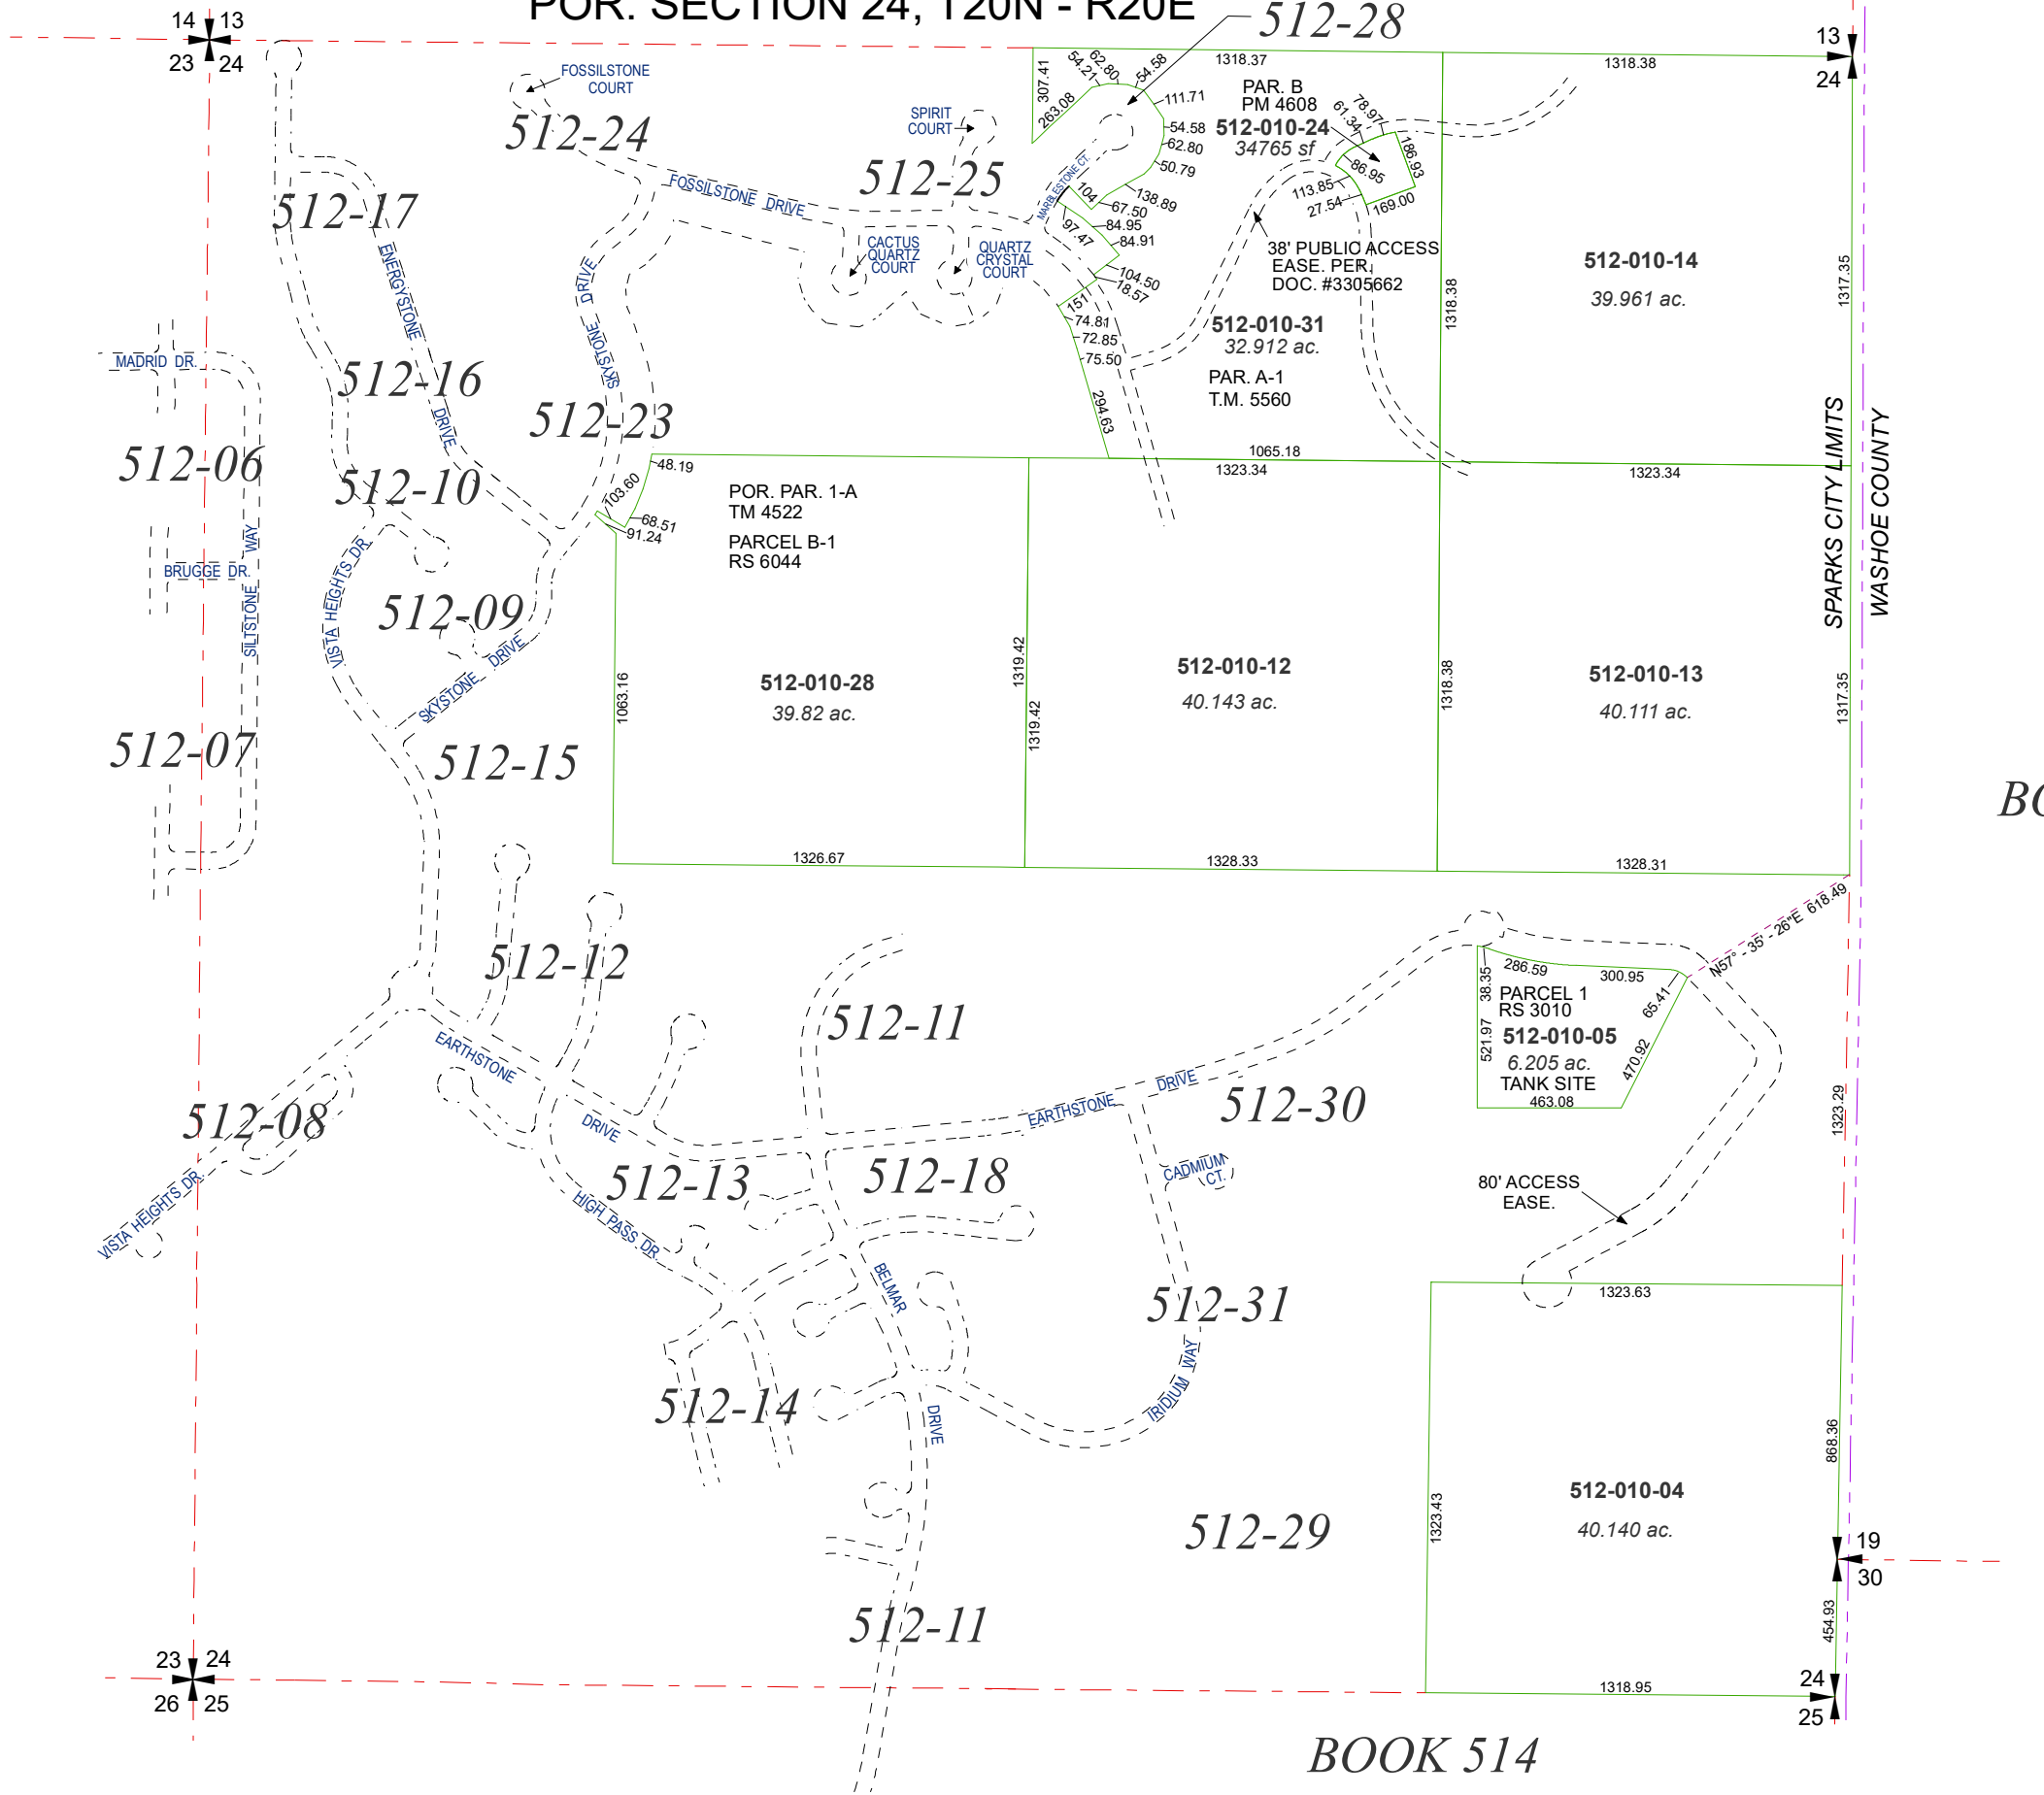


BOOK 84

BOOK 514


Assessor's Map Number

512-01

STATE OF NEVADA
WASHOE COUNTY
ASSESSOR'S OFFICE
1001 East Ninth Street, Building D
Reno, Nevada 89512
(775) 328-2231

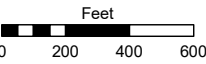

1 inch = 600 feet

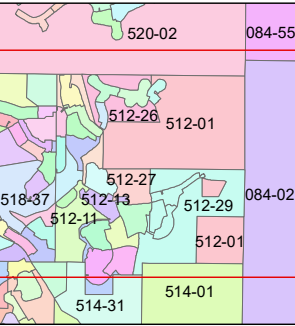

created by: KSB 5/11/2009

updated: JKF 6/18/19 JKF 10/29/19

JKF 3/26/20 JKF 5/17/24 JKF 5/28/25

area previously shown on map(s):

512-01, 05 & 514-01

NOTE: This map was prepared for the use of the Washoe County Assessor for assessment and illustrative purposes only. It does not represent a survey of the premises. No liability is assumed as to the sufficiency or accuracy of the data delineated hereon.