





(#2443)
SATELLITE HILLS SUBDIVISION - UNIT 3A
PORTION OF N ½ SW ¼ SECTION 26, T20N - R20E

(#2471)
**AMENDED
SATELLITE HILLS
SUBDIVISION - UNIT 3A**

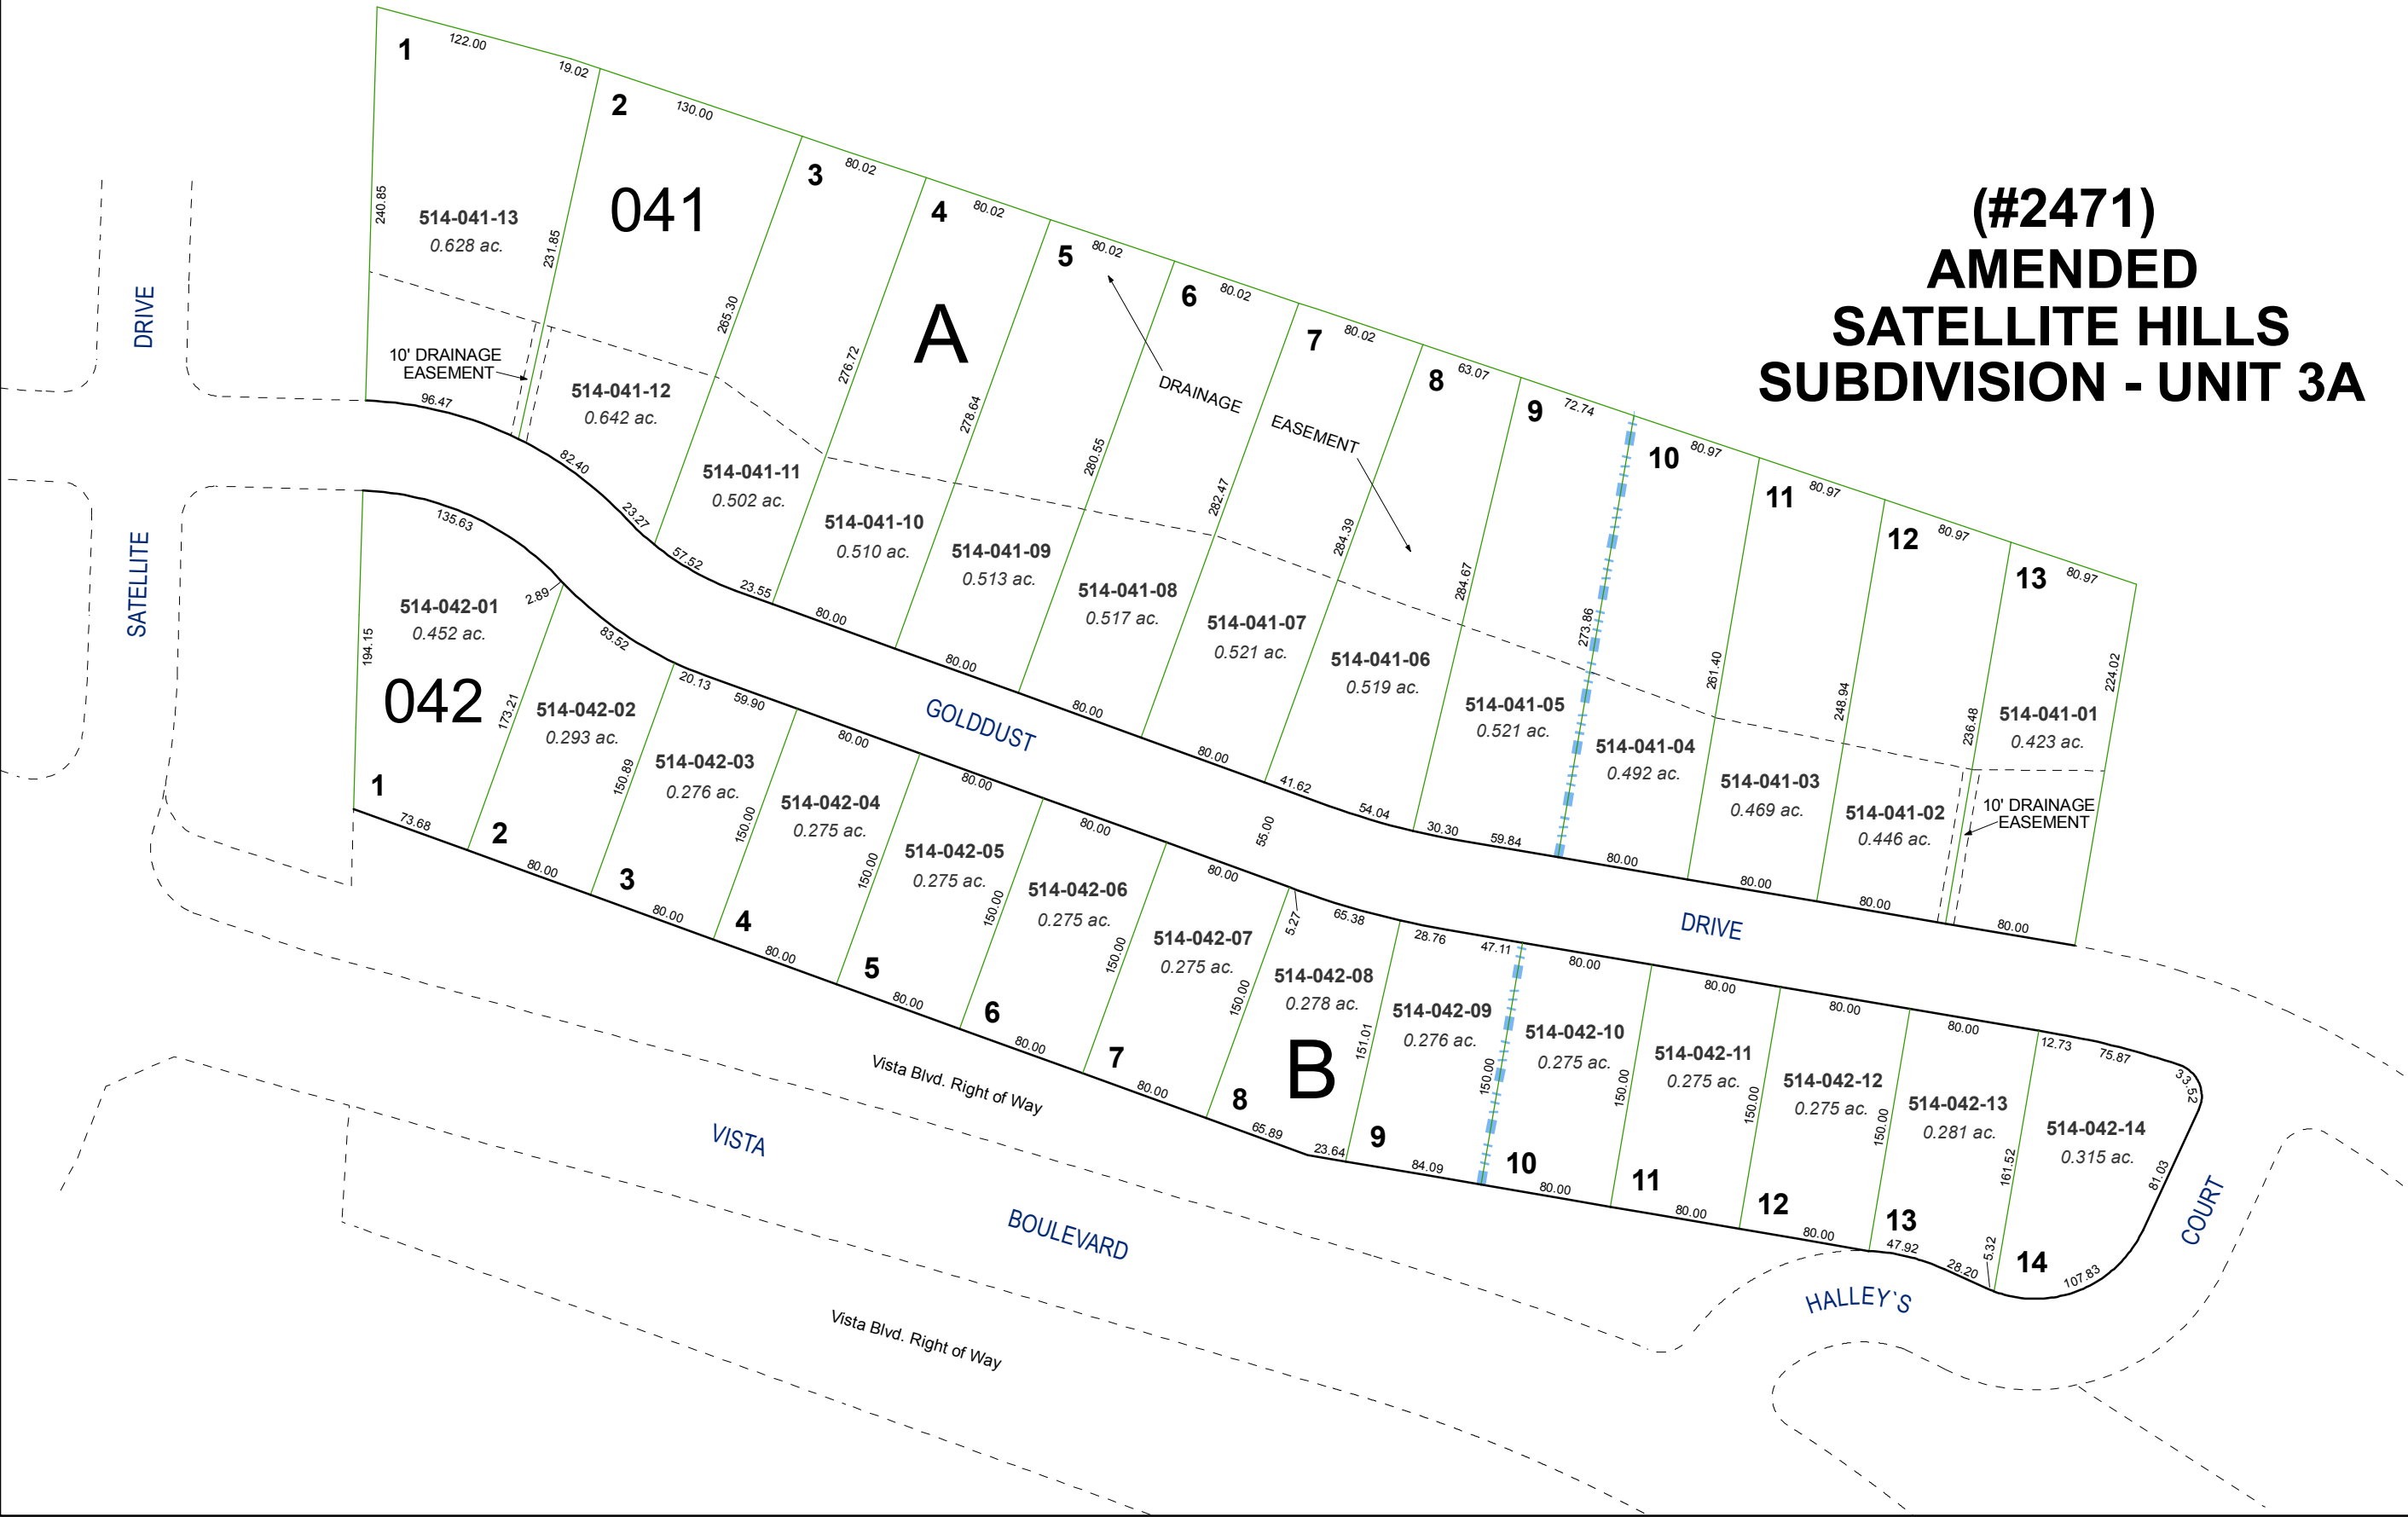

Assessor's Map Number
514-04

STATE OF NEVADA
WASHOE COUNTY
ASSESSOR'S OFFICE
Joshua G. Wilson, Assessor
1001 East Ninth Street
Building D
Reno, Nevada 89512
(775) 328-2231

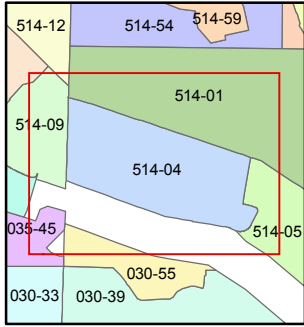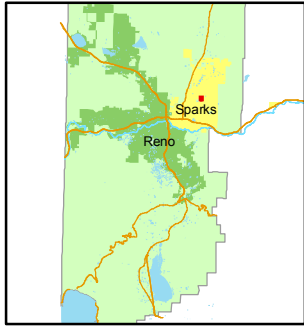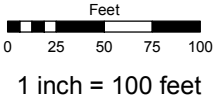

created by: KSB 11/30/10
last updated: _____
area previously shown on map(s)
035-50

NOTE: This map was prepared for the use of the Washoe County Assessor for assessment and illustrative purposes only. It does not represent a survey of the premises. No liability is assumed as to the sufficiency or accuracy of the data delineated hereon.