


(#3310)
CANYON HILLS PHASE 1B
POR. E½ NW¼ & W½ NE¼ SECTION 26, T20N - R20E

GPS POINT NO. 2070
N = 14887085.634
E = 2306464.128
(GROUND)

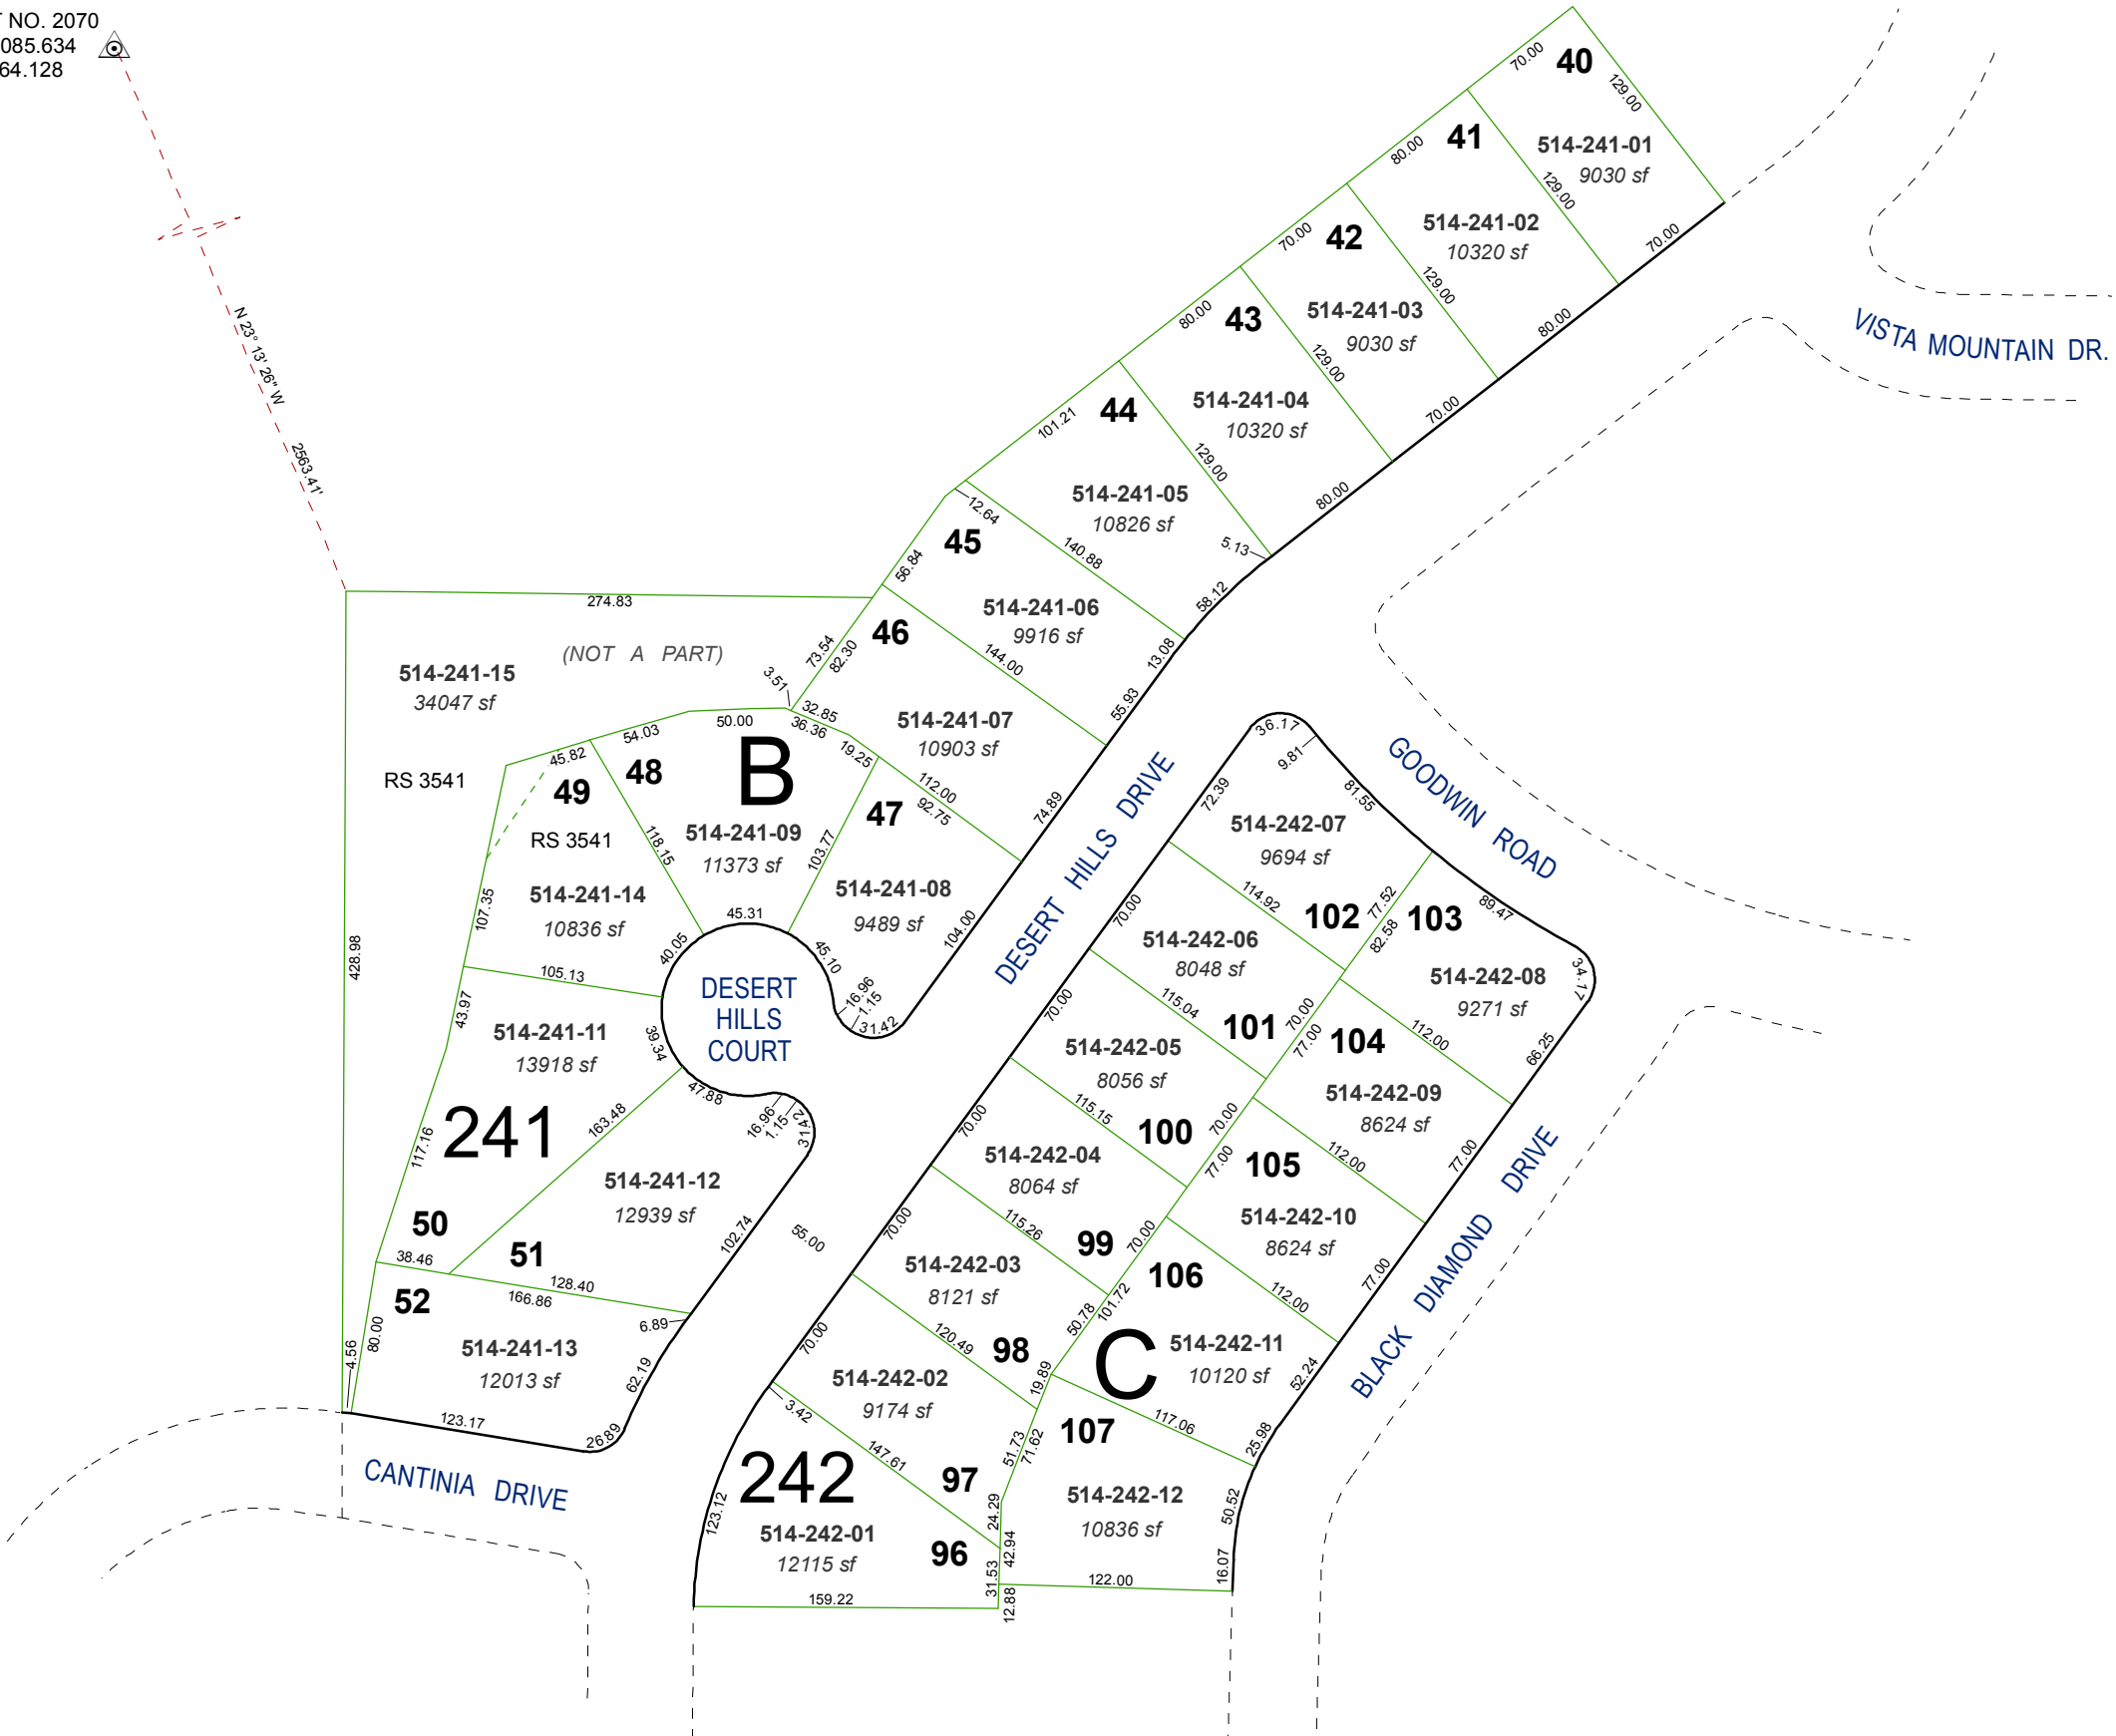


Assessor's Map Number



514-24

STATE OF NEVADA
WASHOE COUNTY
ASSESSOR'S OFFICE
Joshua G. Wilson, Assessor

1001 East Ninth Street
Building D
Reno, Nevada 89512
(775) 328-2231

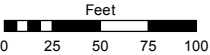

1 inch = 100 feet

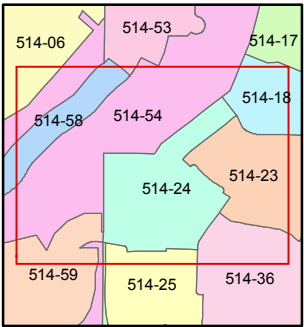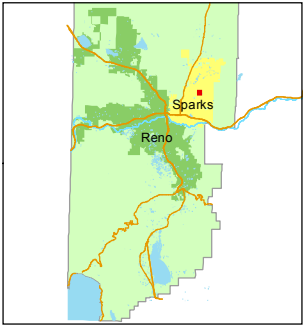

created by: KSB 11/28/11

last updated: _____

area previously shown on map(s)

514-01

NOTE: This map was prepared for the use of the Washoe County Assessor for assessment and illustrative purposes only. It does not represent a survey of the premises. No liability is assumed as to the sufficiency or accuracy of the data delineated hereon.