


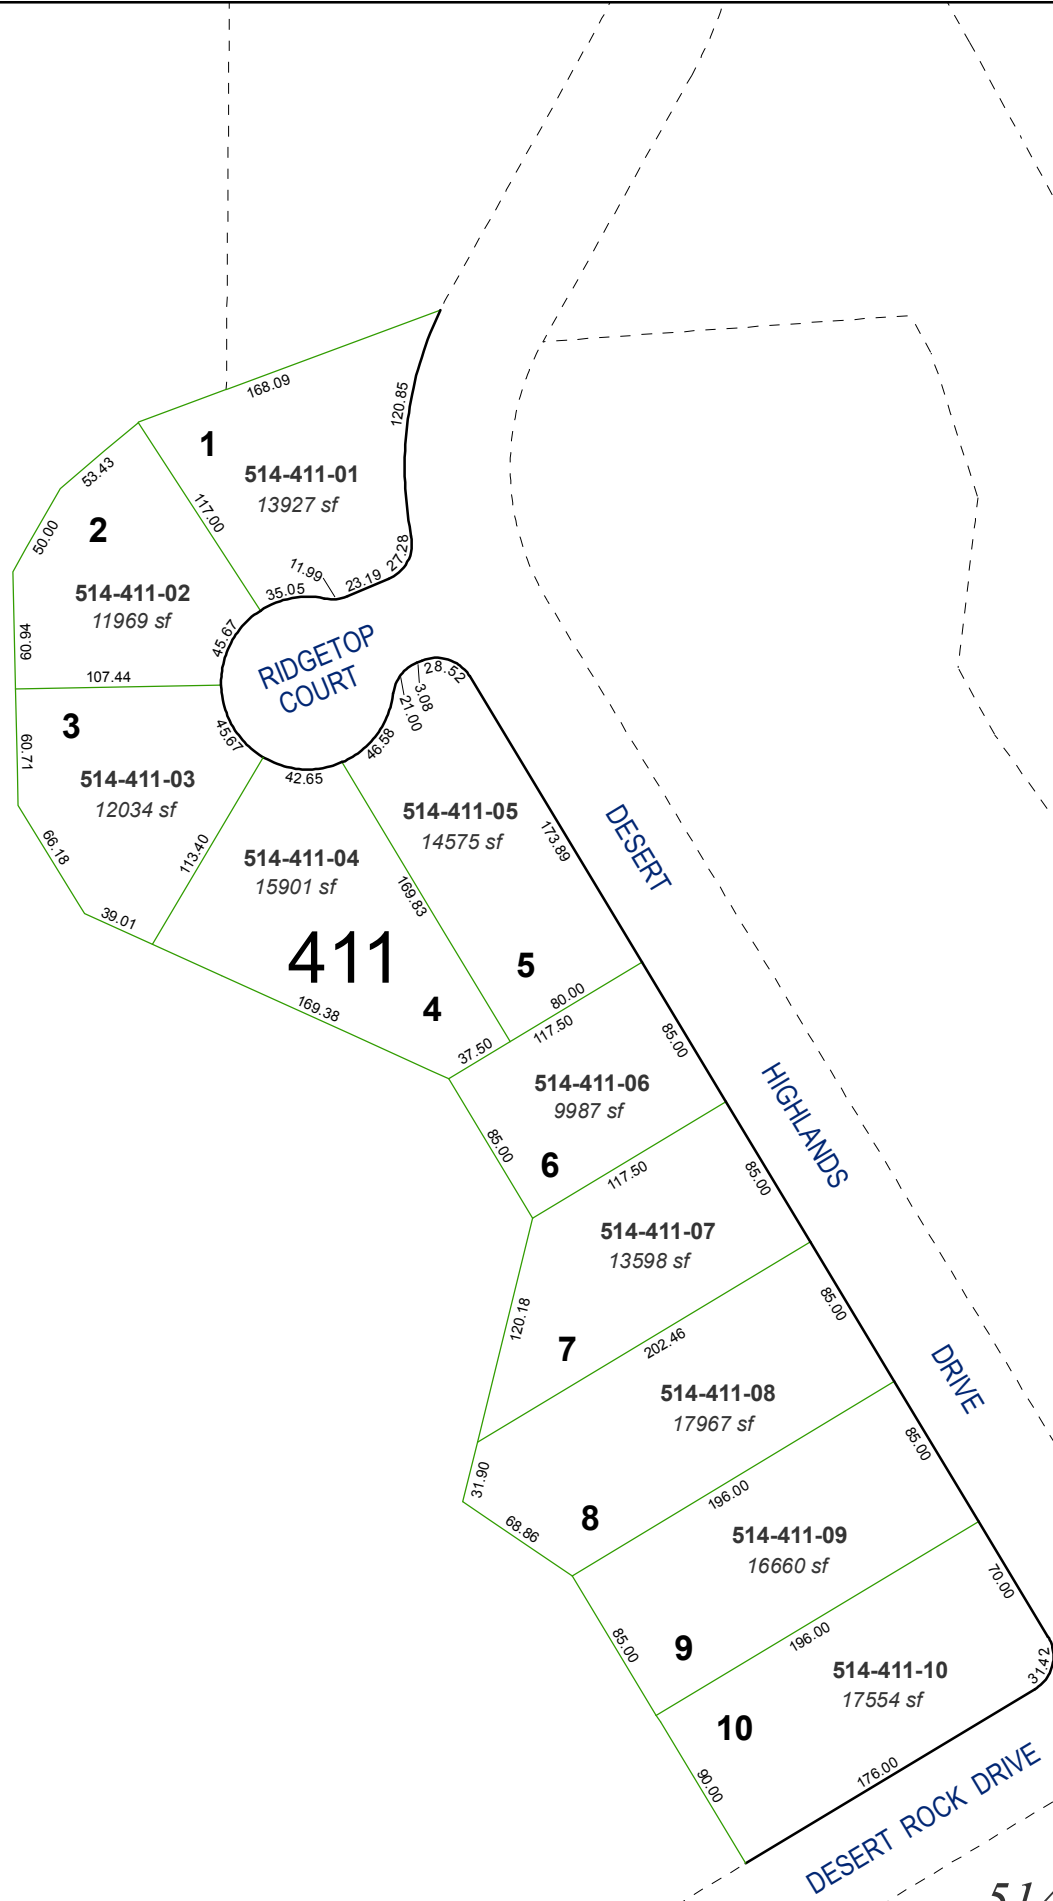

(#3918)
**DESERT HIGHLANDS UNIT 1
PHASE 1**
A PLANNED DEVELOPMENT
PORTION OF NE 1/4 OF SECTION 26
T20N - R20E

Assessor's Map Number

514-41



STATE OF NEVADA
WASHOE COUNTY
ASSESSOR'S OFFICE
Joshua G. Wilson, Assessor

1001 East Ninth Street
Building D
Reno, Nevada 89512
(775) 328-2231



Feet
0 25 50 75 100

1 inch = 100 feet

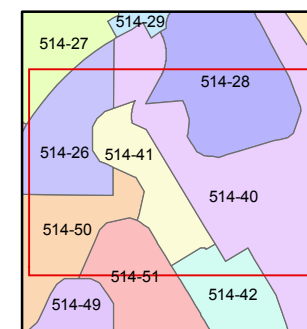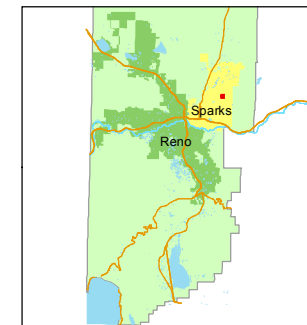

created by: KSB 12/05/11

last updated: _____

area previously shown on map(s)

514-01, 514-02

NOTE: This map was prepared for the use of the Washoe County Assessor for assessment and illustrative purposes only. It does not represent a survey of the premises. No liability is assumed as to the sufficiency or accuracy of the data delineated hereon.