


(#4193)  
**DESERT HIGHLANDS UNIT 1**  
**PHASE 3**  
A PLANNED DEVELOPMENT  
PORTION OF NE 1/4 OF SECTION 26  
T20N - R20E

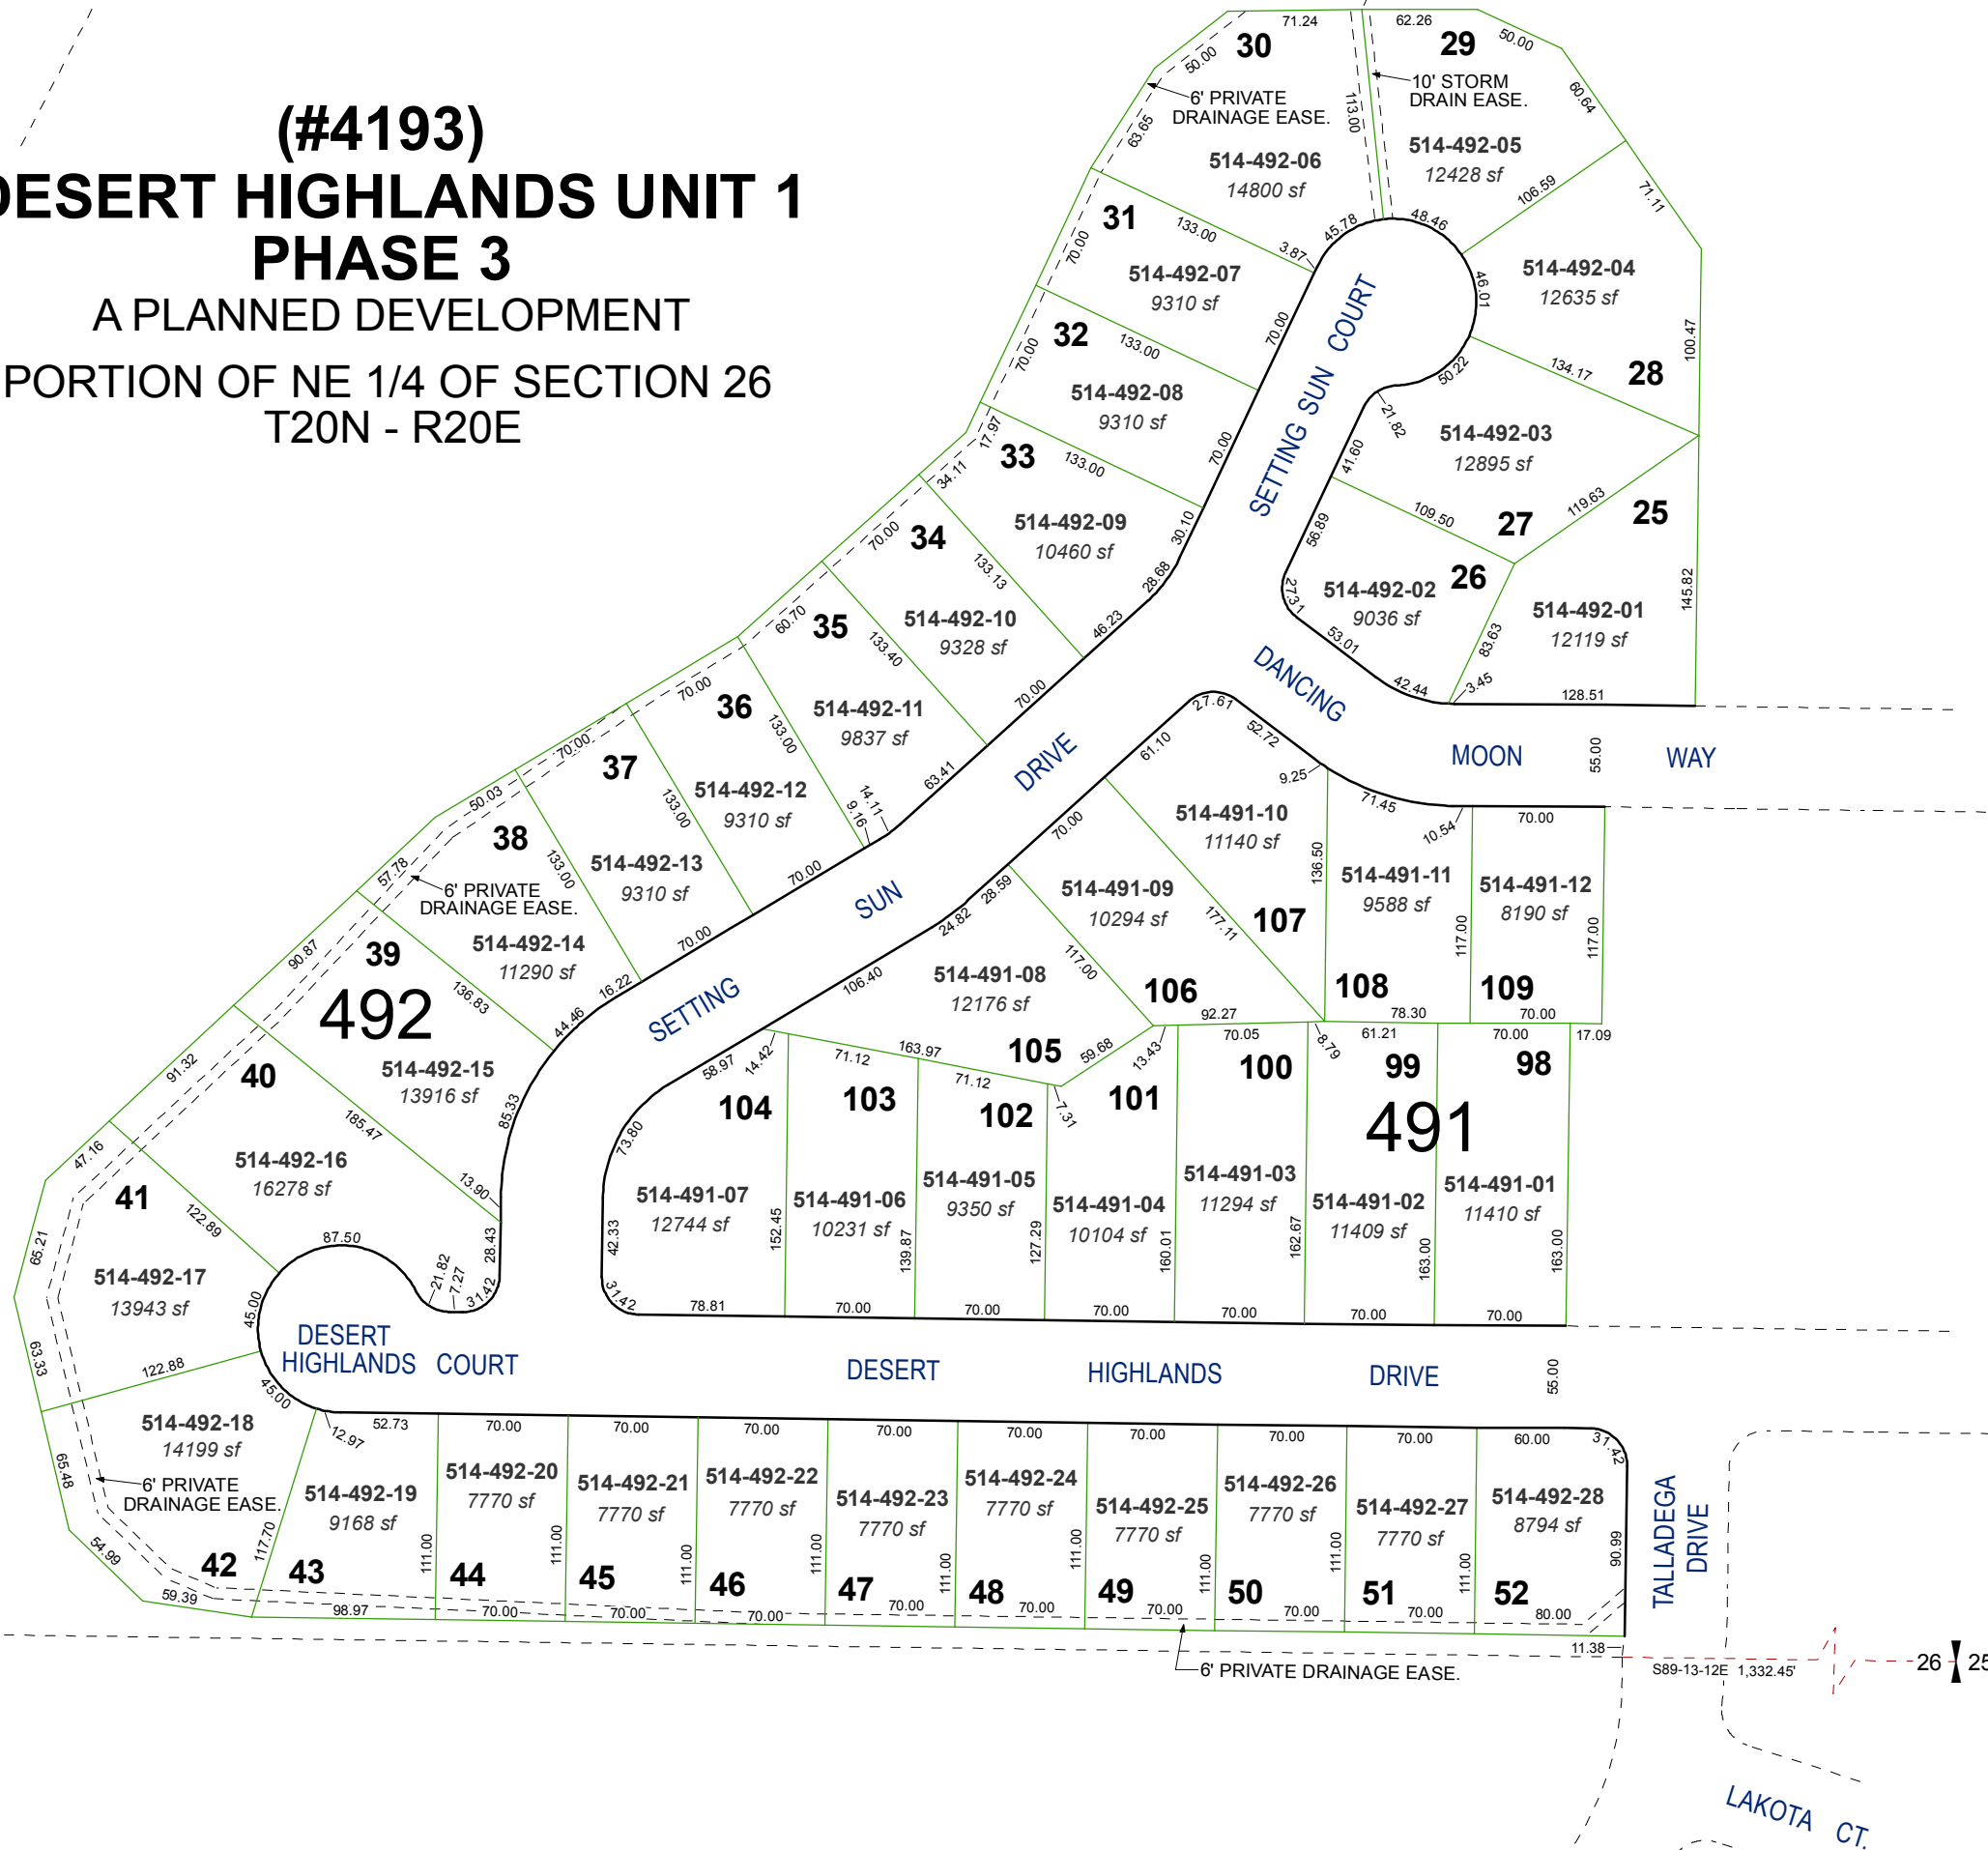


Assessor's Map Number



**514-49**

STATE OF NEVADA  
**WASHOE COUNTY**  
**ASSESSOR'S OFFICE**  
Joshua G. Wilson, Assessor

1001 East Ninth Street  
Building D  
Reno, Nevada 89512  
(775) 328-2231

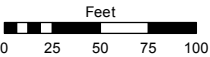

1 inch = 100 feet

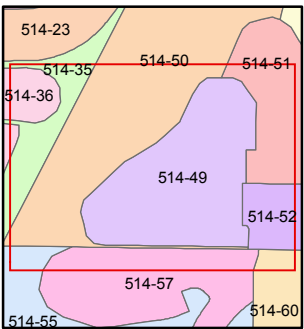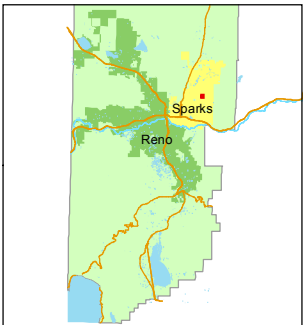

created by: KSB 12/22/11

last updated: \_\_\_\_\_

area previously shown on map(s)

514-50

NOTE: This map was prepared for the use of the Washoe County Assessor for assessment and illustrative purposes only. It does not represent a survey of the premises. No liability is assumed as to the sufficiency or accuracy of the data delineated hereon.