


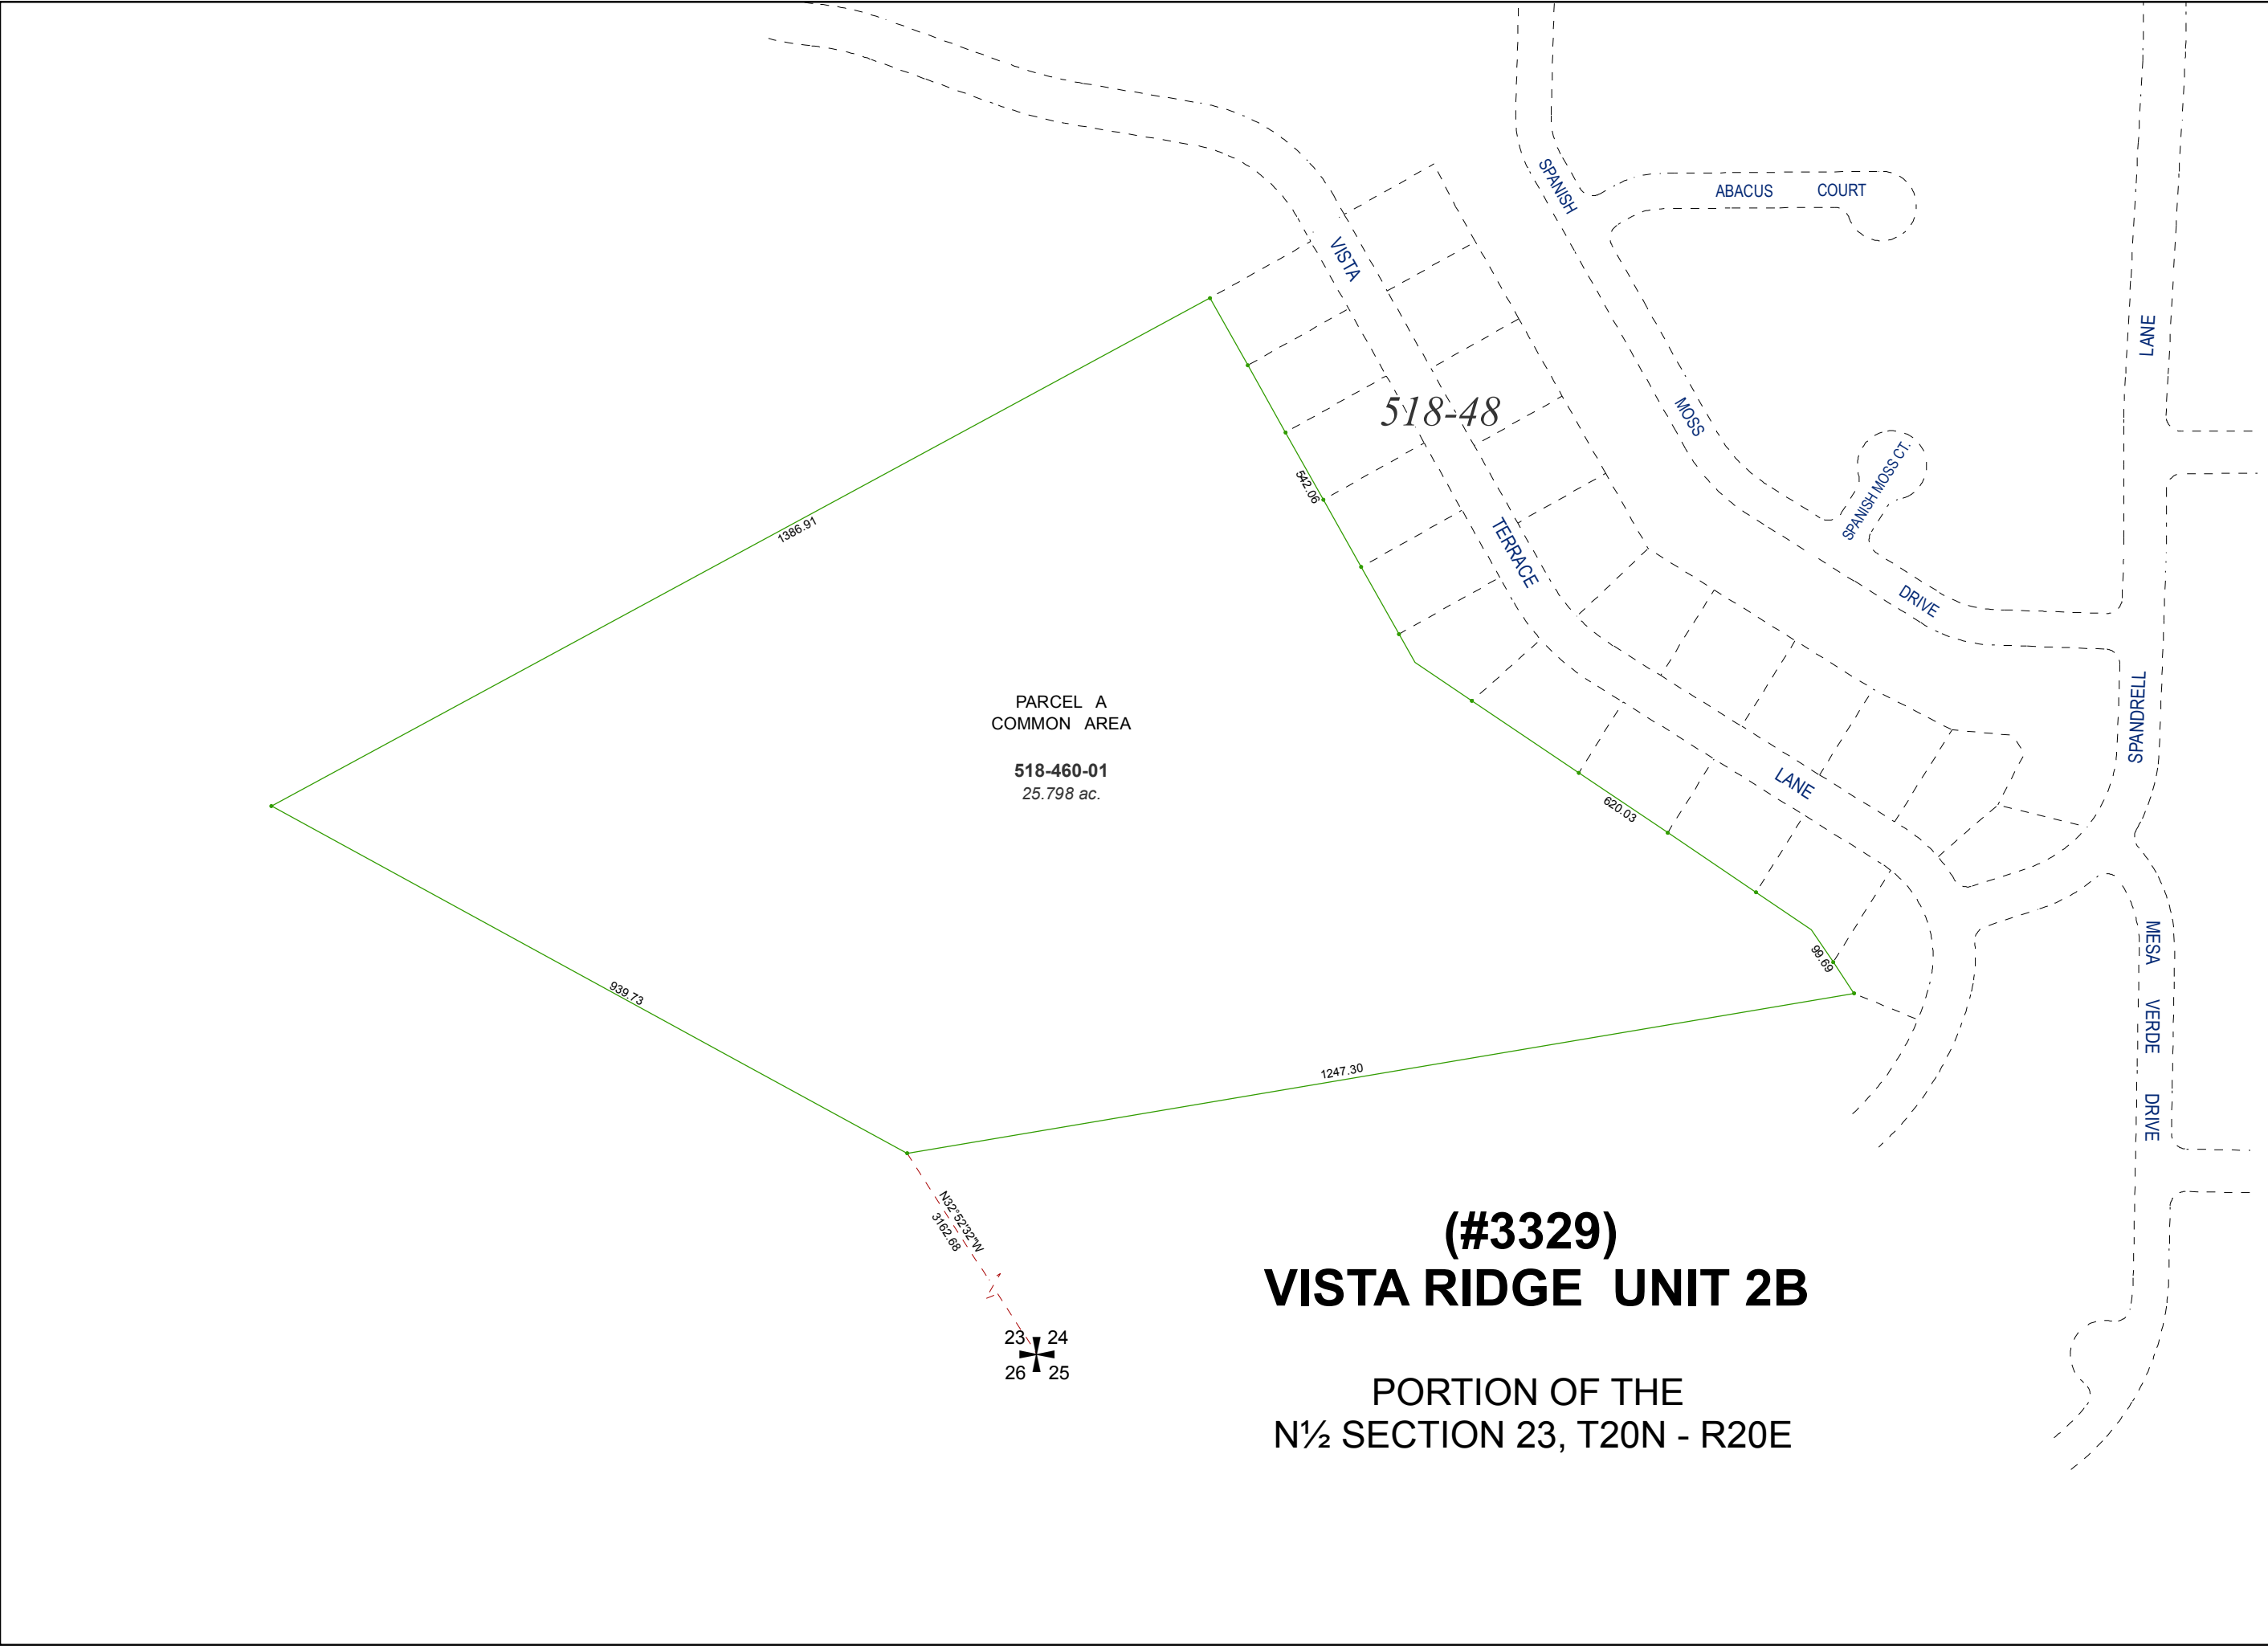

PARCEL A
COMMON AREA

518-460-01
25.798 ac.

(#3329)
VISTA RIDGE UNIT 2B


PORTION OF THE
N½ SECTION 23, T20N - R20E

Assessor's Map Number



518-46

STATE OF NEVADA
WASHOE COUNTY
ASSESSOR'S OFFICE
Michael E. Clark, Assessor

1001 East Ninth Street
Building D
Reno, Nevada 89512
(775) 328-2231

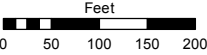

1 inch = 200 feet

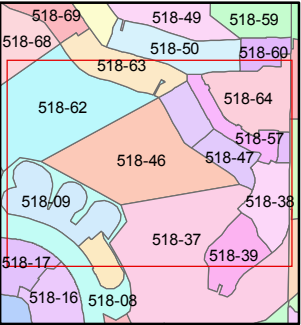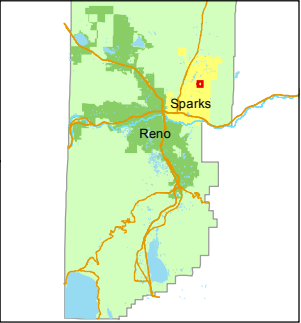

created by: SR 05/03/2016

last updated: _____

area previously shown on map(s)

518-13

NOTE: This map was prepared for the use of the Washoe County Assessor for assessment and illustrative purposes only. It does not represent a survey of the premises. No liability is assumed as to the sufficiency or accuracy of the data delineated hereon.