


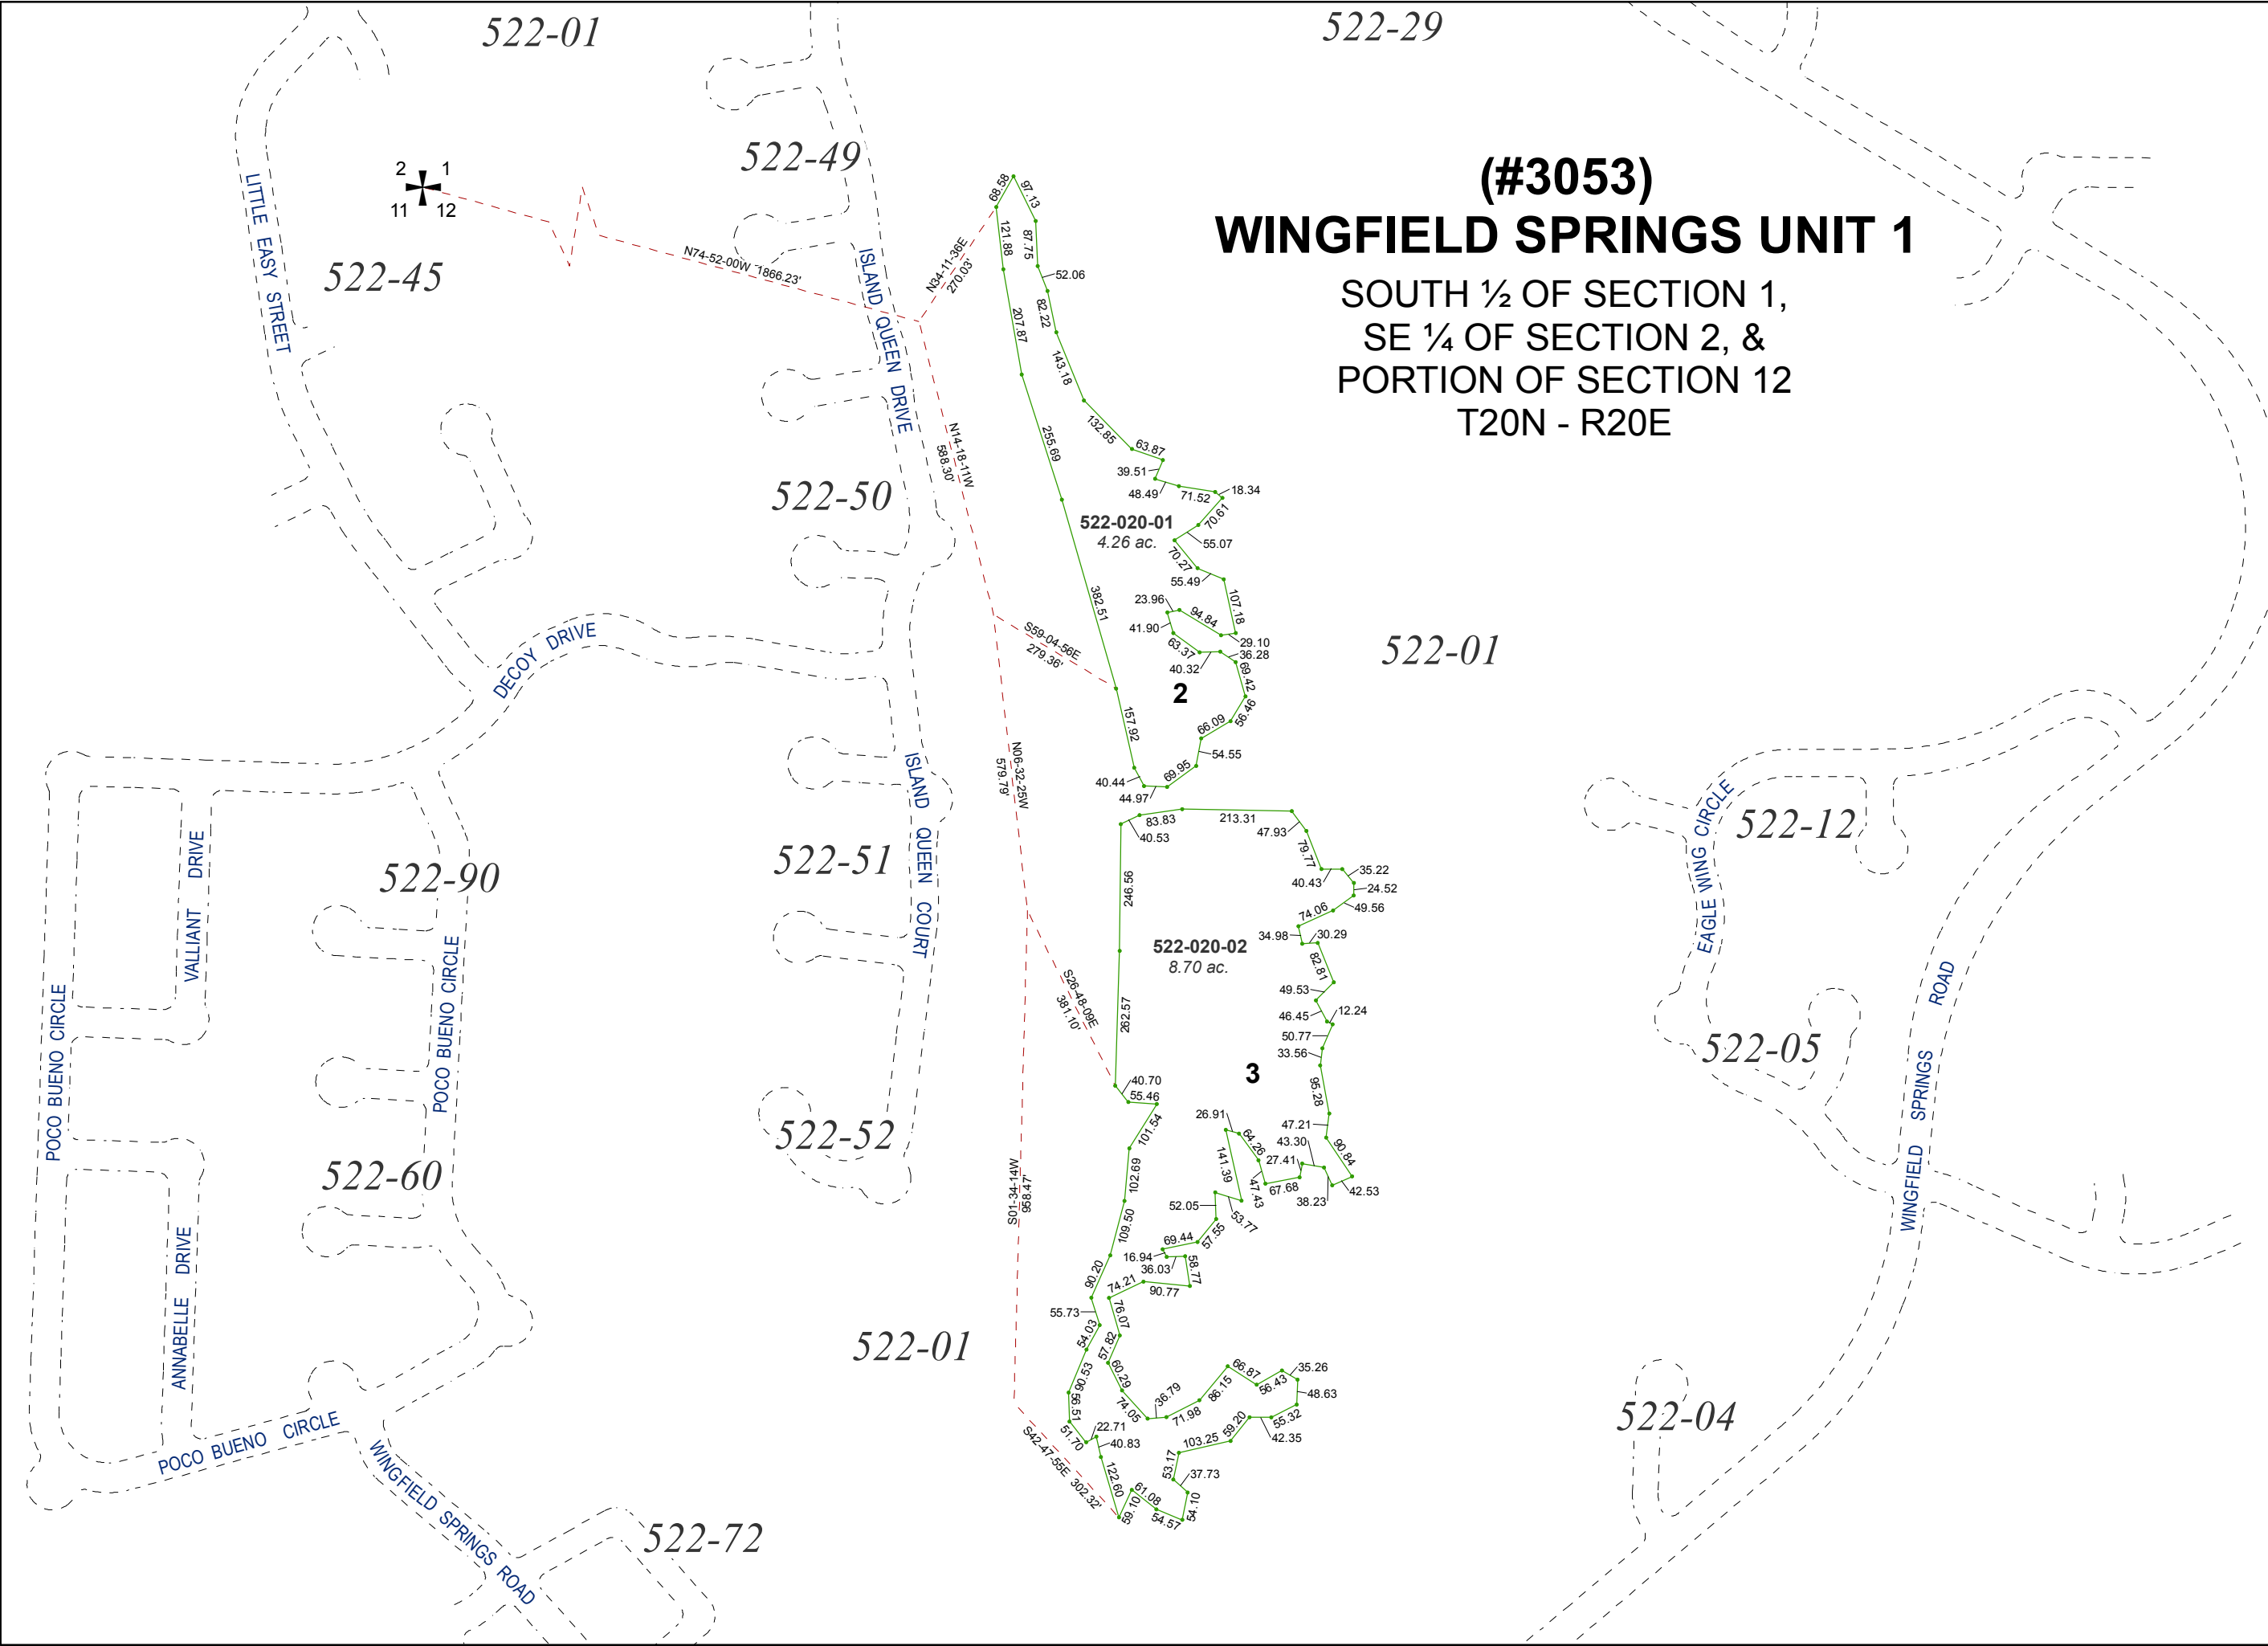

(#3053)
WINGFIELD SPRINGS UNIT 1


SOUTH ½ OF SECTION 1,
 SE ¼ OF SECTION 2, &
 PORTION OF SECTION 12
 T20N - R20E

Assessor's Map Number



522-02

STATE OF NEVADA
WASHOE COUNTY
ASSESSOR'S OFFICE
 Joshua G. Wilson, Assessor

1001 East Ninth Street
 Building D
 Reno, Nevada 89512
 (775) 328-2231

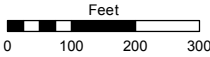

1 inch = 300 feet

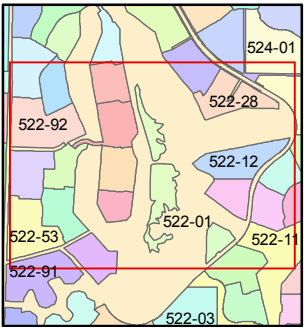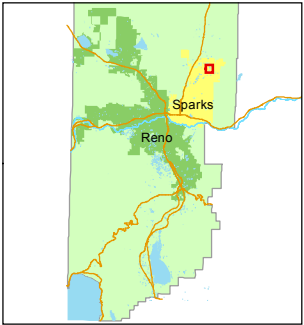

created by: EMG 4/28/2014

last updated: _____

area previously shown on map(s)

083-02

NOTE: This map was prepared for the use of the Washoe County Assessor for assessment and illustrative purposes only. It does not represent a survey of the premises. No liability is assumed as to the sufficiency or accuracy of the data delineated hereon.