


(#3366)
WINGFIELD SPRINGS UNIT THIRTEEN - A
PORTION OF THE NW ¼ SECTION 12 &
PORTION OF THE SOUTH ½ SECTION 1
T20N - R20E

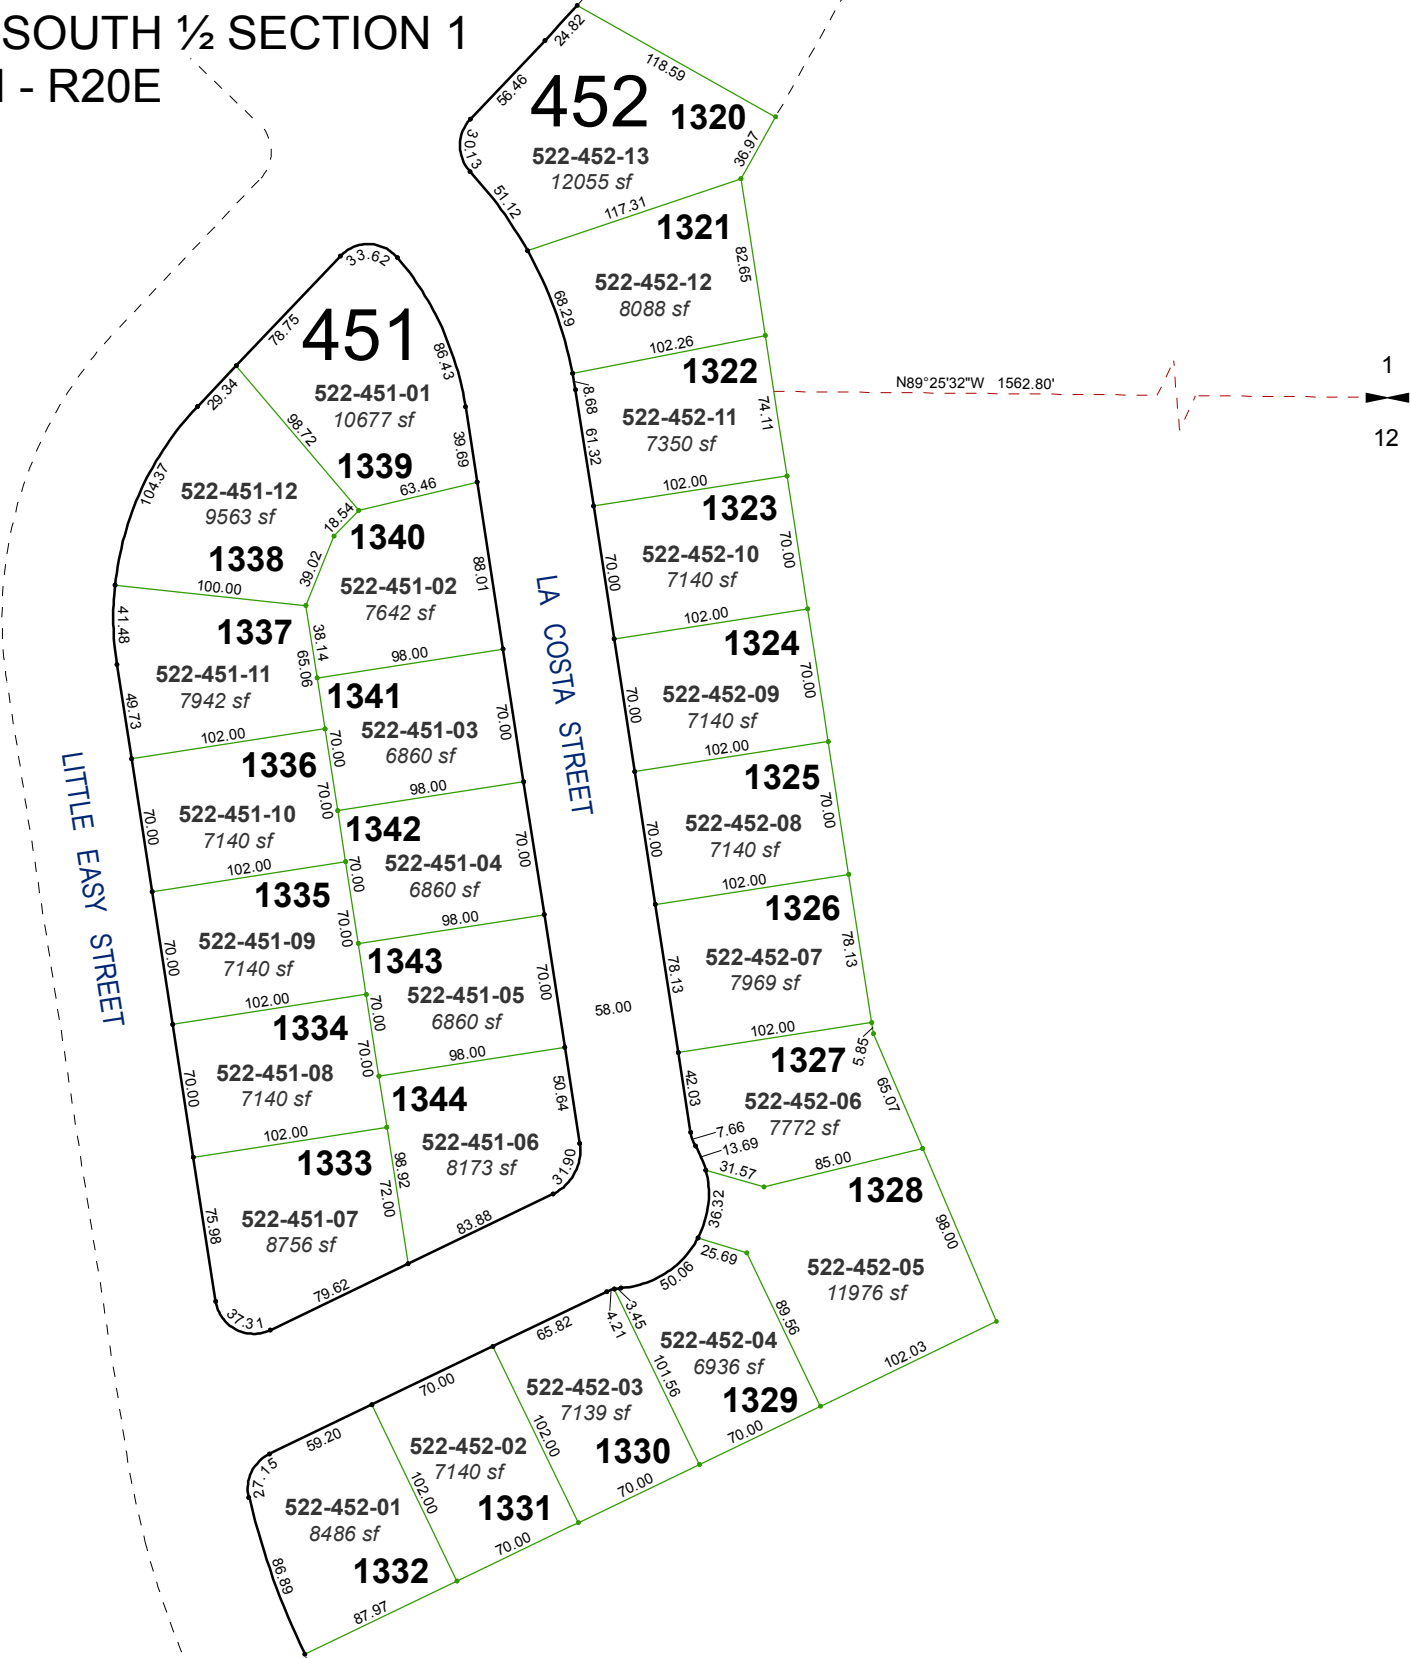

Assessor's Map Number
522-45



STATE OF NEVADA
WASHOE COUNTY
ASSESSOR'S OFFICE
Joshua G. Wilson, Assessor

1001 East Ninth Street
Building D
Reno, Nevada 89512
(775) 328-2231



Feet
0 25 50 75 100

1 inch = 100 feet

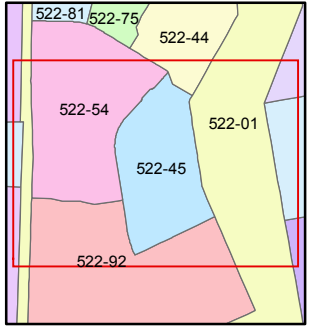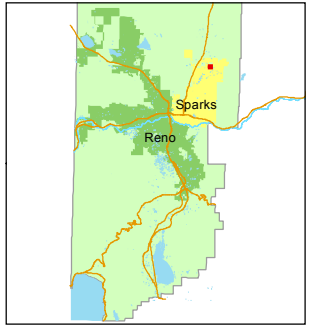

created by: EMG 5/29/2014

last updated: _____

area previously shown on map(s)
522-01

NOTE: This map was prepared for the use of the Washoe County Assessor for assessment and illustrative purposes only. It does not represent a survey of the premises. No liability is assumed as to the sufficiency or accuracy of the data delineated hereon.